
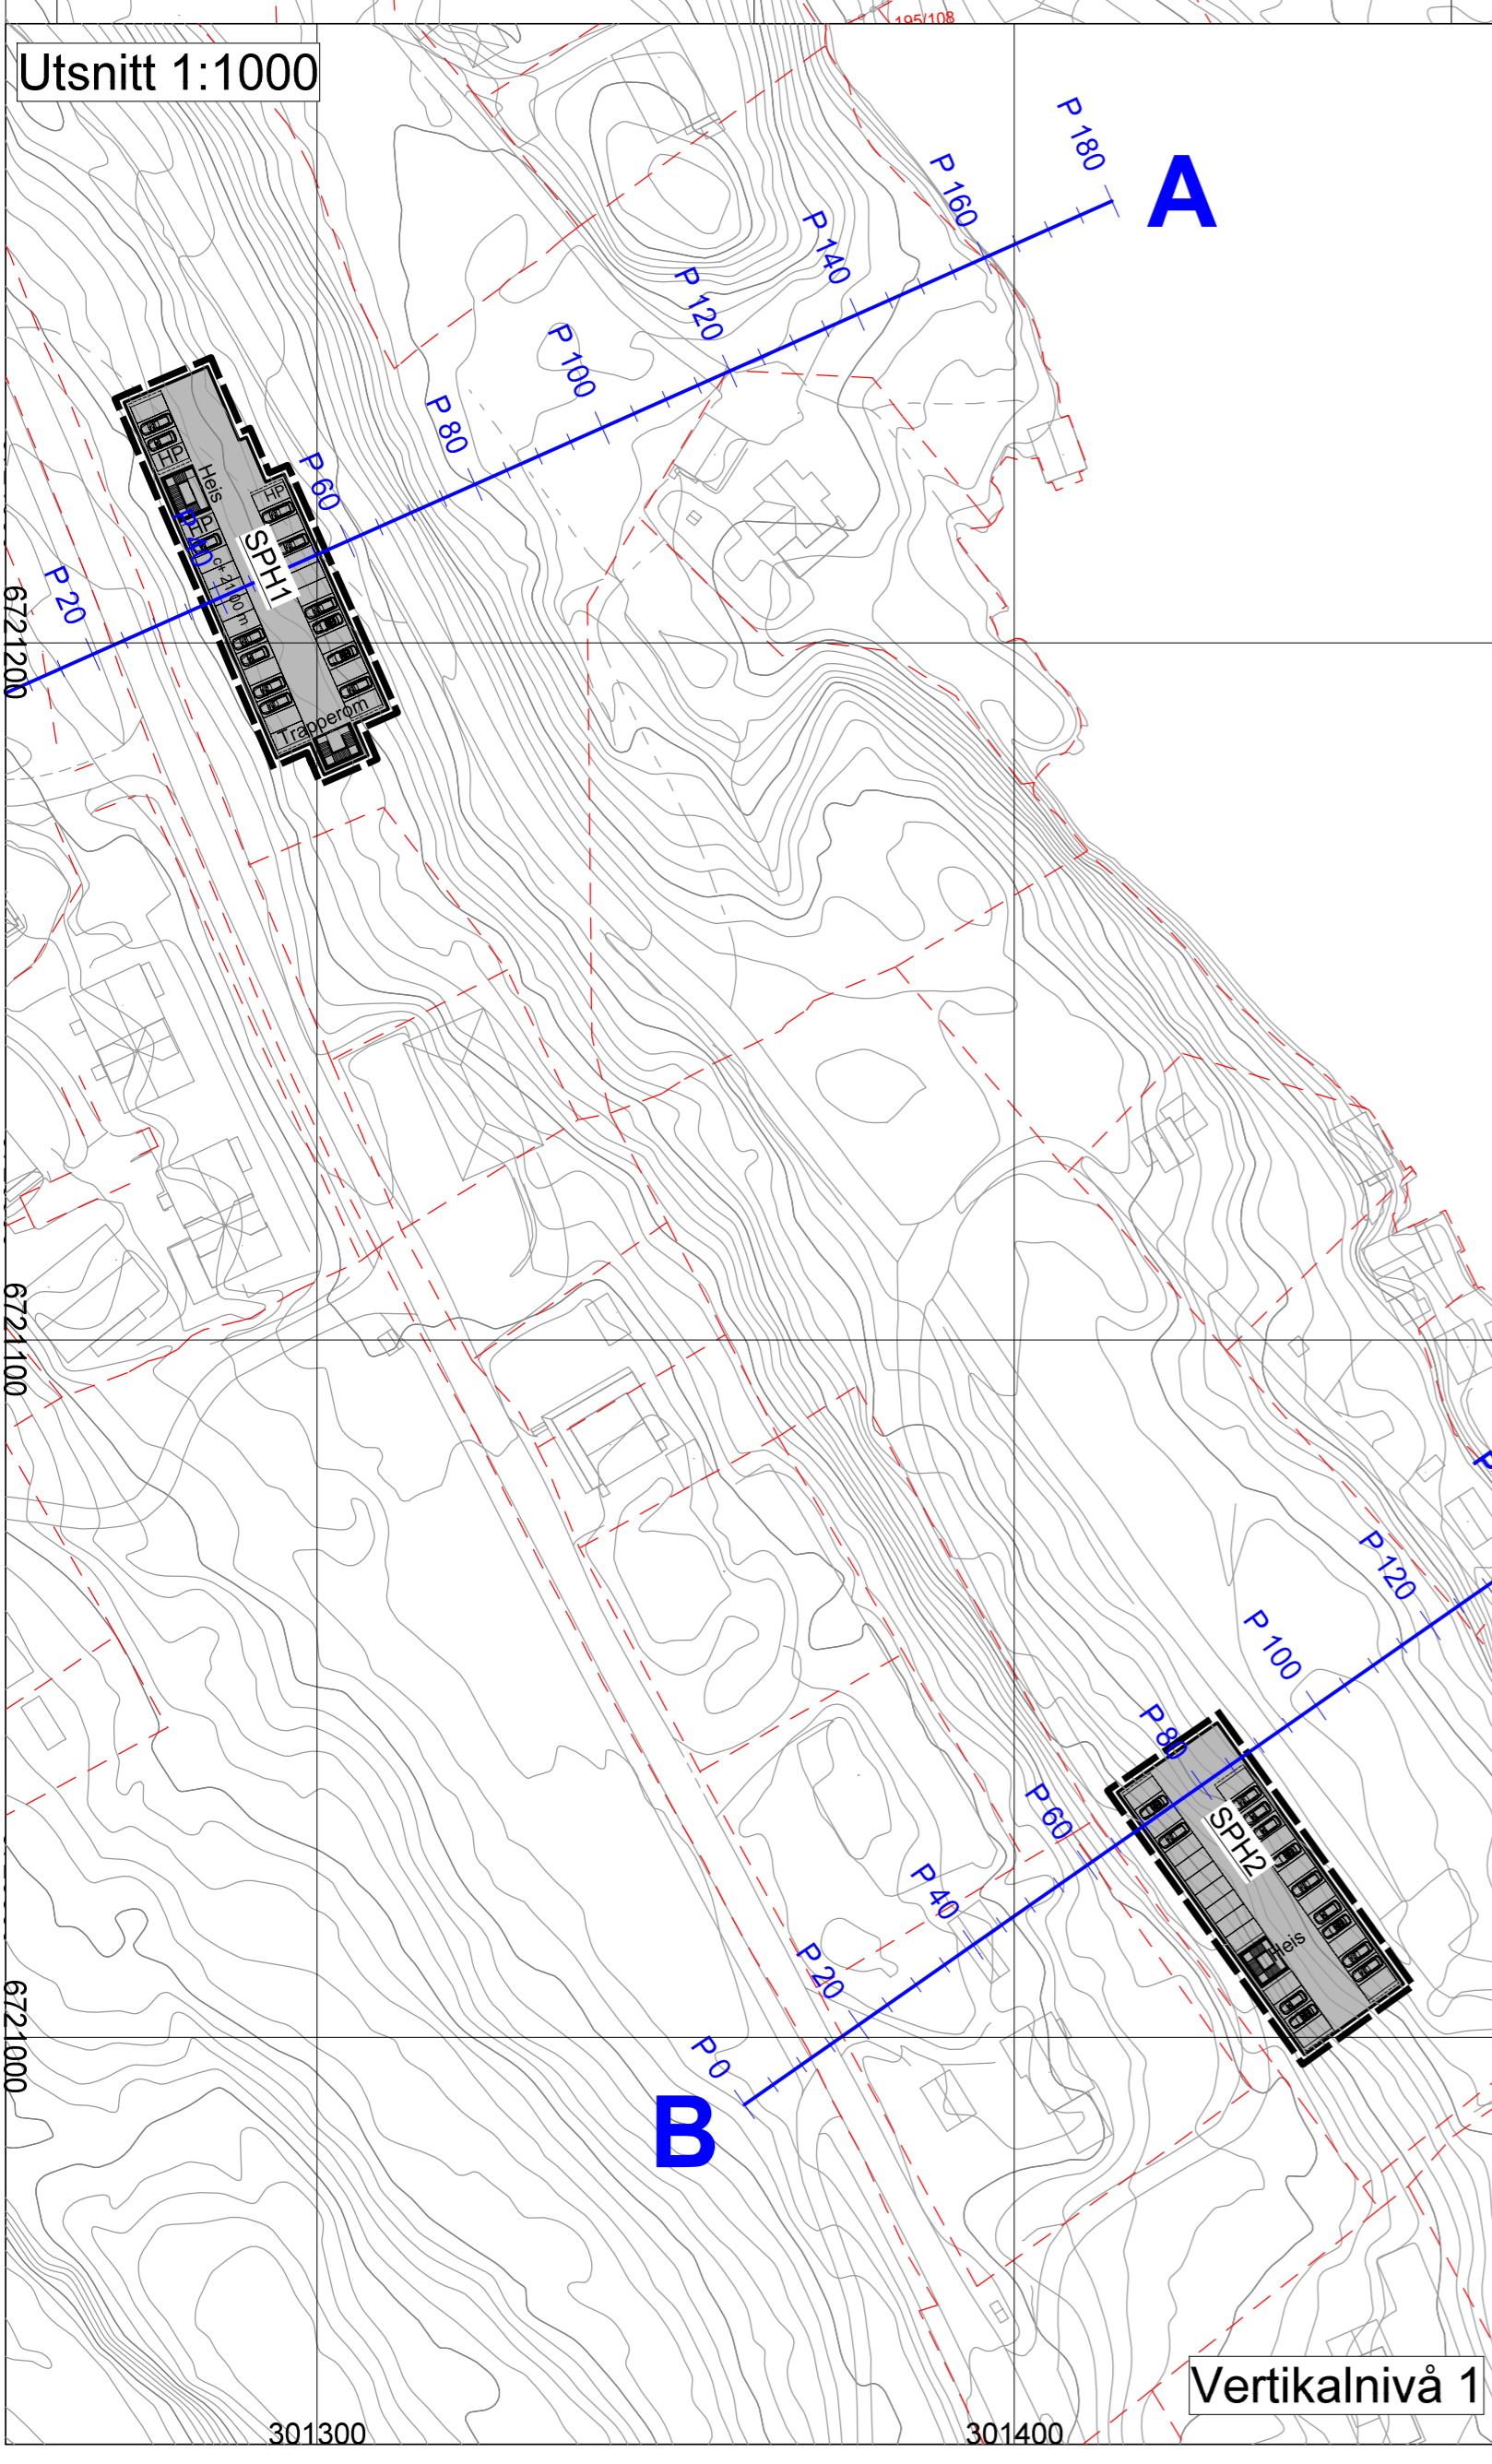


Dato 19.01.2015	Konstr./tegnet JI	Godkjent	Målestokk	 Strandgaten59 - Bergen - 55 214 150 - post@opus.no Erstatning for: Erstattet av:
Snittplan 1:1000			902	
Henvising:		Beregning:		



Hellesvågskaret

16.01.15

o_V
A=17 130 m²

Sundet

Vertikalnivå 2

Vertikalnivå 1

Utsnitt 1:1000