




1 ETG.

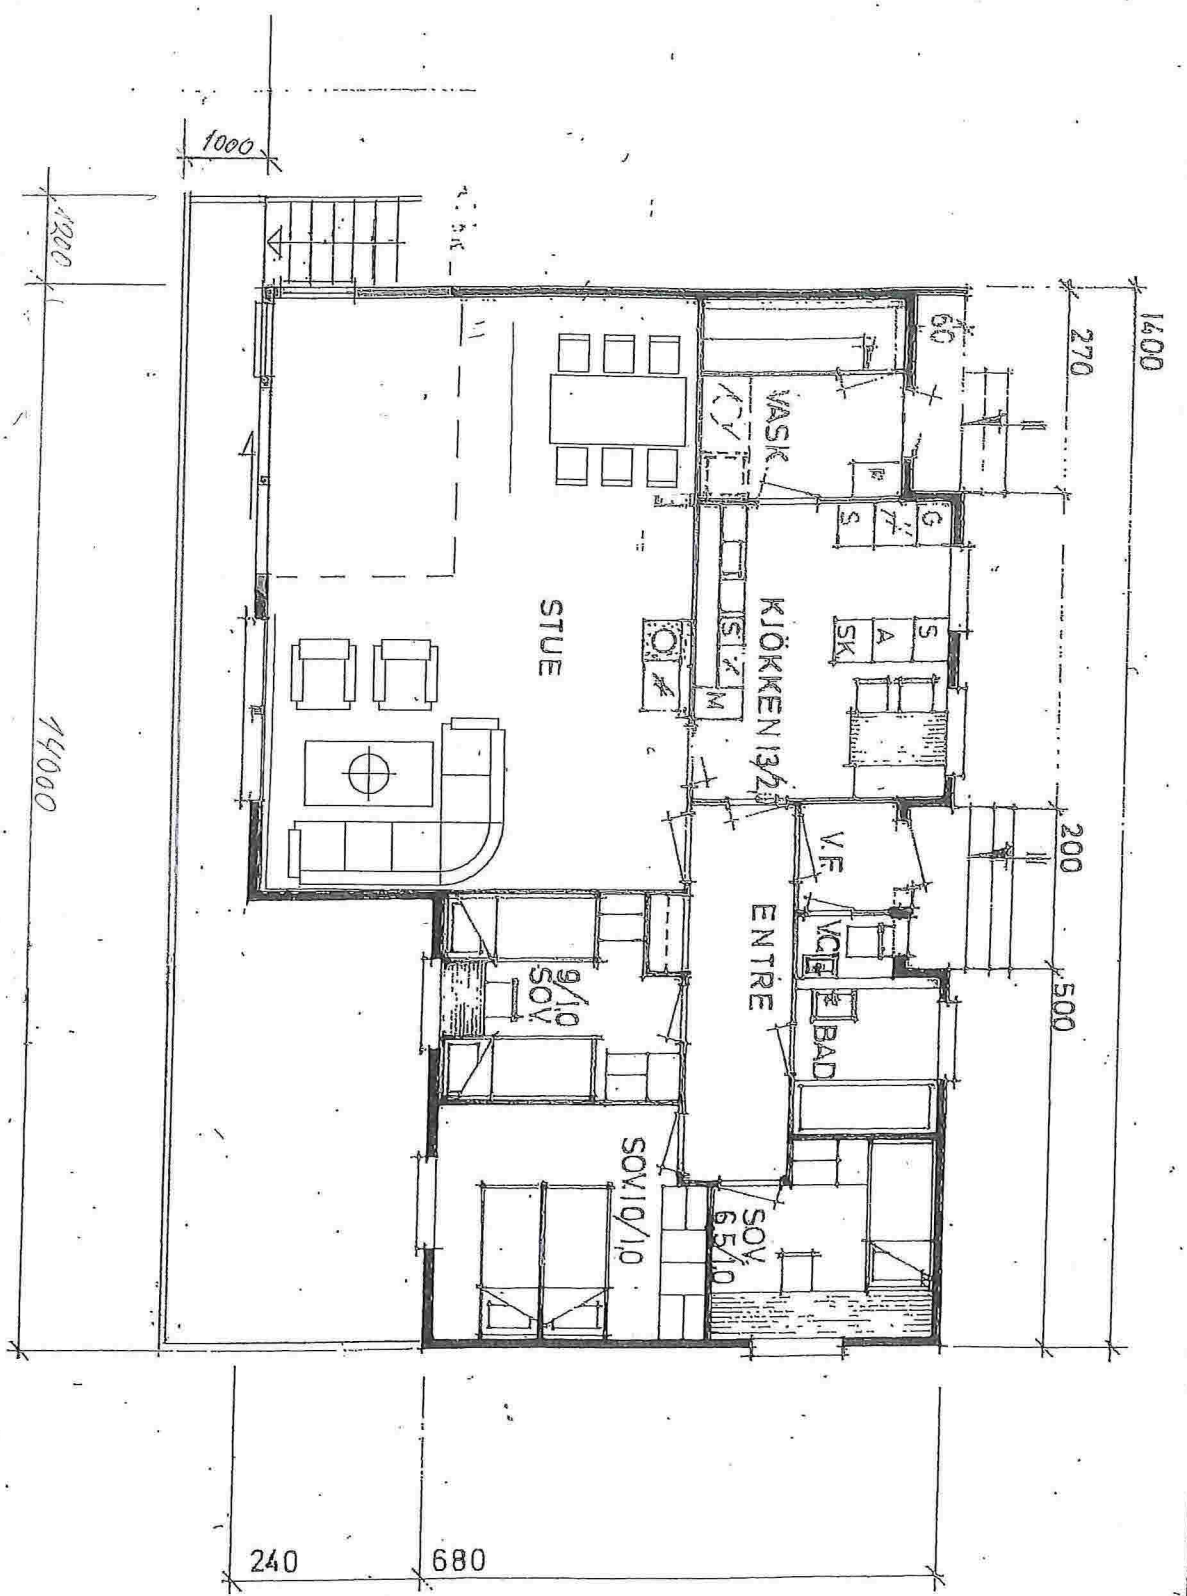


KJE



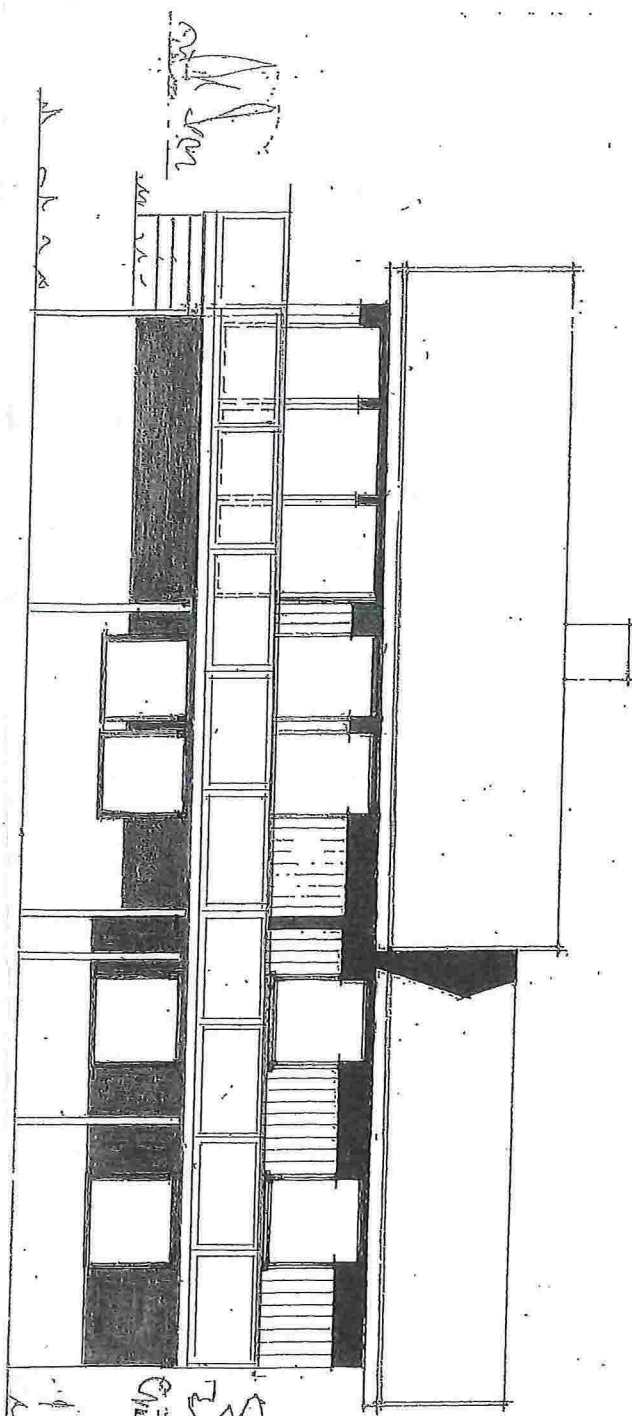


Handwritten notes and signatures, including 'S. I. E.', 'S. I. E.', and 'R'.

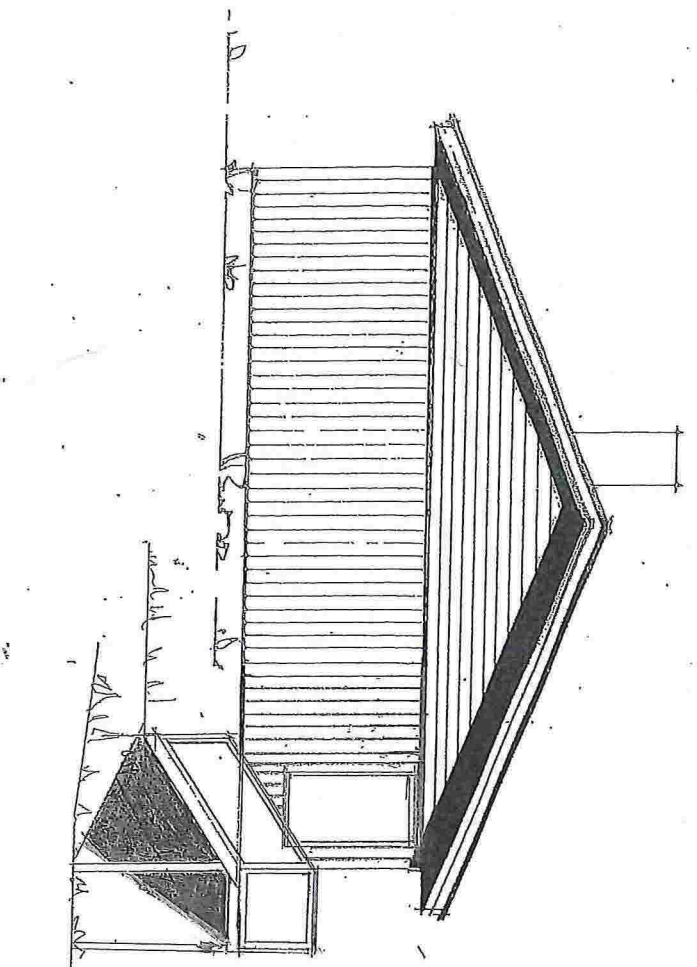


SNITT

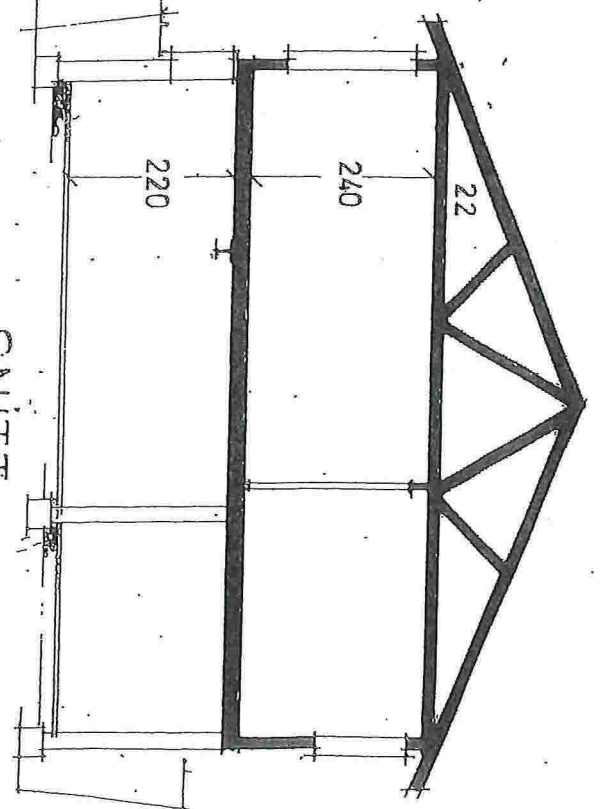

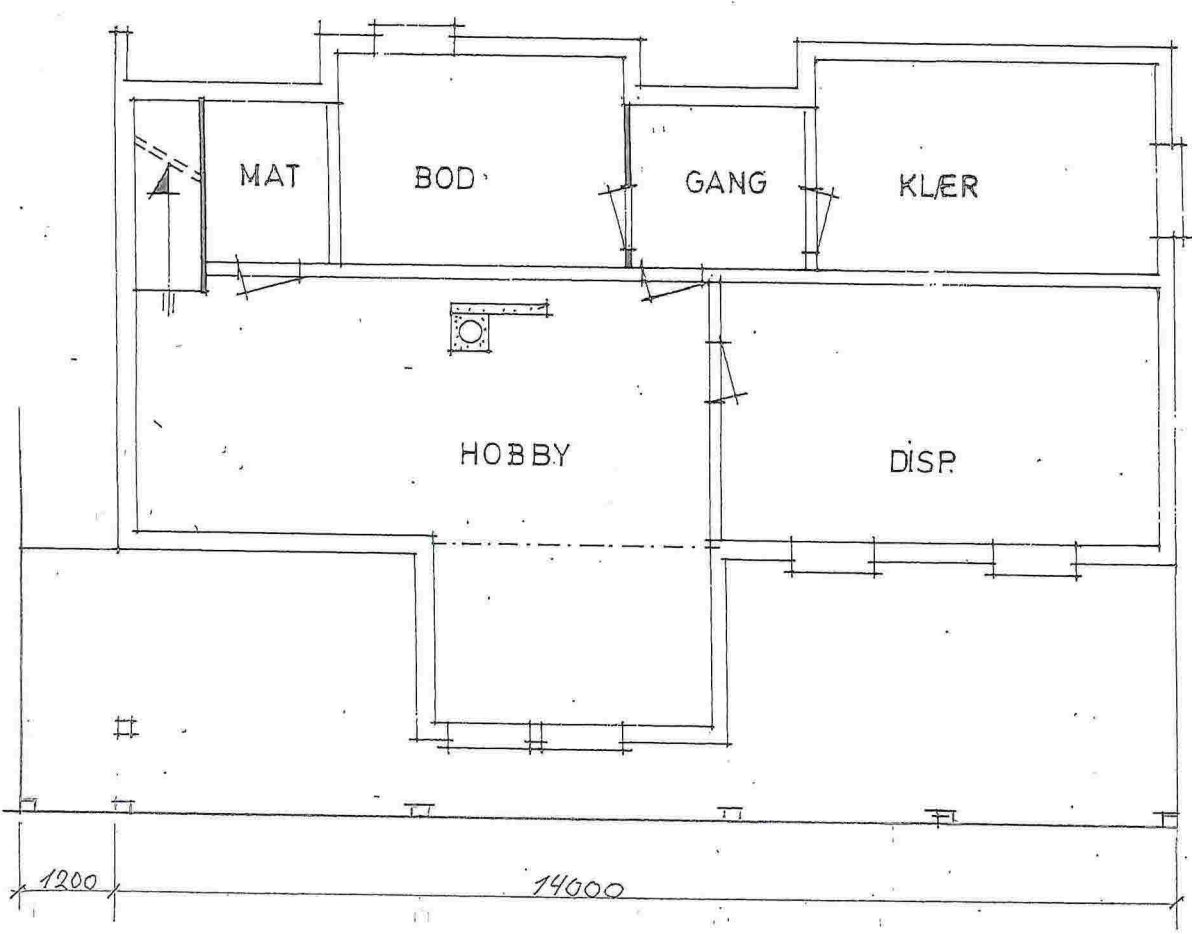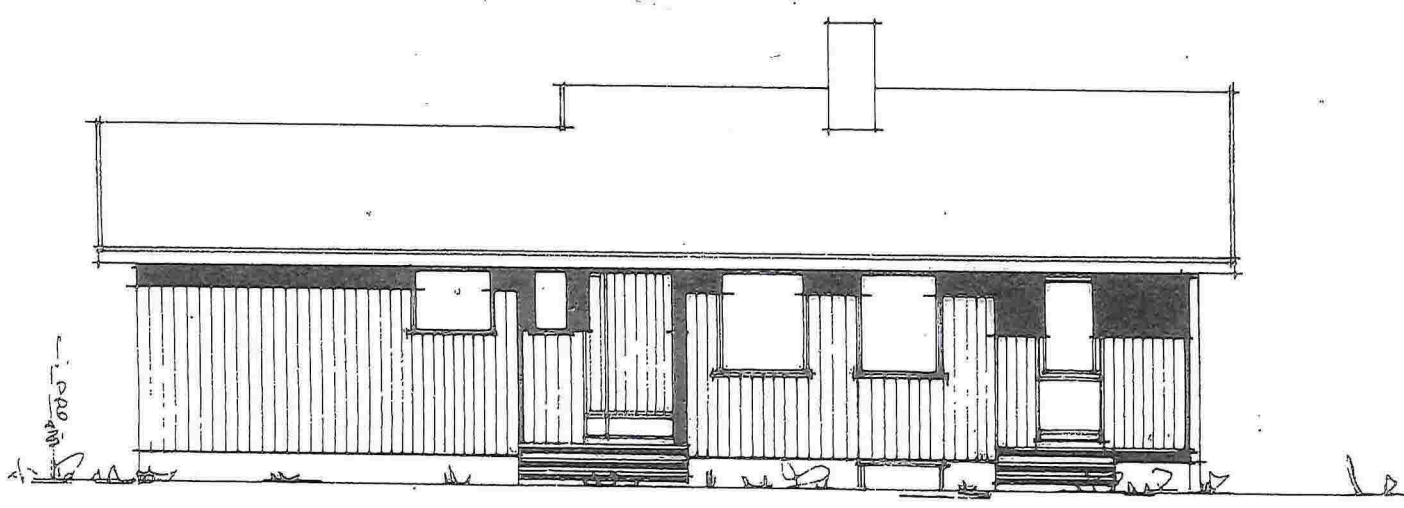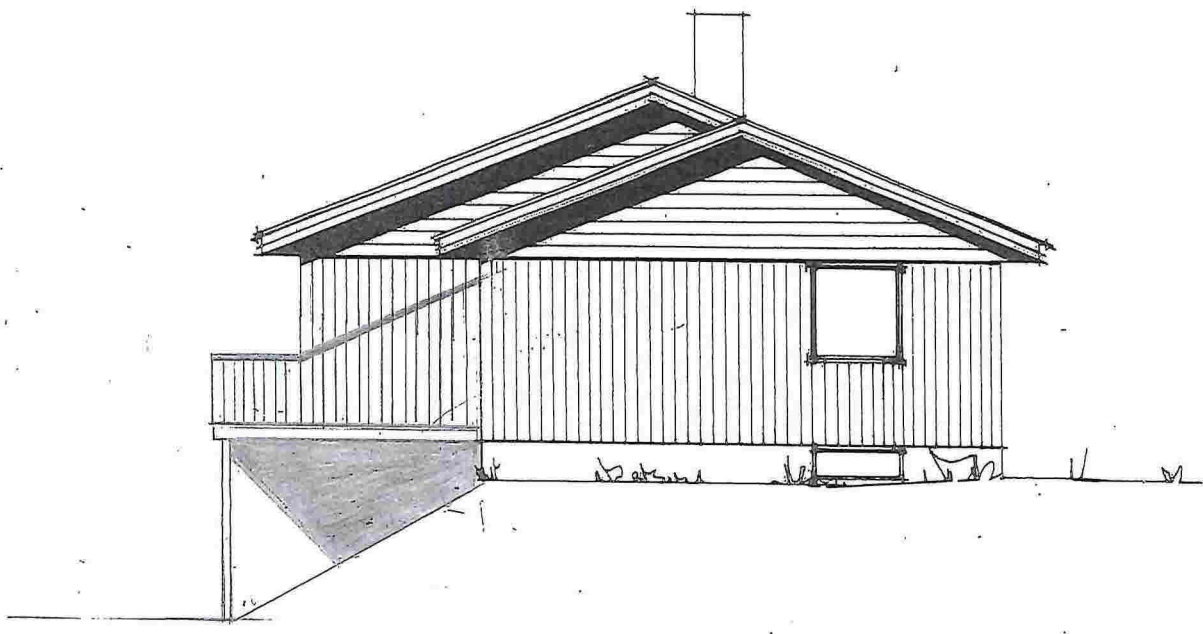

TYPE 66 A.

LEIEAREAL 95,1 m²

 ARKITEKT HARALD HEGGHEIM 2340 LØTEN	MÅL	DATO	13-
	1:100	REV.	
		TEGN.	<i>[Signature]</i>