
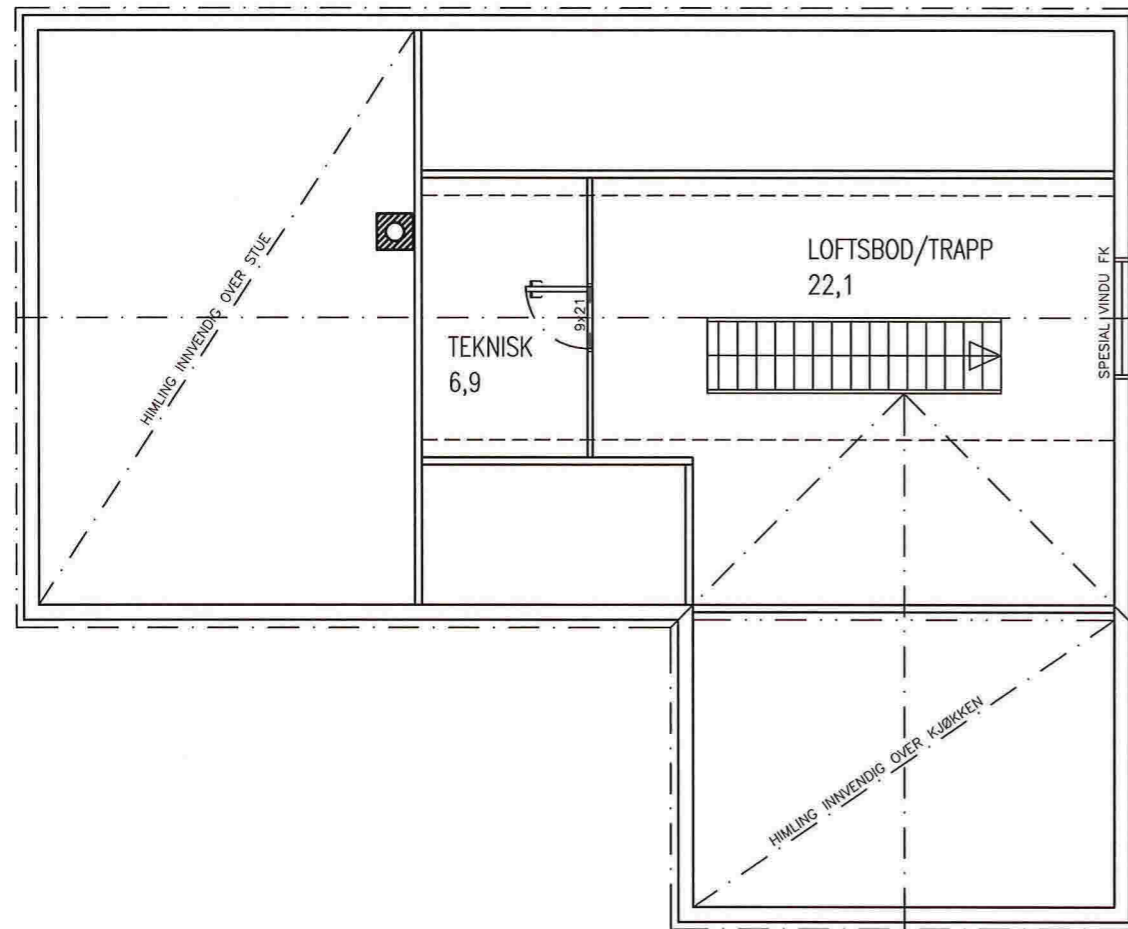
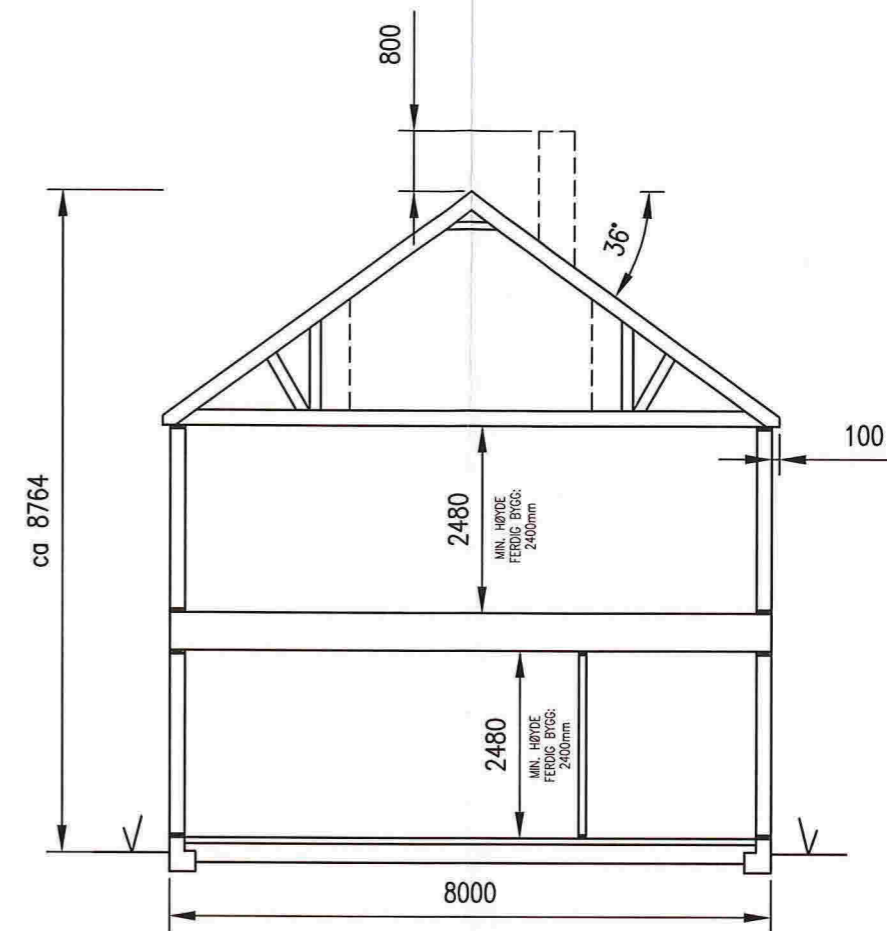


TERRENGSNITT A-A

DATE/SIGN	NOTE! * PART OF DRAWING MAY NOT BE SHOWN IN SCALE * DO NOT TAKE MEASURES ON DRAWING * ONLY RELAY ON GIVE DIMENSIONS	ACCORDING TO INTERNATIONAL LAWS, THIS DRAWING IS THE PROPERTY OF ARKOCONSULT AS. THE DRAWING CAN NOT BE USED, MADE PUBLIC OR HANDED OVER TO A THIRD PART WITHOUT OUR WRITTEN CONSENT. ANY INFRINGEMENT WILL LEAD TO LEGAL PROCEEDINGS.	
	RUNE ALVER NILSEN NY ENEBOLIG 188/784	REVISION/DATE: PROJECT NO.: 2013166	
REV. DESCRIPTION	TERRENGSNITT A-A	DRAWING NO.: 37913166A11	
	 ARKOCONSULT AS, Postboks 103, 5291 Valest.f. Tel.: 56390003 - Fax.: 56191130 - Mob.: 93241511 Mail: post@arkoconsult.no - Org.nr.: 997089782 MVA	SCALE: 1:200	FORMAT: A3
		DRAWN: LAH	DATE: 17.12.2013
	CHECKED:	DATE:	




LOFTSPLAN




TYPISK SNITT


DATE/SIGN	NOTE! * PART OF DRAWING MAY NOT BE SHOWN IN SCALE * DO NOT TAKE MEASURES ON DRAWING * ONLY RELAY ON GIVE DIMENSIONS	ACCORDING TO INTERNATIONAL LAWS, THIS DRAWING IS THE PROPERTY OF ARKOCONSULT AS. THE DRAWING CAN NOT BE USED, MADE PUBLIC OR HANDED OVER TO A THIRD PART WITHOUT OUR WRITTEN CONSENT. ANY INFRINGEMENT WILL LEAD TO LEGAL PROCEEDINGS.
	RUNE ALVER NILSEN NY ENEBOLIG, GNR 188/BNR 784	REVISION/DATE: PROJECT NO.: 2013166
REV/ DESCRIPTION	LOFTSPLAN OG SNITT	DRAWING NO.: 37913166A02
		SCALE: 1:100 FORMAT: A3
	AR KOCONSULT AS, Postboks 103, 5291 Valest.f. Tel.: 56390003 - Fax.: 56191130 - Mob.: 93241511 Mail: post@arkoconsult.no - Org.nr.: 997089782 MVA	DRAWN: LAH DATE: 11.10.2013 CHECKED: DATE:

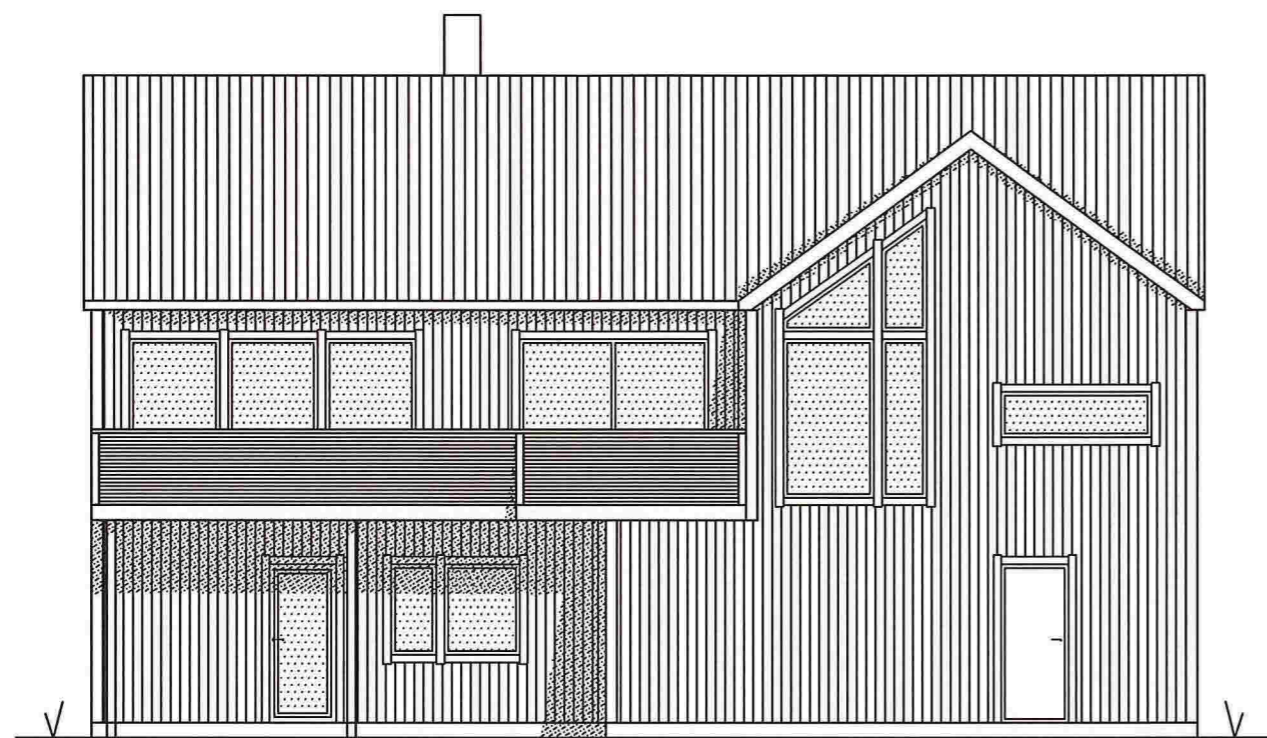


FASADE SØR

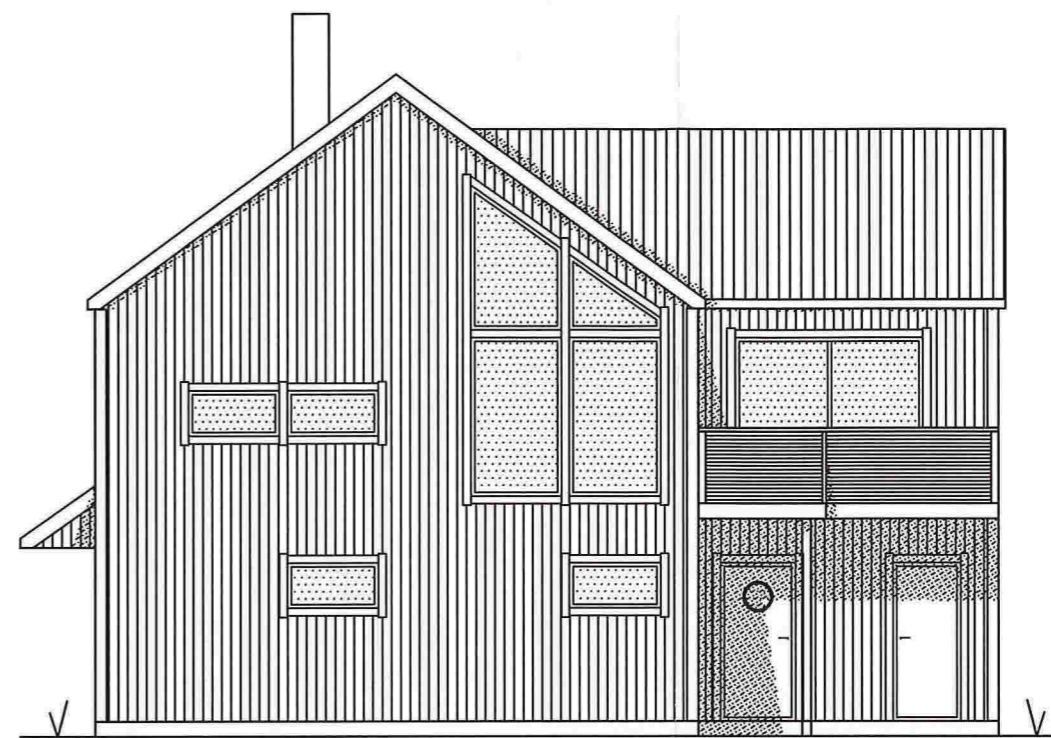


FASADE VEST

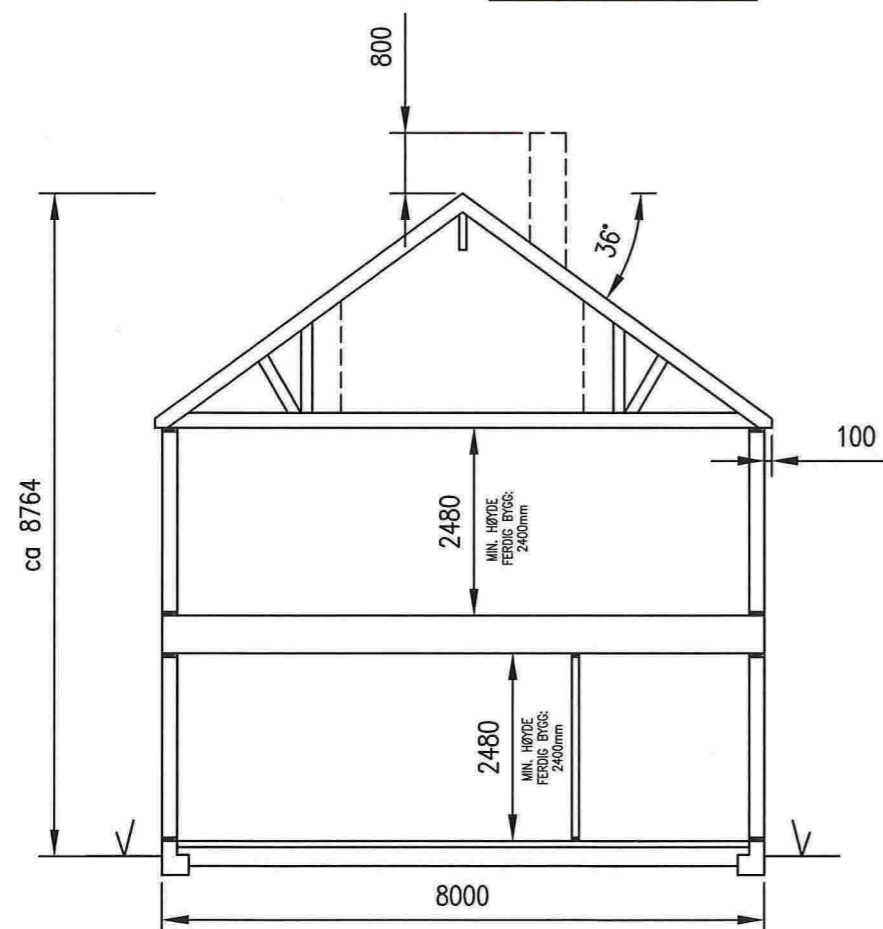


TYPISK SNITT


DATE/SIGN	NOTE! * PART OF DRAWING MAY NOT BE SHOWN IN SCALE * DO NOT TAKE MEASURES ON DRAWING * ONLY RELAY ON GIVE DIMENSIONS	ACCORDING TO INTERNATIONAL LAWS, THIS DRAWING IS THE PROPERTY OF ARKOCONSULT AS. THE DRAWING CAN NOT BE USED, MADE PUBLIC OR HANDED OVER TO A THIRD PART WITHOUT OUR WRITTEN CONSENT. ANY INFRINGEMENT WILL LEAD TO LEGAL PROCEEDINGS.	
	RUNE ALVER NILSEN NY ENEBOLIG, GNR 188/BNR 784	REVISION/DATE: PROJECT NO.: 2013166	
REV. DESCRIPTION	FASADER	DRAWING NO.: 37913166A03	
	 ARKOCONSULT AS, Postboks 103, 5291 Valest.f. Tel.: 56390003 - Fax.: 56191130 - Mob.: 93241511 Mail: post@arkoconsult.no - Org.nr.: 997089782 MVA	SCALE: 1:100	FORMAT: A3
		DRAWN: LAH	DATE: 25.10.2013
CHECKED:	DATE:		

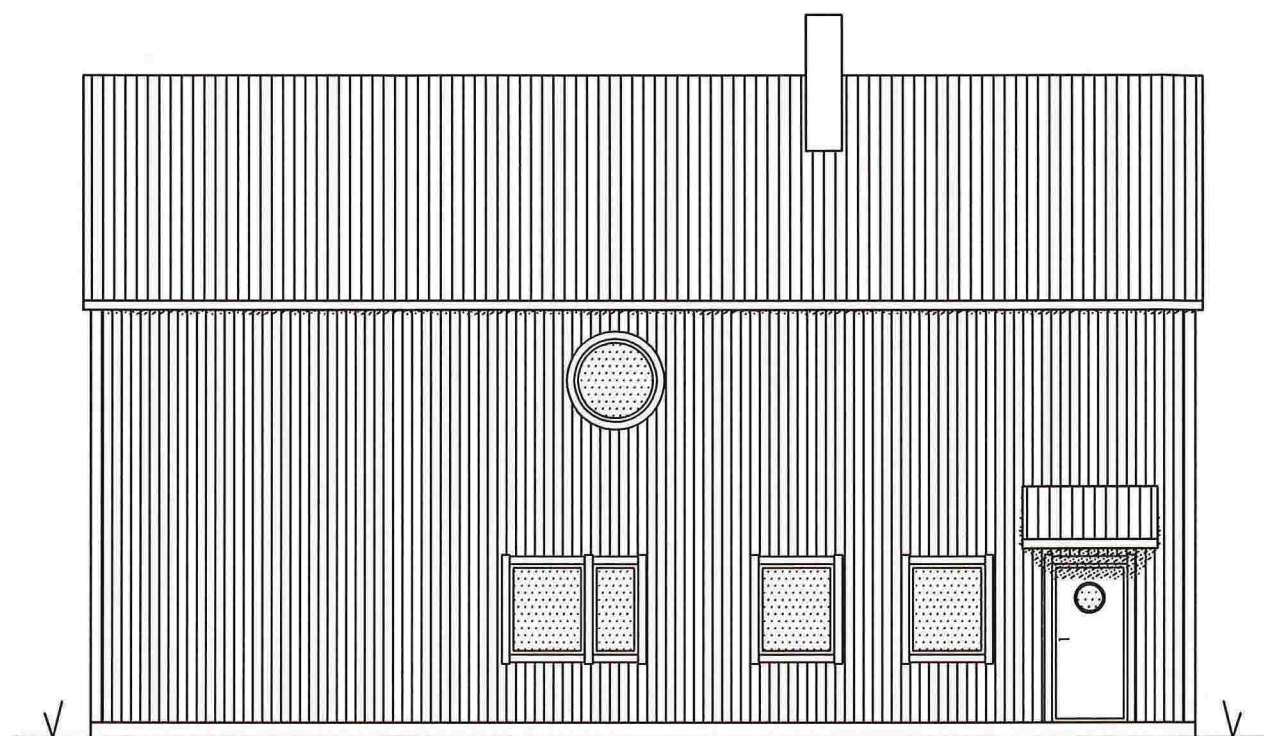


FASADE NORD

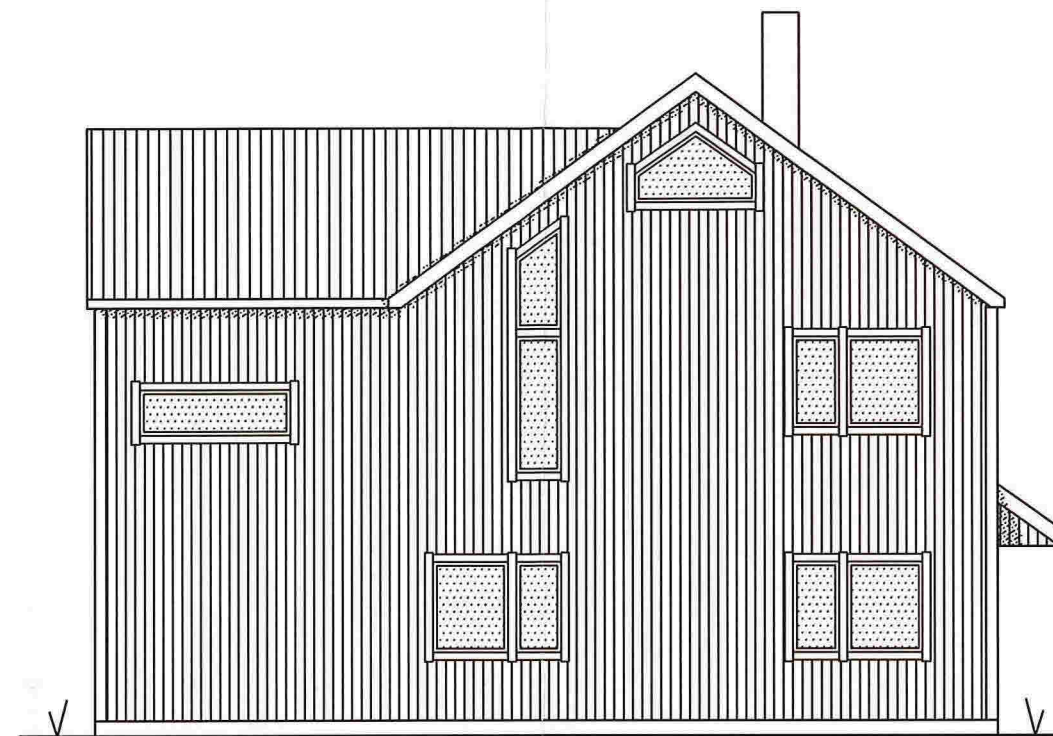


FASADE ØST

DATE/SIGN	NOTE! * PART OF DRAWING MAY NOT BE SHOWN IN SCALE * DO NOT TAKE MEASURES ON DRAWING * ONLY RELAY ON GIVE DIMENSIONS	ACCORDING TO INTERNATIONAL LAWS, THIS DRAWING IS THE PROPERTY OF ARKOCONSULT AS. THE DRAWING CAN NOT BE USED, MADE PUBLIC OR HANDED OVER TO A THIRD PART WITHOUT OUR WRITTEN CONSENT. ANY INFRINGEMENT WILL LEAD TO LEGAL PROCEEDINGS.
	RUNE ALVER NILSEN NY ENEBOLIG, GNR 188/BNR 784	REVISION/DATE: PROJECT NO.: 2013166
REV. DESCRIPTION	FASADER	DRAWING NO.: 37913166A04
	 ARKOCONSULT AS, Postboks 103, 5291 Valest.f. Tel.: 56390003 - Fax.: 56191130 - Mob.: 93241511 Mail: post@arkoconsult.no - Org.nr.: 997089782 MVA	SCALE: 1:100 FORMAT: A3
		DRAWN: LAH DATE: 25.10.2013
	CHECKED:	DATE:

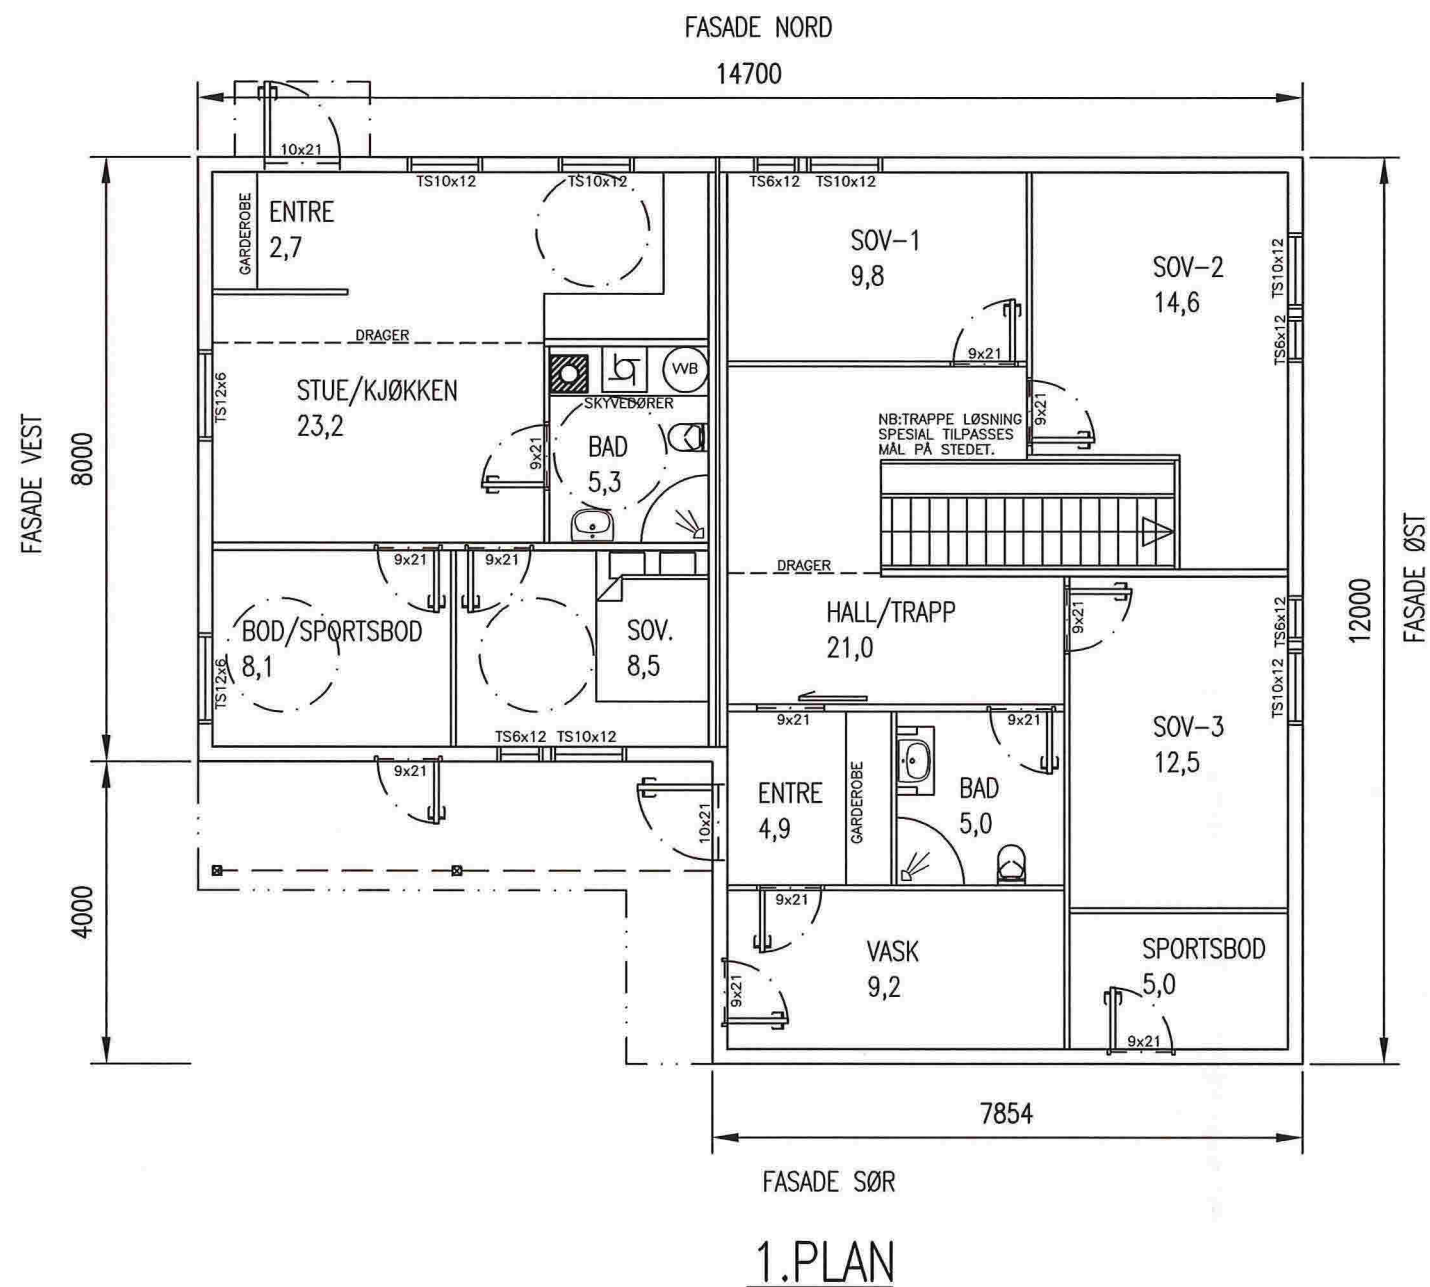

1. PLAN

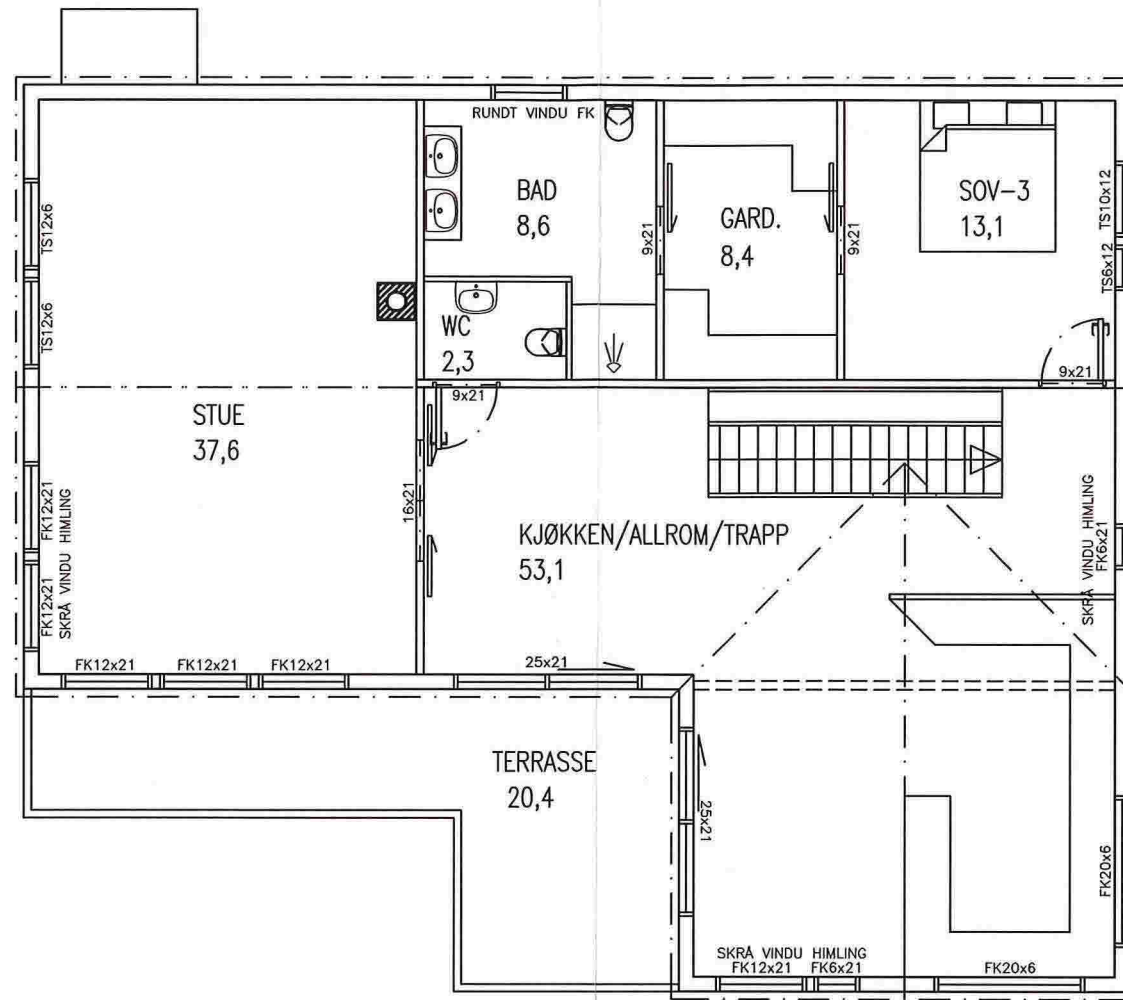

2. PLAN

BYA: 158,9 m2 + GARASJE 49,5 m2
 BRA 1. PLAN: 90,4 m2 + UTLEIE: 49,8 m2 = 140,2 m2
 BRA 2. PLAN: 130,5 m2
 BRA LOFTSPLAN: 29,4 m2
 BRA GARASJE: 45,0 m2
 BRA TOTALT INKLUSIV GARASJE: 345,1 m2
 BYA INKLUSIV GARASJE: 208,4 m2 = 33,1%

DATE/SIGN	NOTE! * PART OF DRAWING MAY NOT BE SHOWN IN SCALE * DO NOT TAKE MEASURES ON DRAWING * ONLY RELAY ON GIVE DIMENSIONS	ACCORDING TO INTERNATIONAL LAWS, THIS DRAWING IS THE PROPERTY OF ARKOCONSULT AS. THE DRAWING CAN NOT BE USED, MADE PUBLIC OR HANDED OVER TO A THIRD PART WITHOUT OUR WRITTEN CONSENT. ANY INFRINGEMENT WILL LEAD TO LEGAL PROCEEDINGS.	
	RUNE ALVER NILSEN NY ENEBOLIG, GNR 188/BNR 784	REVISION/DATE: PROJECT NO.: 2013166	
REV. DESCRIPTION	PLAN 1 OG 2	DRAWING NO.: 37913166A01	
	 ARKOCONSULT AS, Postboks 103, 5291 Valest.f. Tel.: 56390003 - Fax.: 56191130 - Mob.: 93241511 Mail: post@arkoconsult.no - Org.nr.: 997089782 MVA	SCALE: 1:100	FORMAT: A3
		CHECKED:	DATE: 11.10.2013