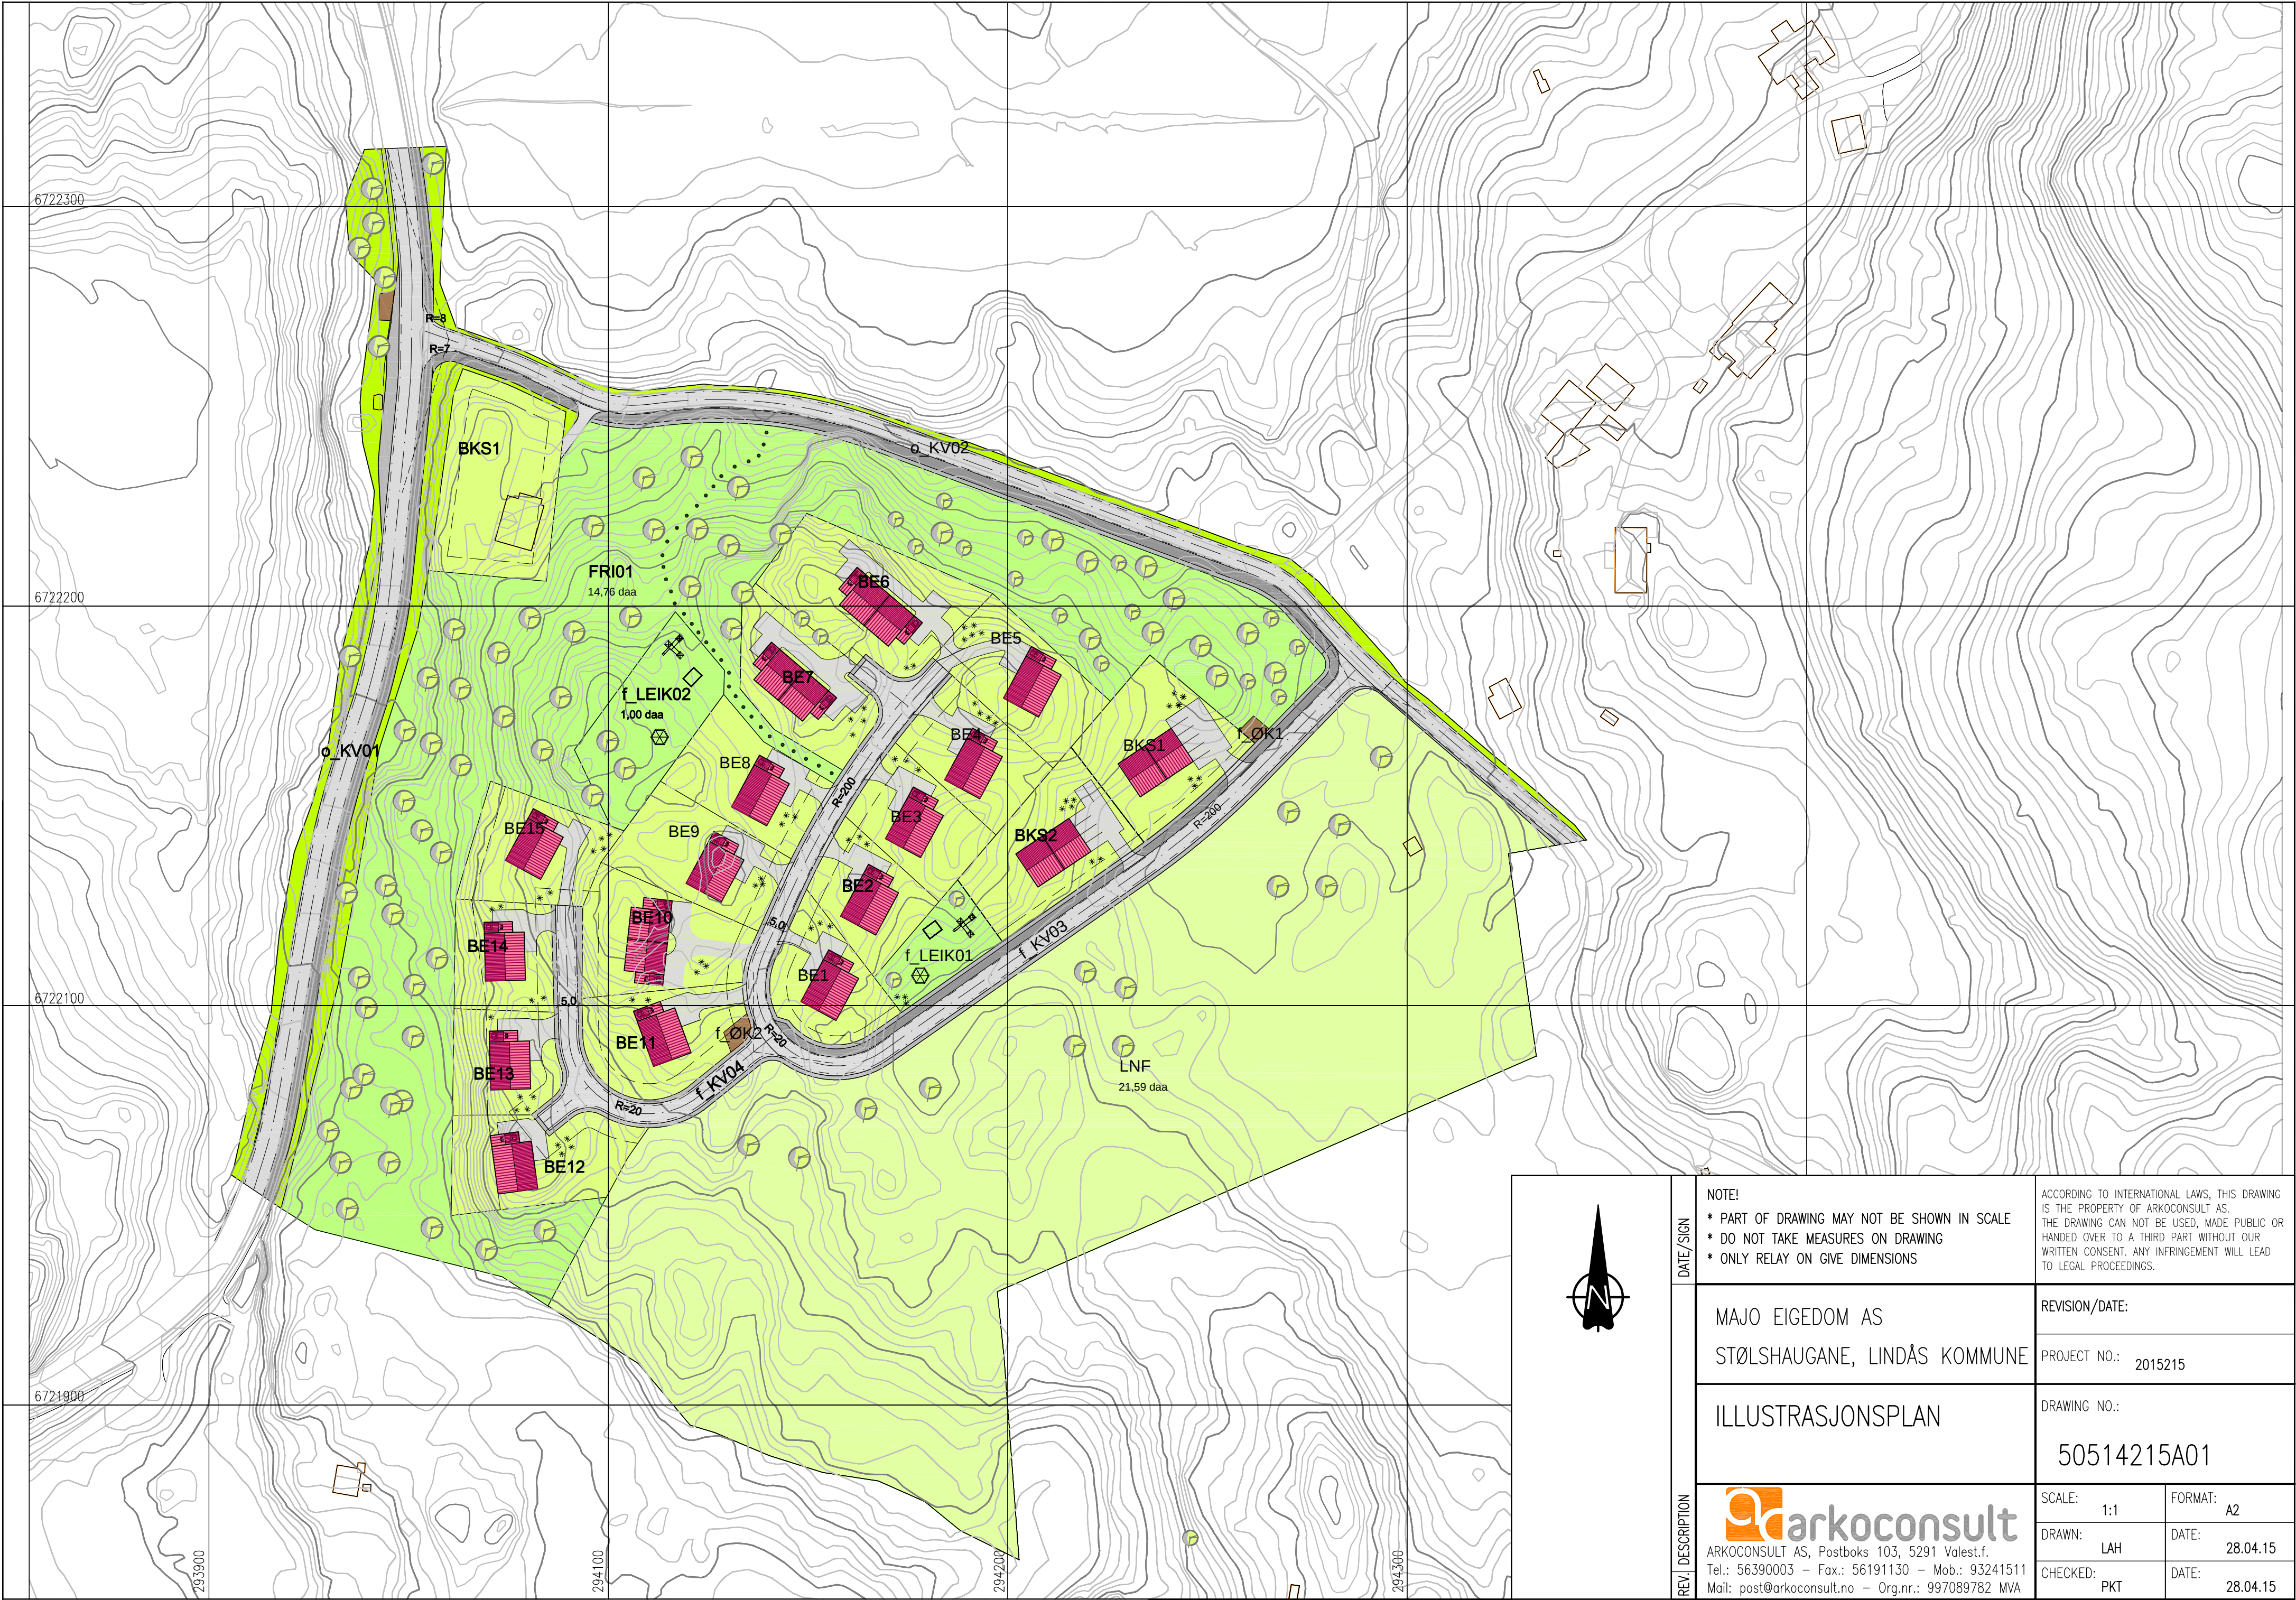


DATE/SIGN	NOTE! * PART OF DRAWING MAY NOT BE SHOWN IN SCALE * DO NOT TAKE MEASURES ON DRAWING * ONLY RELAY ON GIVE DIMENSIONS		ACCORDING TO INTERNATIONAL LAWS, THIS DRAWING IS THE PROPERTY OF ARKOCONSULT AS. THE DRAWING CAN NOT BE USED, MADE PUBLIC OR HANDED OVER TO A THIRD PART WITHOUT OUR WRITTEN CONSENT. ANY INFRINGEMENT WILL LEAD TO LEGAL PROCEEDINGS.	
	MAJO EIGEDOM AS STØLSHAUGANE, LINDÅS KOMMUNE		REVISION/DATE:	
	ILLUSTRASJONSPLAN		PROJECT NO.: 2015215	
			DRAWING NO.: 50514215A01	
REV. DESCRIPTION	 ARKOCONSULT AS, Postboks 103, 5291 Vølestr. f. Tel.: 56390003 – Fax.: 56191130 – Mob.: 93241511 Mail: post@arkoconsult.no – Org.nr.: 997089782 MVA		SCALE: 1:1	FORMAT: A2
			DRAWN: LAH	DATE: 28.04.15
			CHECKED: PKT	DATE: 28.04.15