
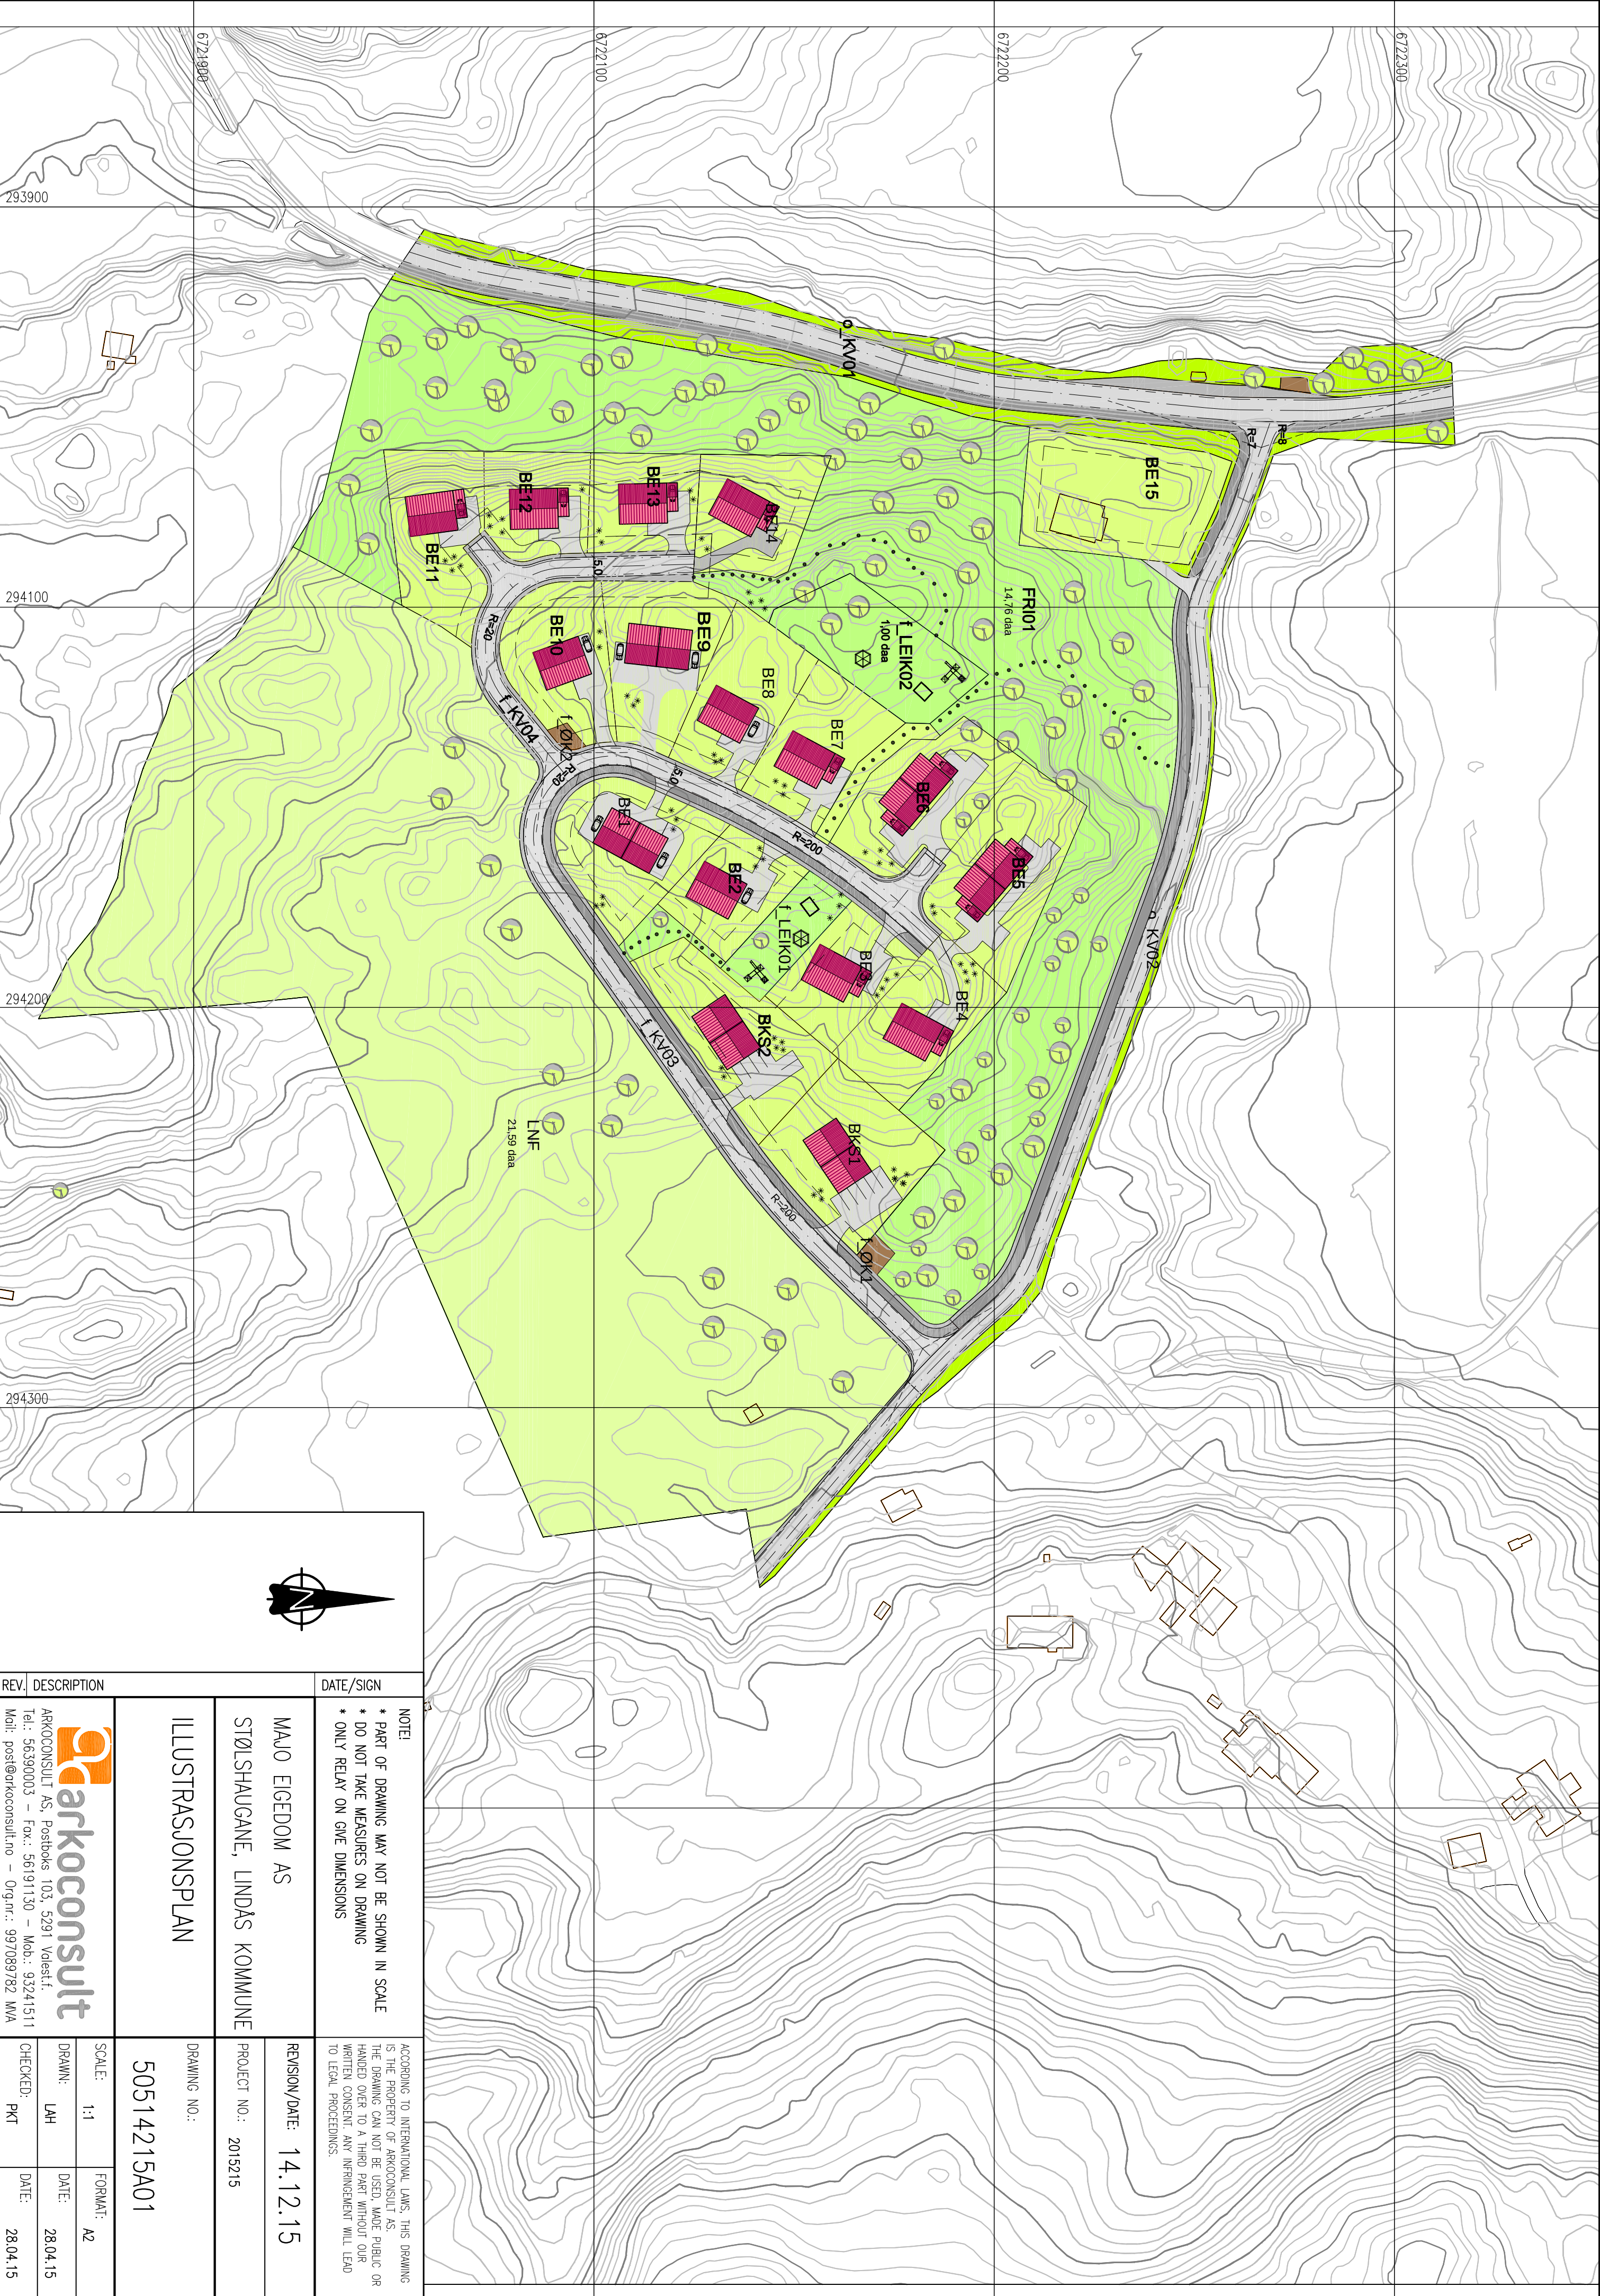


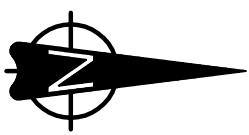

		
REV.	DESCRIPTION	DATE/SIGN
	arkoconsult ARKOCONSULT AS, Postboks 103, 5291 Valesst.f. Tel.: 56390003 – Fax: 56191130 – Mob: 93241511 Mail: post@arkoconsult.no – Org.nr.: 997089782 MVA	NOTE! * PART OF DRAWING MAY NOT BE SHOWN IN SCALE * DO NOT TAKE MEASURES ON DRAWING * ONLY RELAY ON GIVE DIMENSIONS
	ILLUSTRASJONSPLAN	
	MAJO EGEDOM AS STØLSHAUGANE, LINDÅS KOMMUNE	
	DRAWING NO.: 50514215A01	ACCORDING TO INTERNATIONAL LAWS, THIS DRAWING IS THE PROPERTY OF ARKOCONSULT AS. THE DRAWING CAN NOT BE USED, MADE PUBLIC OR HANDED OVER TO A THIRD PART WITHOUT OUR WRITTEN CONSENT. ANY INFRINGEMENT WILL LEAD TO LEGAL PROCEEDINGS.
	REVISION/DATE: 14.12.15	
	PROJECT NO.: 2015215	
	SCALE: 1:1	FORMAT: A2
	DRAWN: LAH	DATE: 28.04.15
	CHECKED: PKT	DATE: 28.04.15