


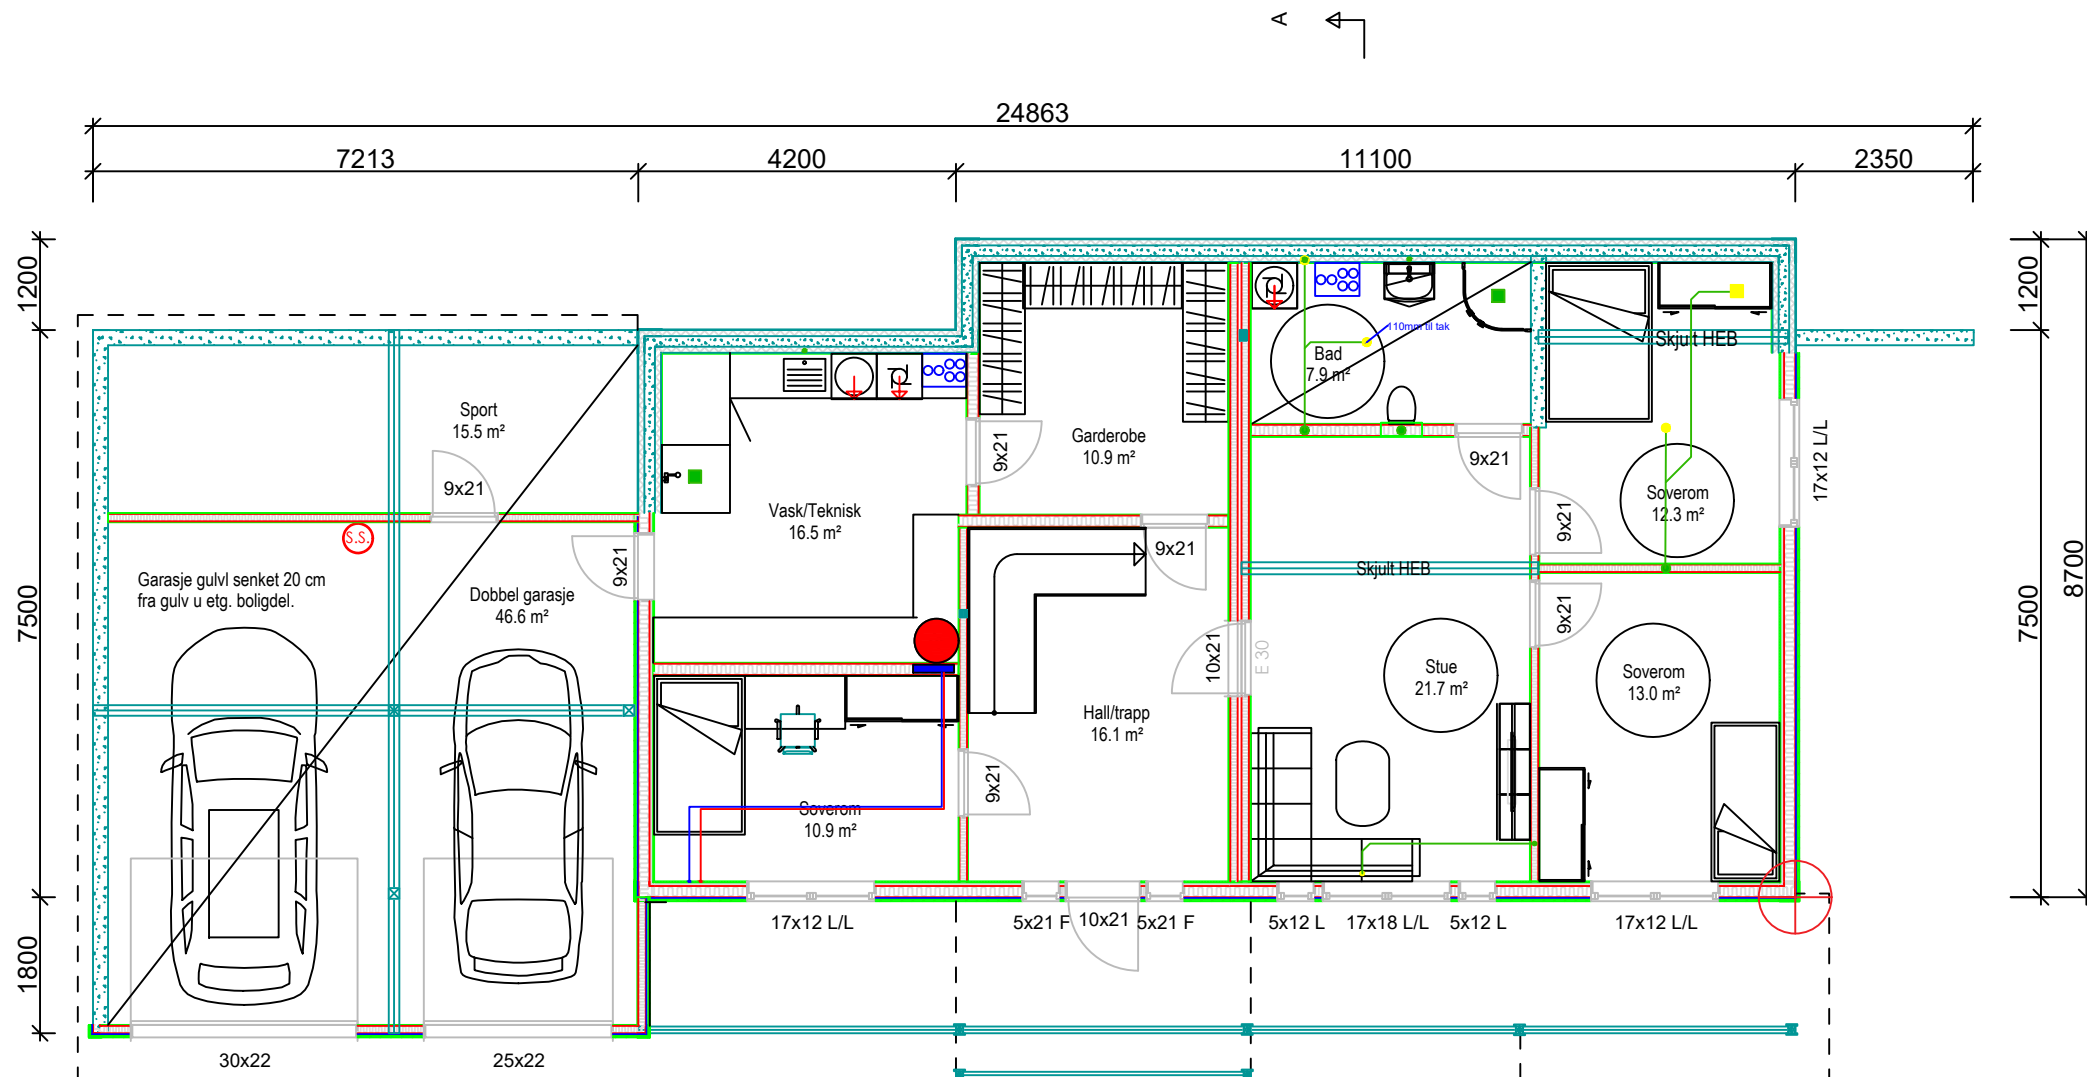

BRA
57.0 m²

BRA utv areal
20.2 m²