


HOR. KURV.	R=5.00	R=15.00	R=15.00	R=50.00	R=20.00							
BREDDEUTV.	0.33 m 1.41 m 1.74 m 1.21 m 0.49 m 0.09 m	0.48 m 0.31 m 0.04 m 0.02 m 0.42 m 0.56 m 0.16 m			0.16 m 0.17 m							
VEIBANE H.												
SKJ./FYLL.		0.36 42.43	1.23 43.31	1.10 44.55	1.37 45.80	0.65 47.04	-0.65 48.28	-1.99 49.53	-0.96 50.77	-1.06 52.02	-1.26 53.26	0.76 54.44

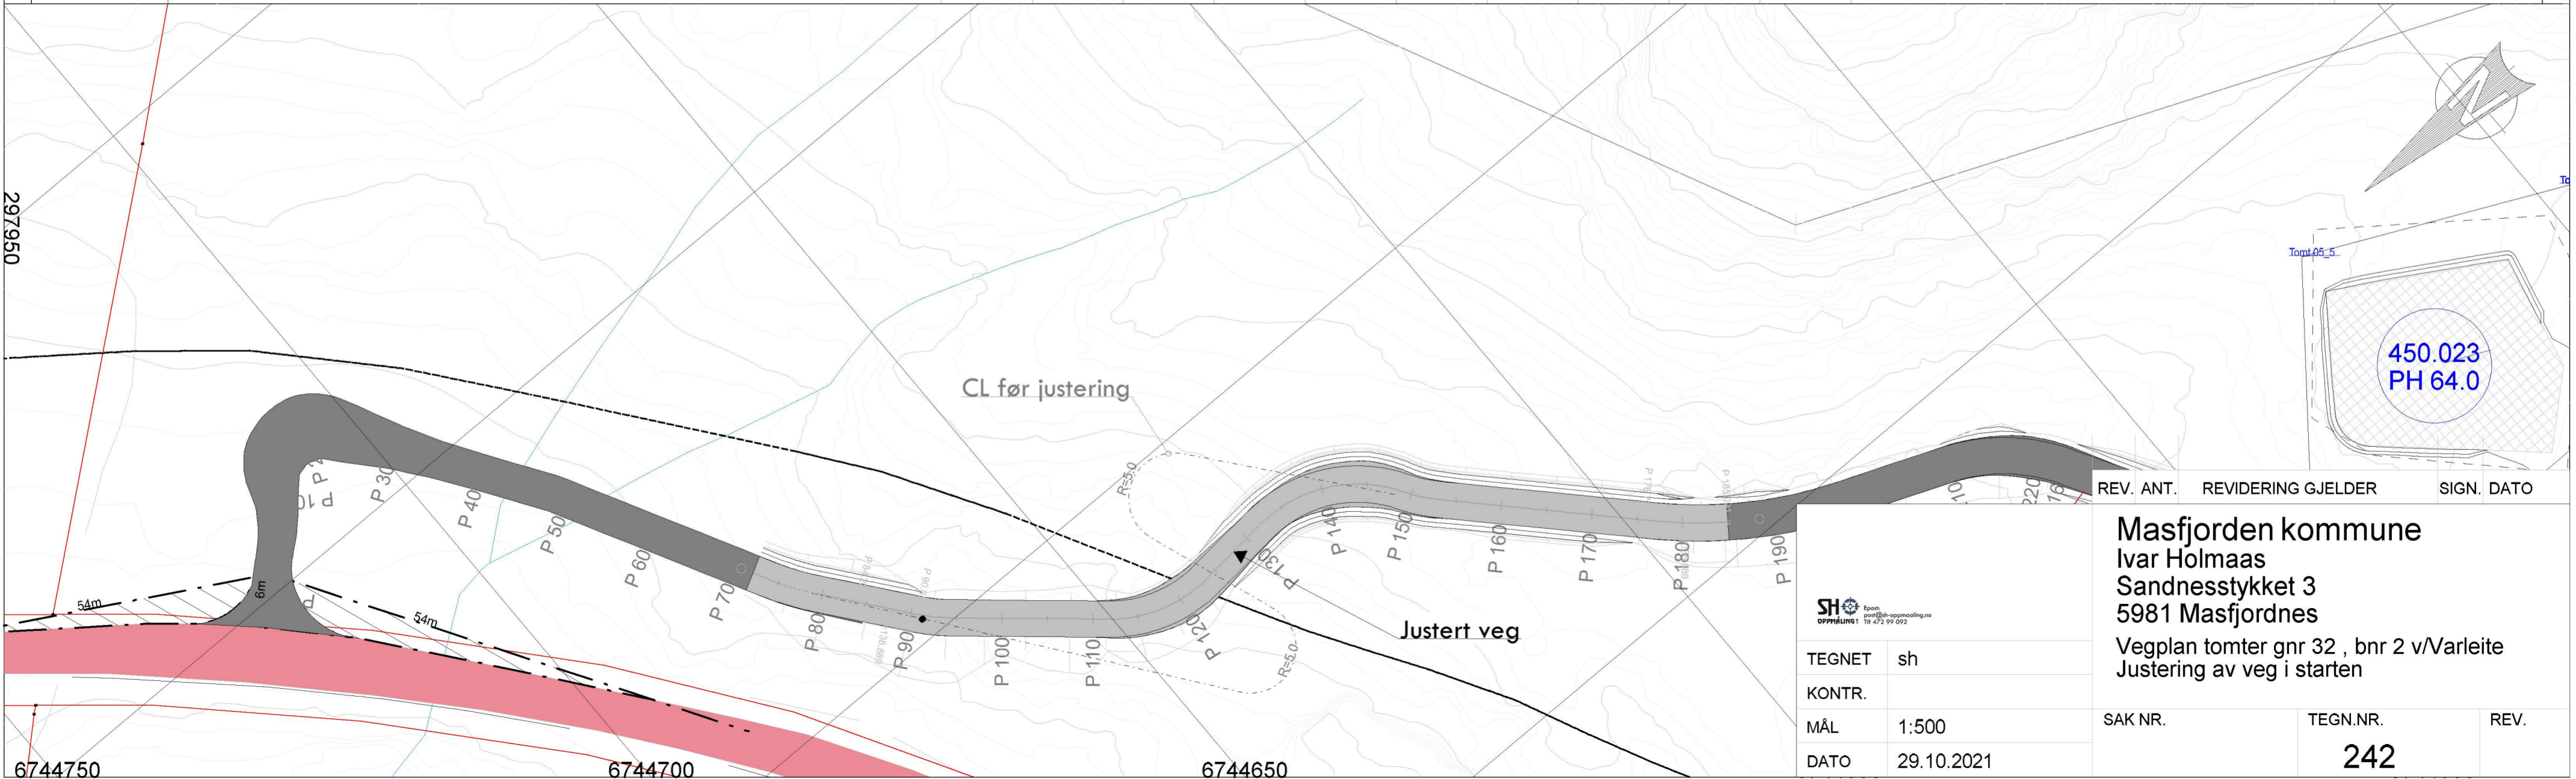

TEGNET	sh	REV. ANT.	REVIDERING GJELDER	SIGN.	DATO
KONTR.		<b>Masfjorden kommune</b> Ivar Holmaas Sandnesstykket 3 5981 Masfjordnes Vegplan tomter gnr 32 , bnr 2 v/Varleite Justering av veg i starten			
MÅL	1:500	SAK NR.	TEGN.NR.	REV.	
DATO	29.10.2021		242		