



Diameter kunn : 1000mm

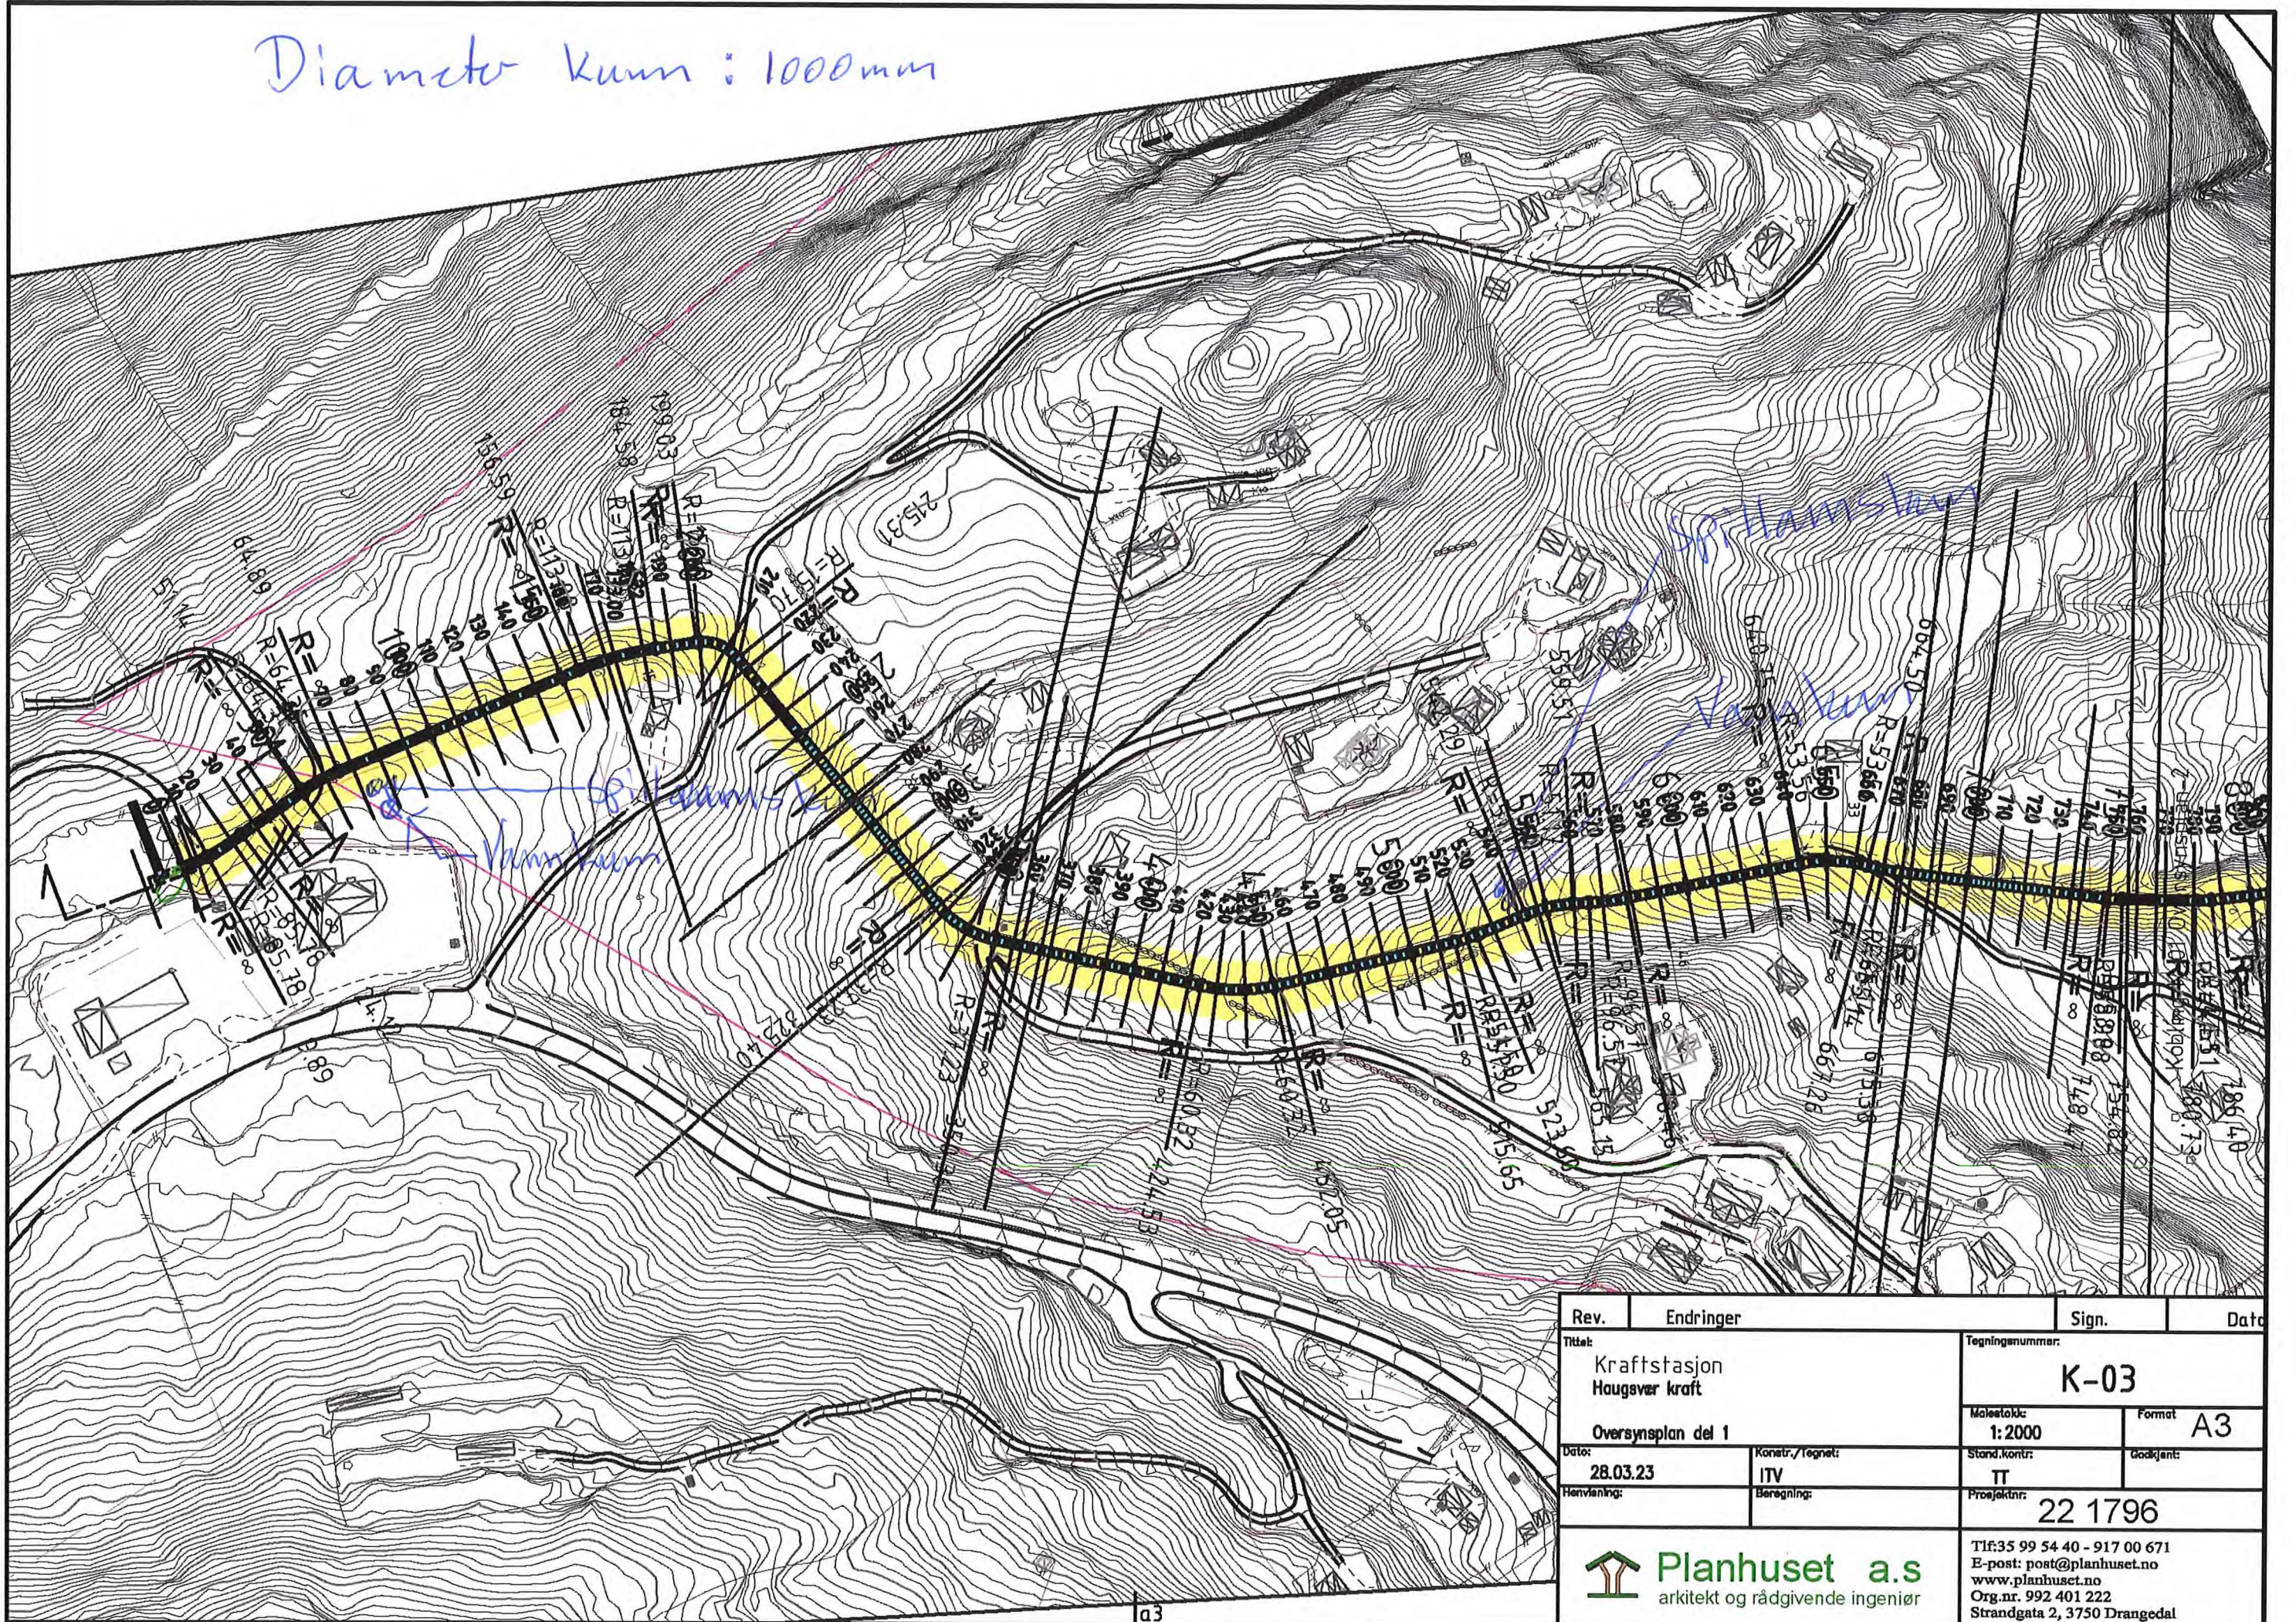

Rev.	Endringer	Sign.	Date
Tittel: Kraftstasjon Haugsvær kraft		Tegningnummer: K-03	
Oversynsplan del 1		Målestokk: 1:2000	Format A3
Dato: 28.03.23	Konstr./tegn: ITV	Stand.kontr: IT	Godkjent:
Henvening:	Beregning:	Prosjektnr: 22 1796	
 Planhuset a.s arkitekt og rådgivende ingeniør		Tlf:35 99 54 40 - 917 00 671 E-post: post@planhuset.no www.planhuset.no Org.nr. 992 401 222 Strandgata 2, 3750 Drangedal	