


HOR. KURV.			R=45.27	R=63.10		R=50.00			R=12.20	R=67.96																					
BREDDEUTV.			0.0m	0.0m		0.0m	0.0m		0.8m	0.8m	0.8m	0.2m																			
VEIBANE H.	-0.24	43.14	-1.14	43.52	-1.26	44.26	-1.42	45.12	-1.02	45.76	-0.78	46.31	0.50	46.72	1.72	46.94	1.42	47.17	-0.39	47.36	0.46	47.32	0.10	47.26	0.37	47.04	0.47	46.70	0.75	46.36	46.20
SKJ./FYLL.																															

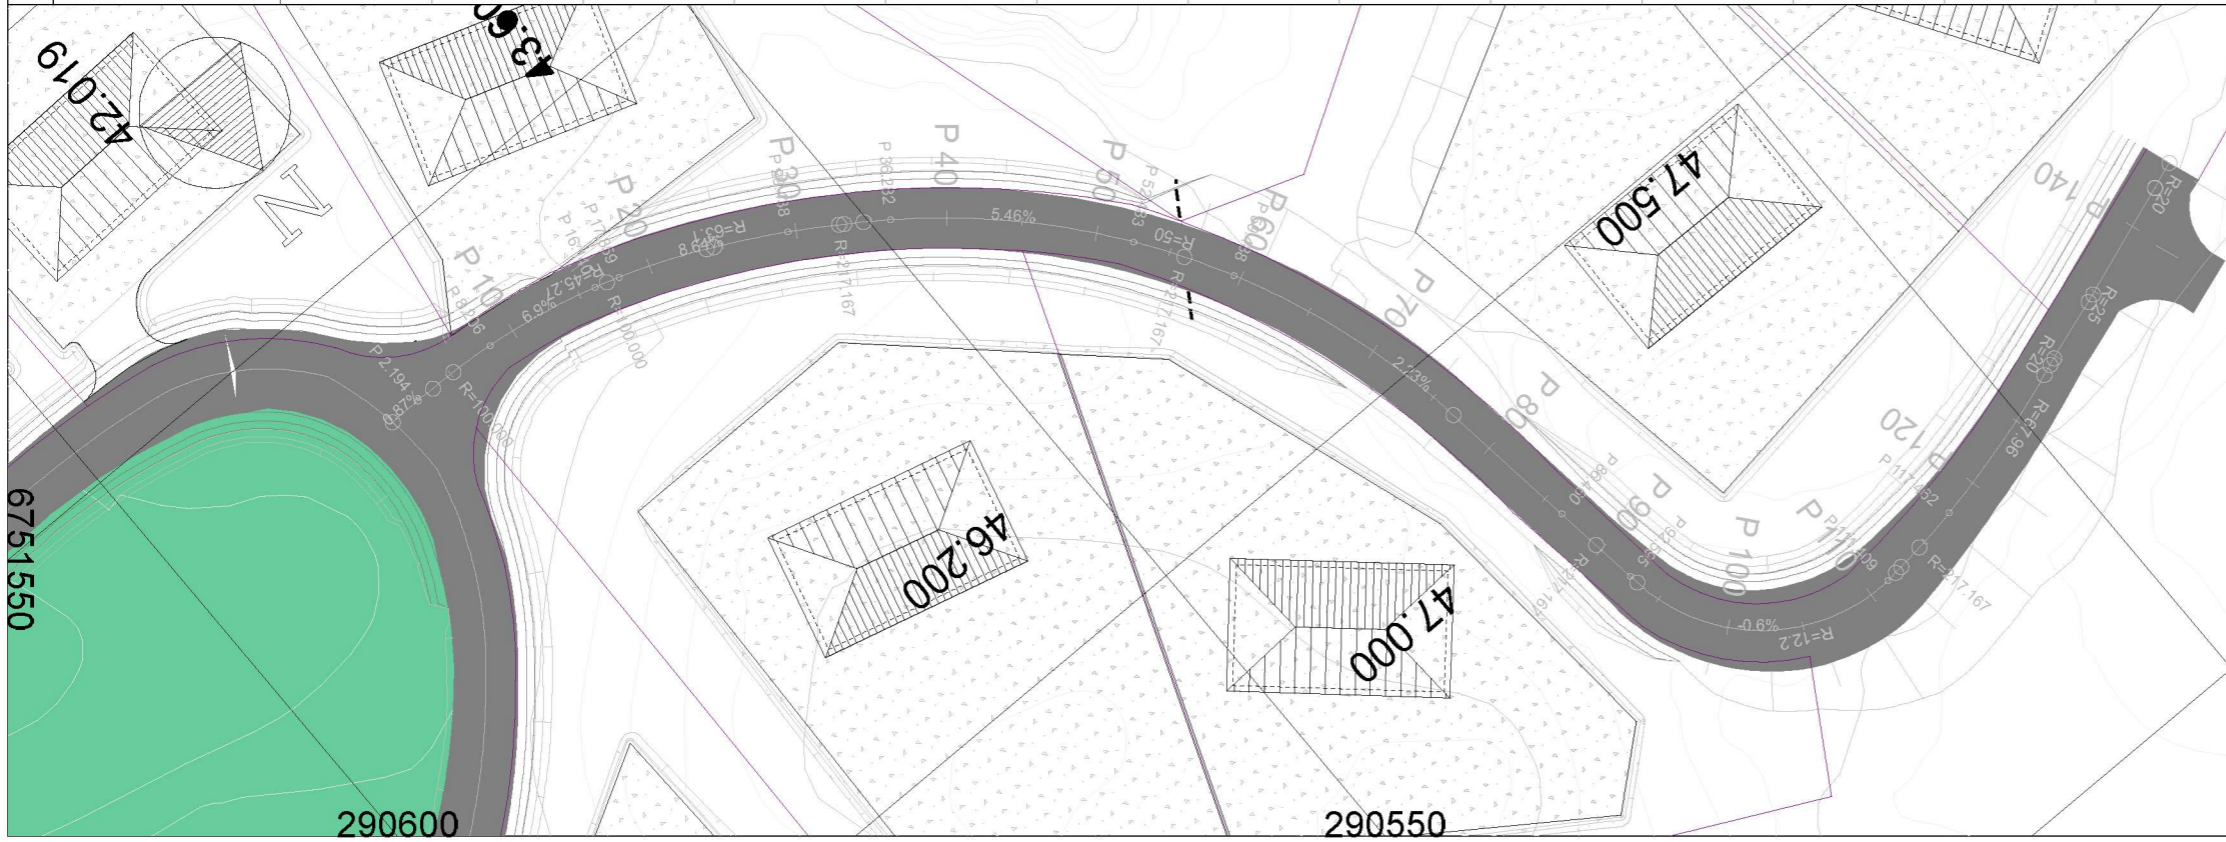

Entreprenør Ansgar Birkeland AS Masfjordvegen 105 5986 HOSTELAND			Kartgrunnlag: Kilde for bostkart: Masfjorden kommune Koordinats: UTM 32 Saref 89 Høgdegrunnlag: NN2000 Dato for bostkart: 15.06.2021	
Dato	Konstr. regnet	Godkjent	Målestokk	
16.07.2023			1:500, 1:100	
Lengdeprofil Veg 12000 Haugsdal byggefelt Tiltakshavar: Masfjorden kommune			Erstatning for: Erstatet av: <div style="text-align: center; font-size: 24pt; font-weight: bold;">C002</div>	
Henvisning:		Beregning:		Masfjorden kommune