




○ Fjon Fjellkirke

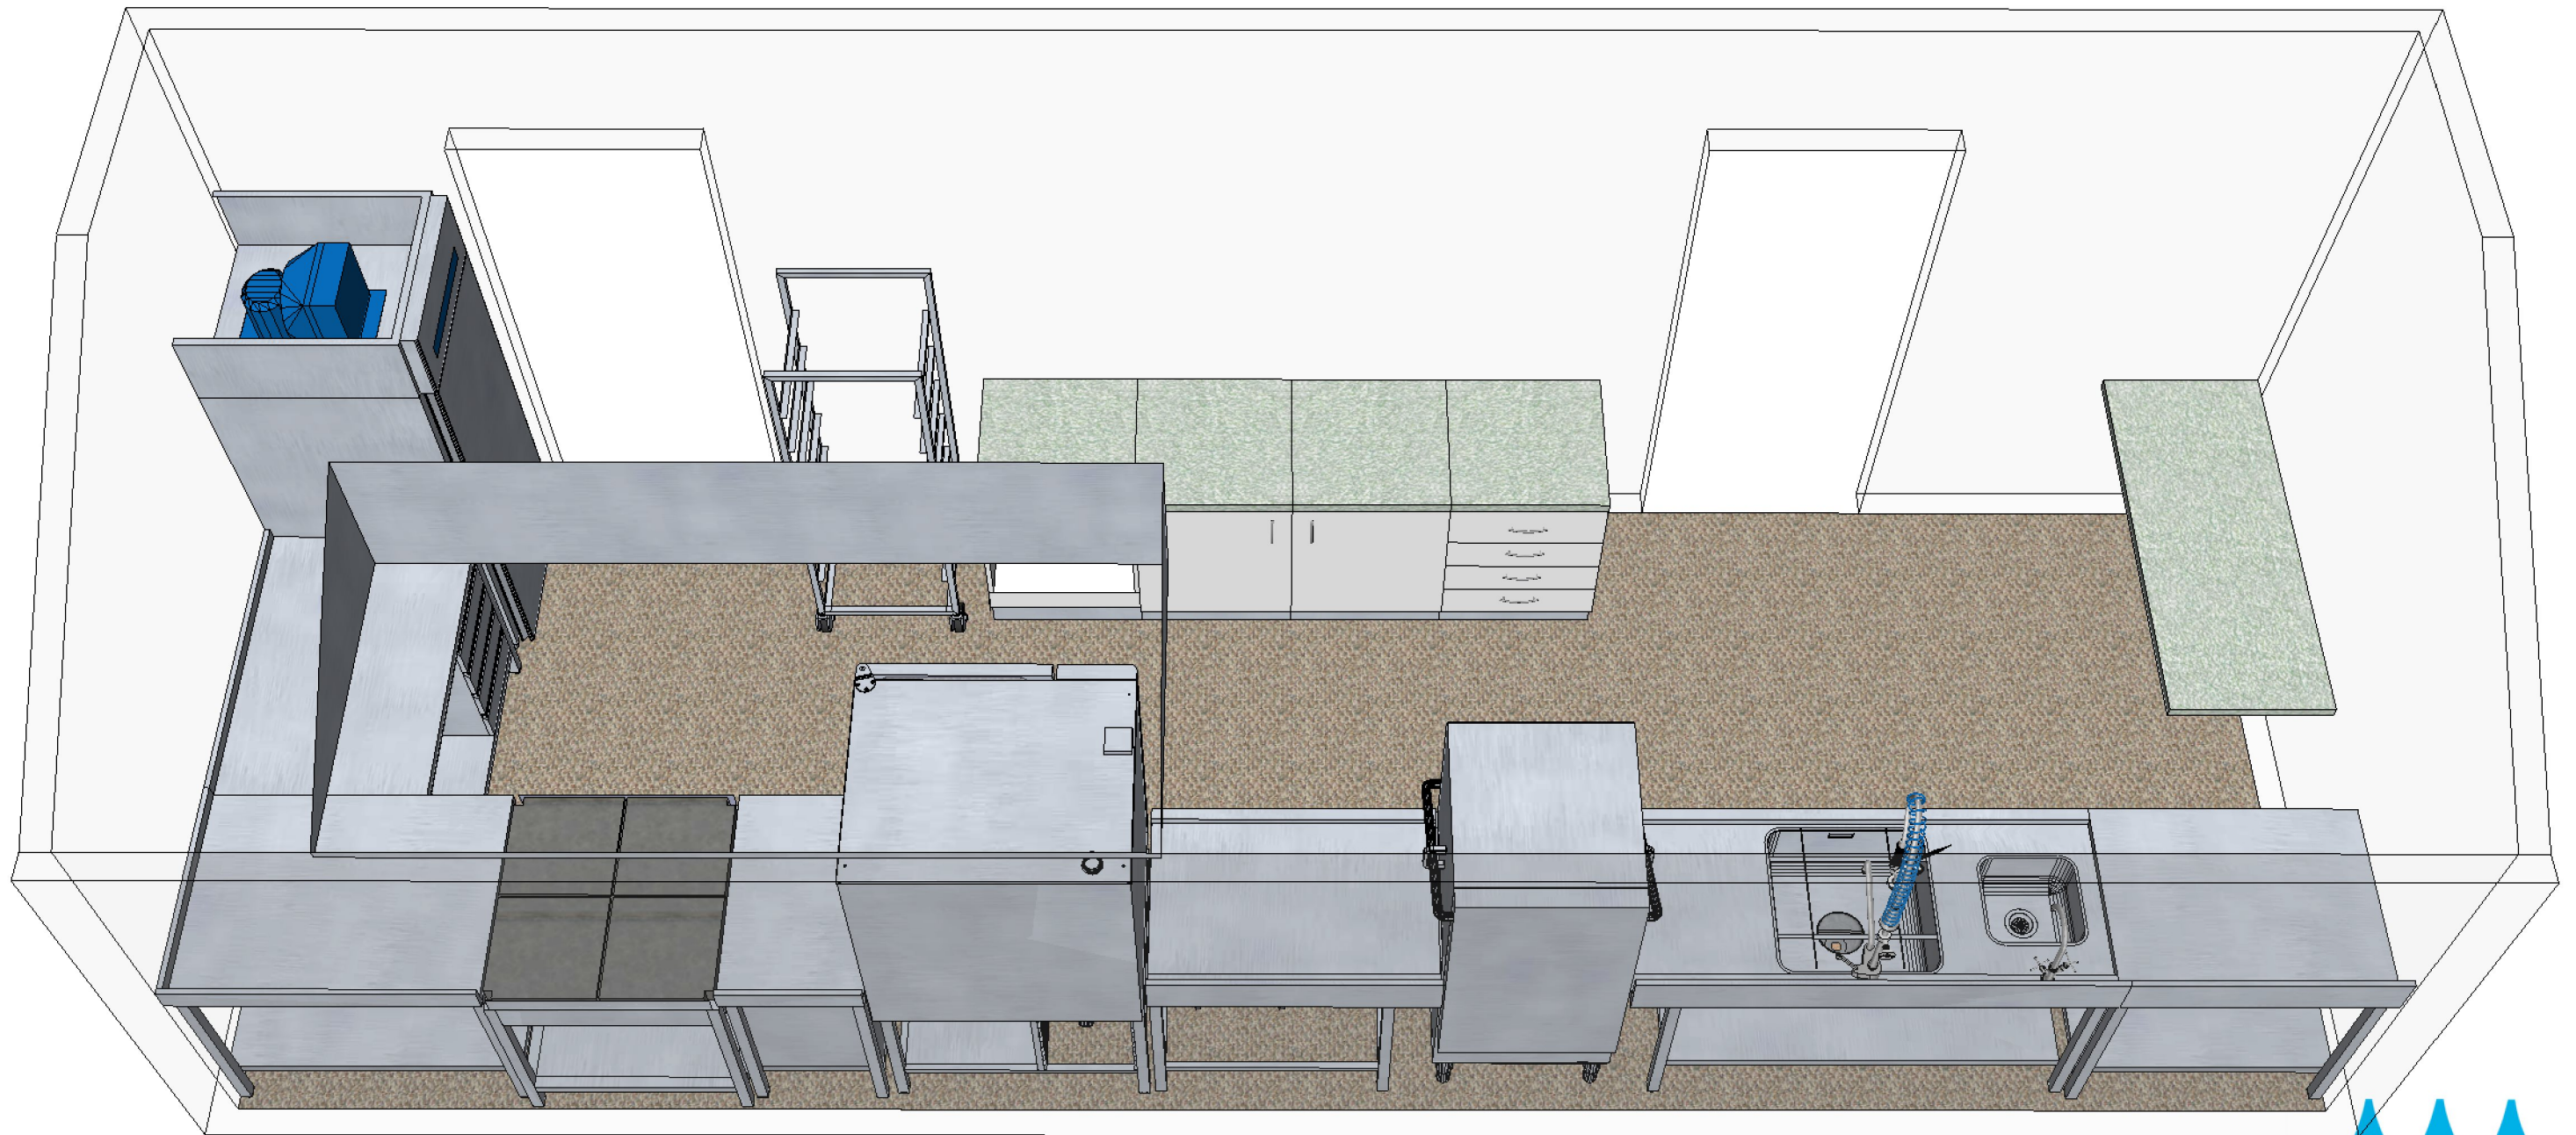

○ Fjon Fjellkirke

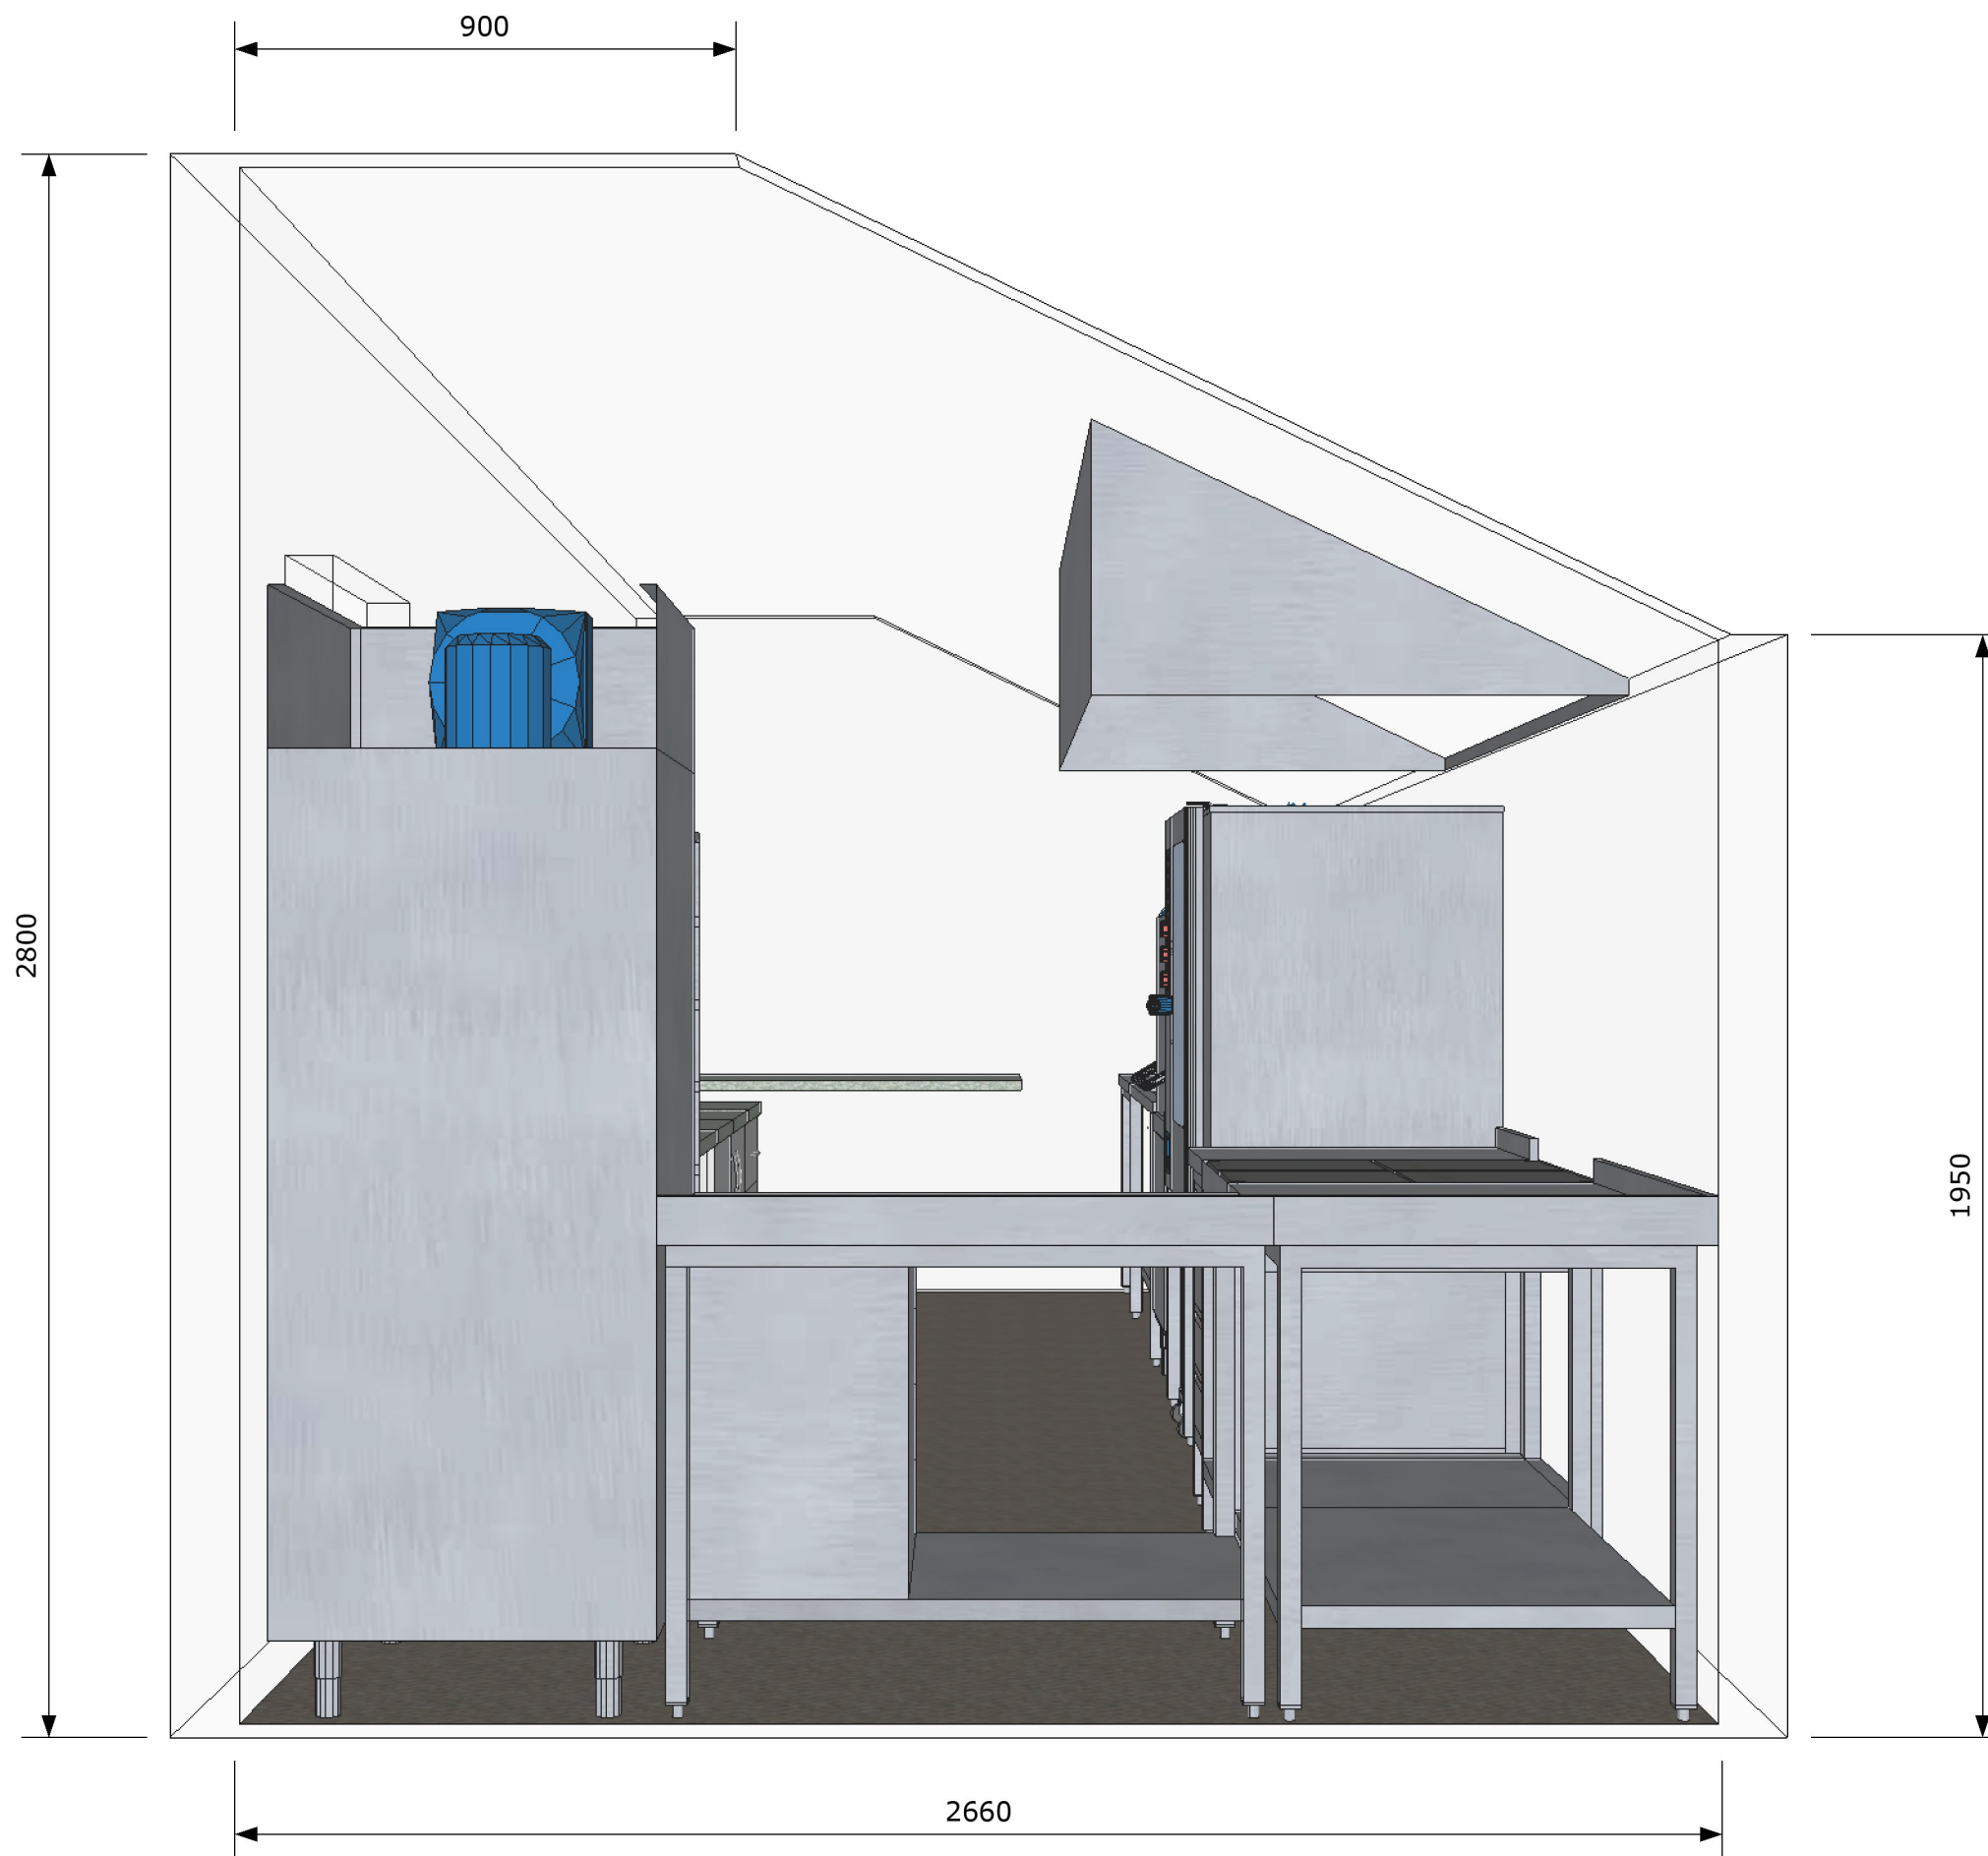


○ Fjon Fjellkirke

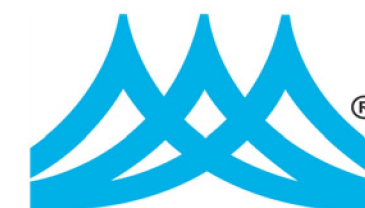

**TERMO**  
STORKJØKKEN AS

PROGRESS DRAWING

This drawing is not intended to be used for contract pricing or fabrication purposes. All content is subject to change.

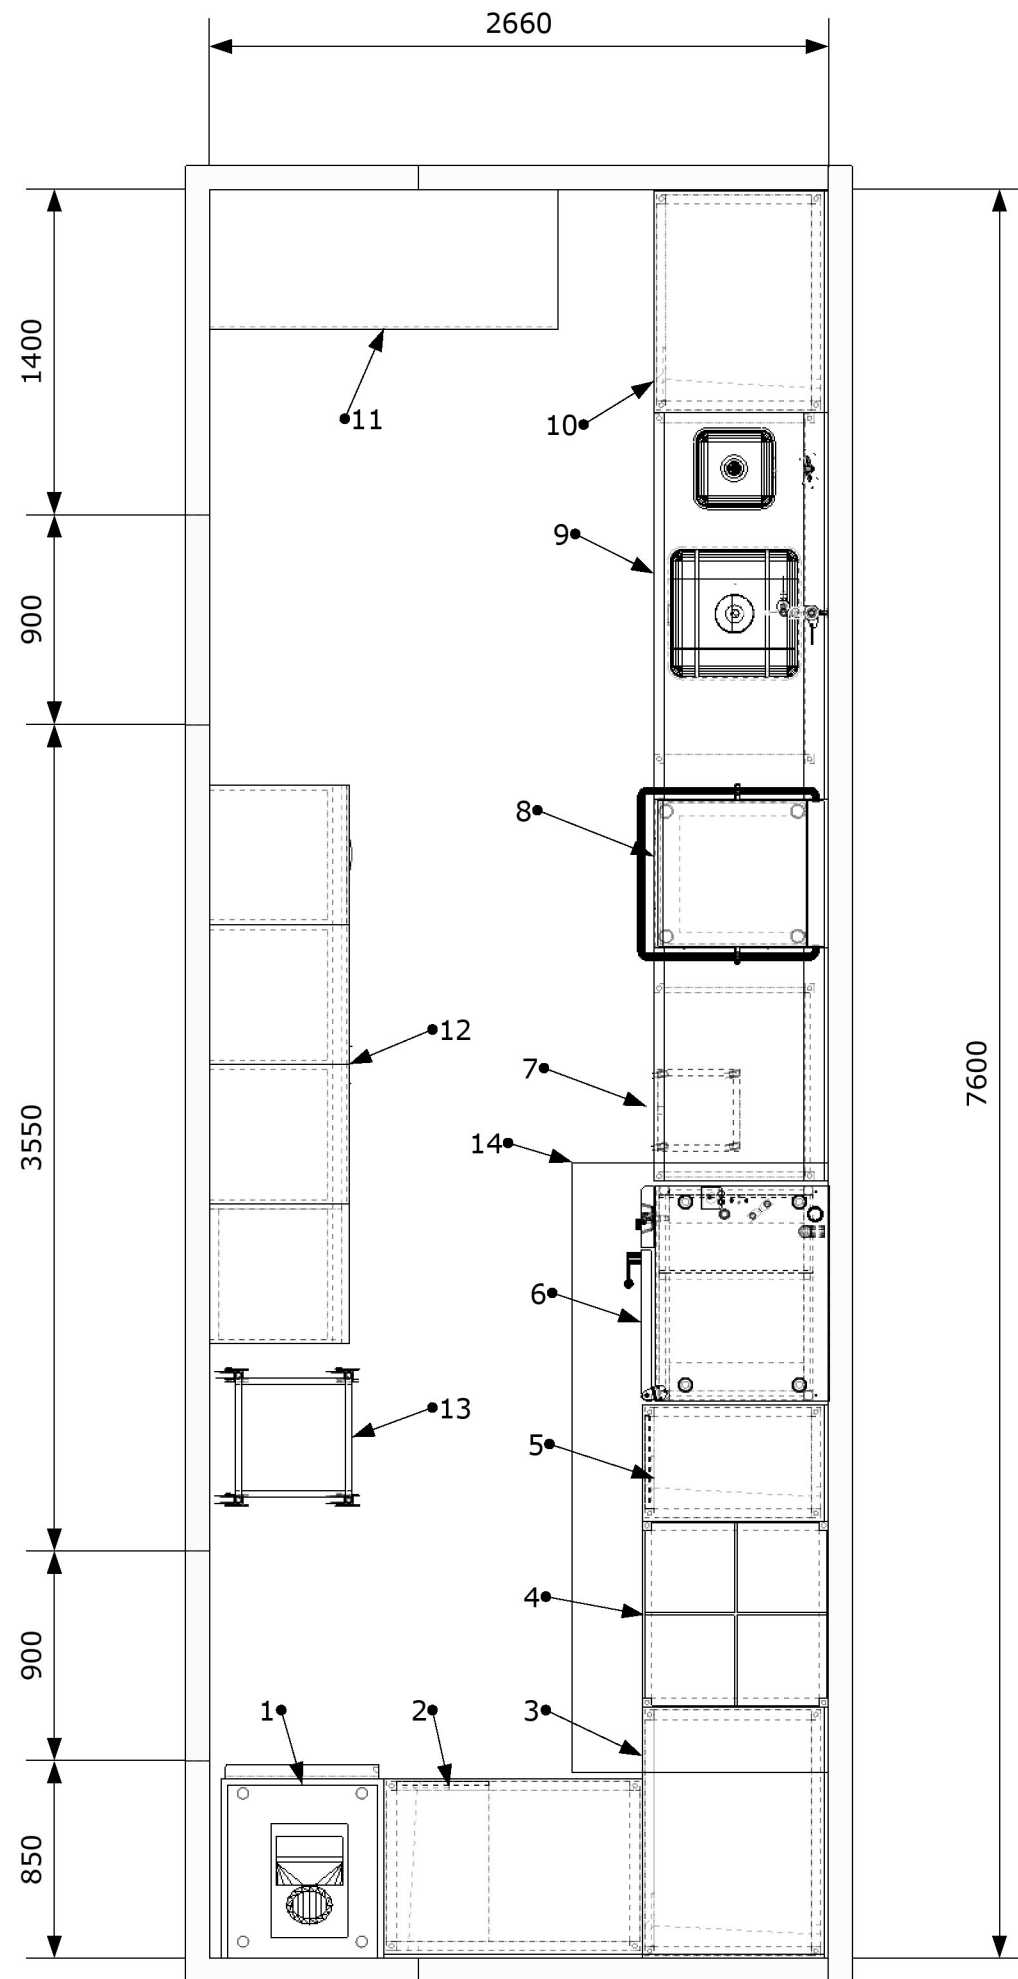

Fjon Fjellkirke