
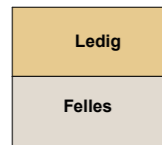


Utkast arealdisponering Helsehus Hosteland_ 1et



Revidert utkast

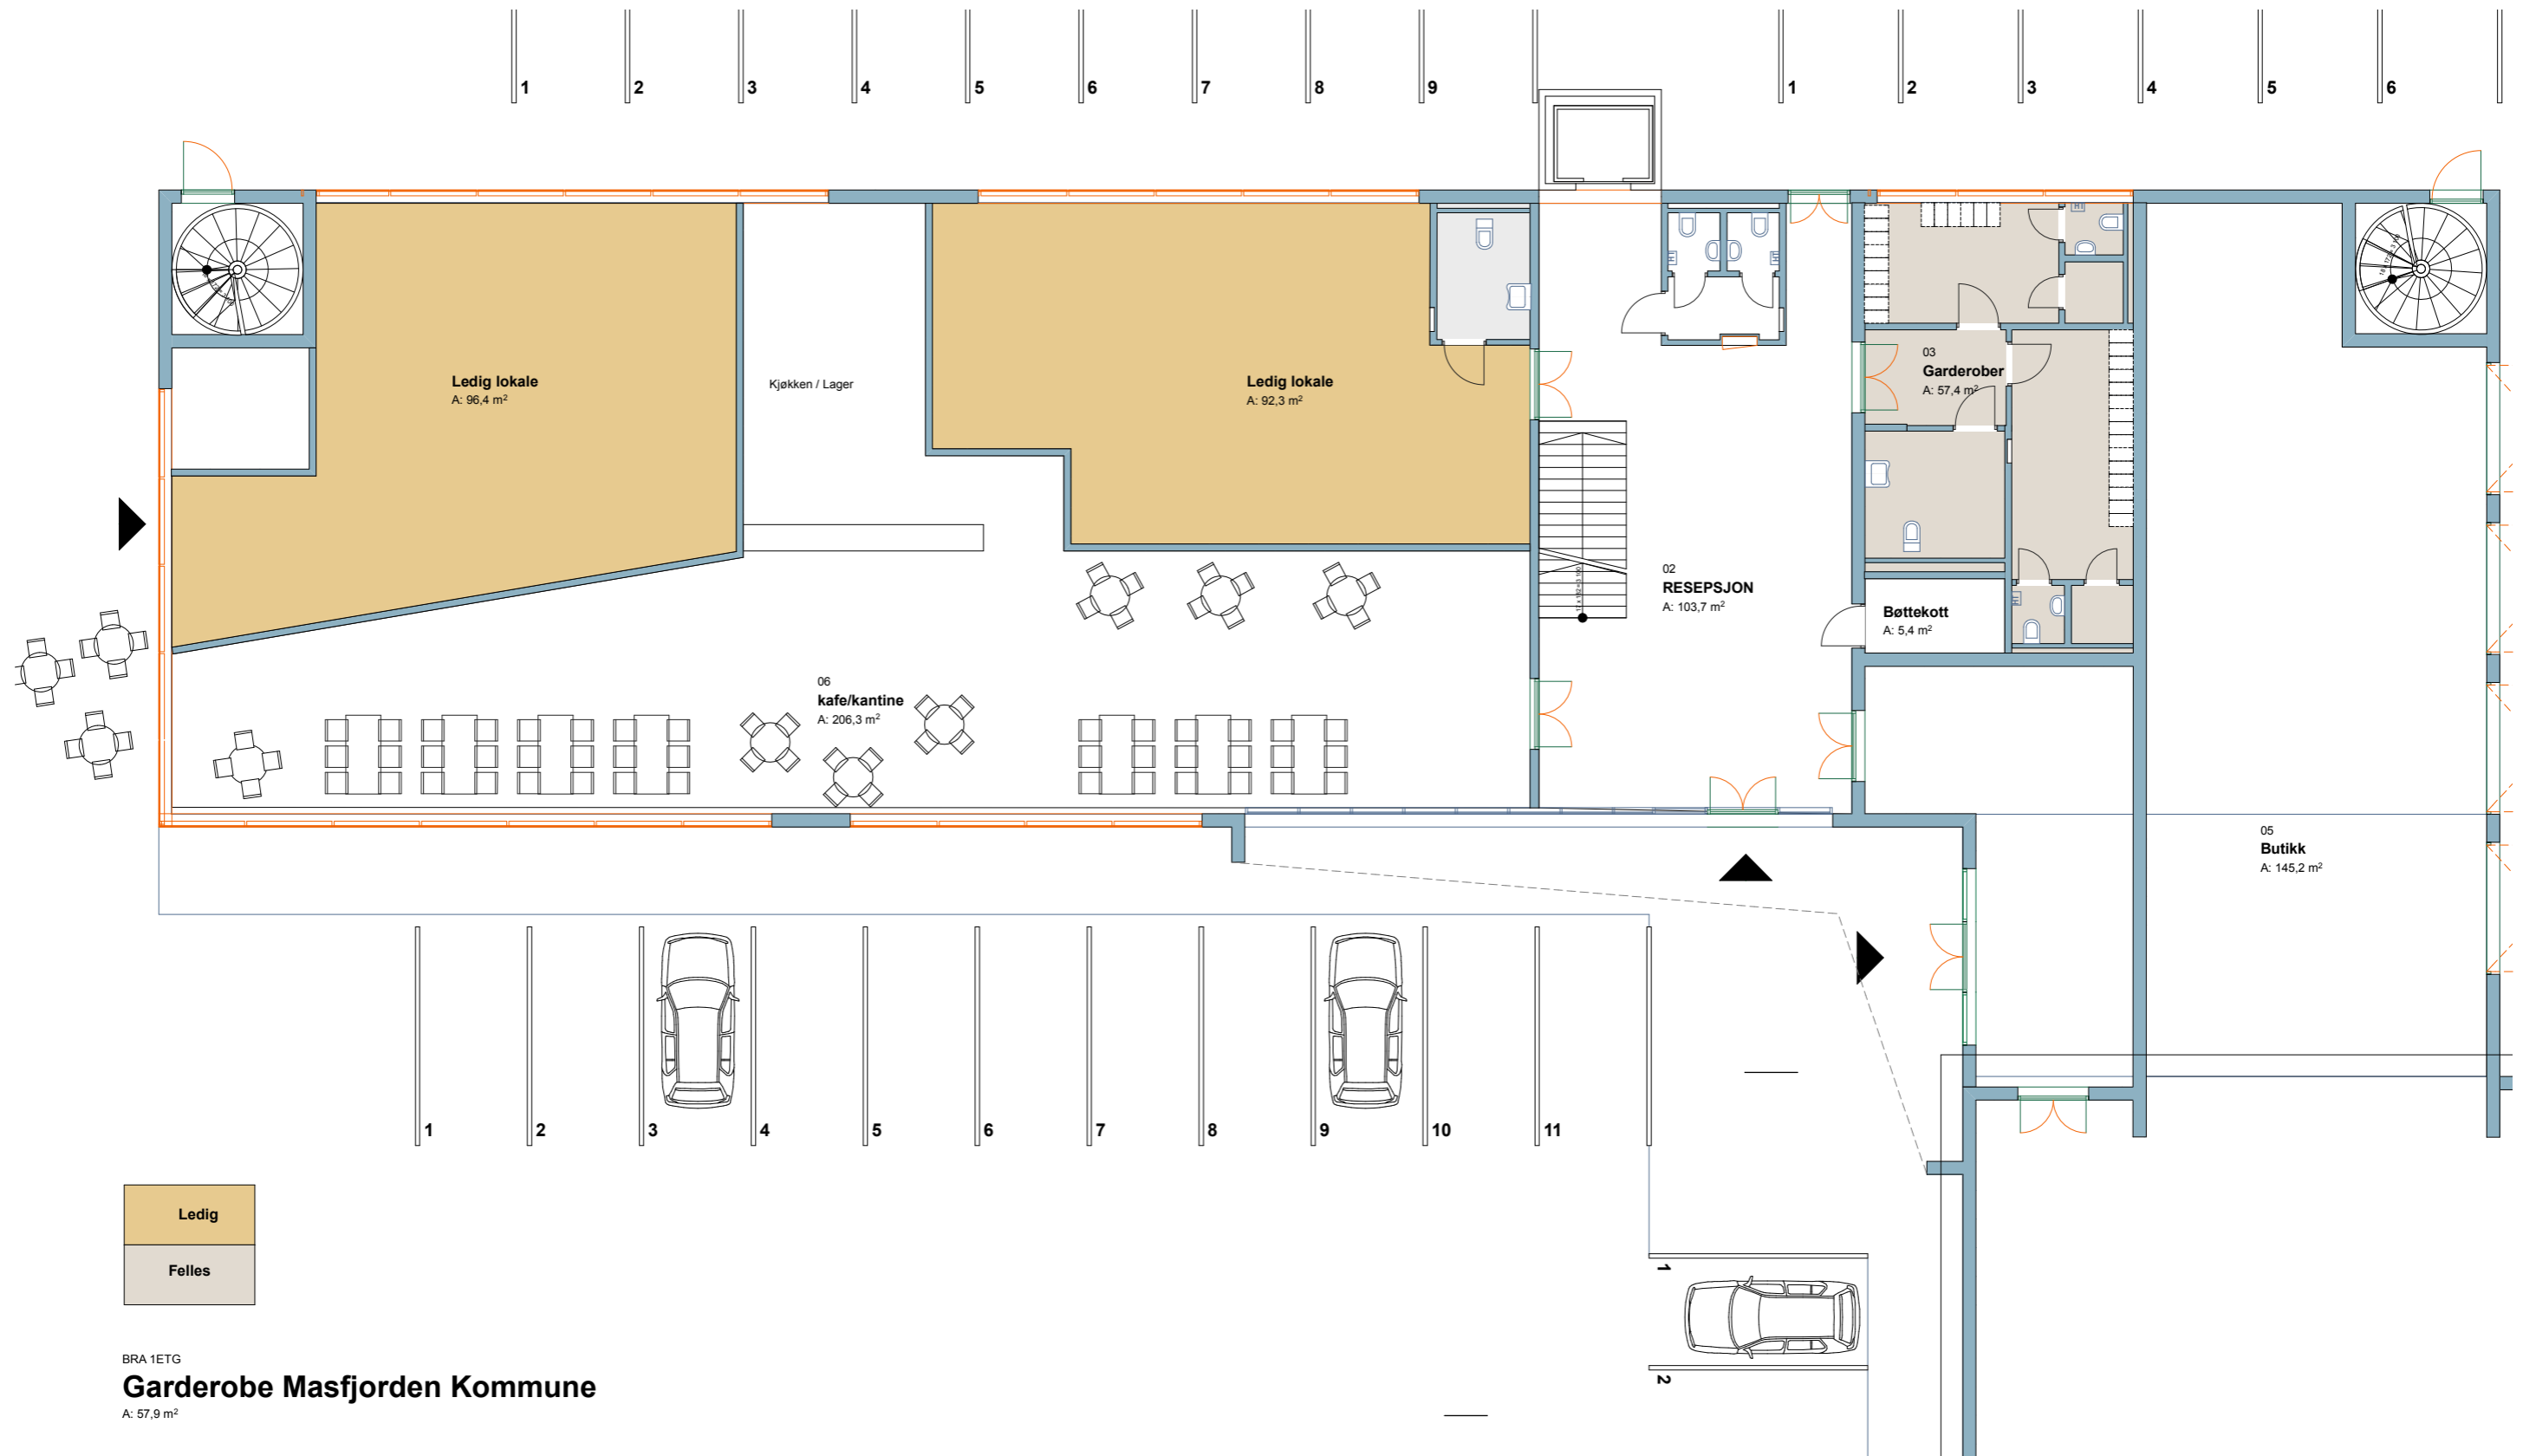

BRA 1ETG
Garderobe Masfjorden Kommune
A: 57,9 m²

1:150
20.05.2016 / IHN

LINK ARKITEKTUR

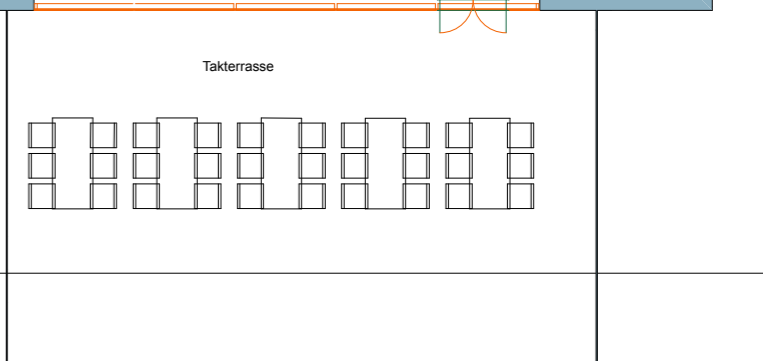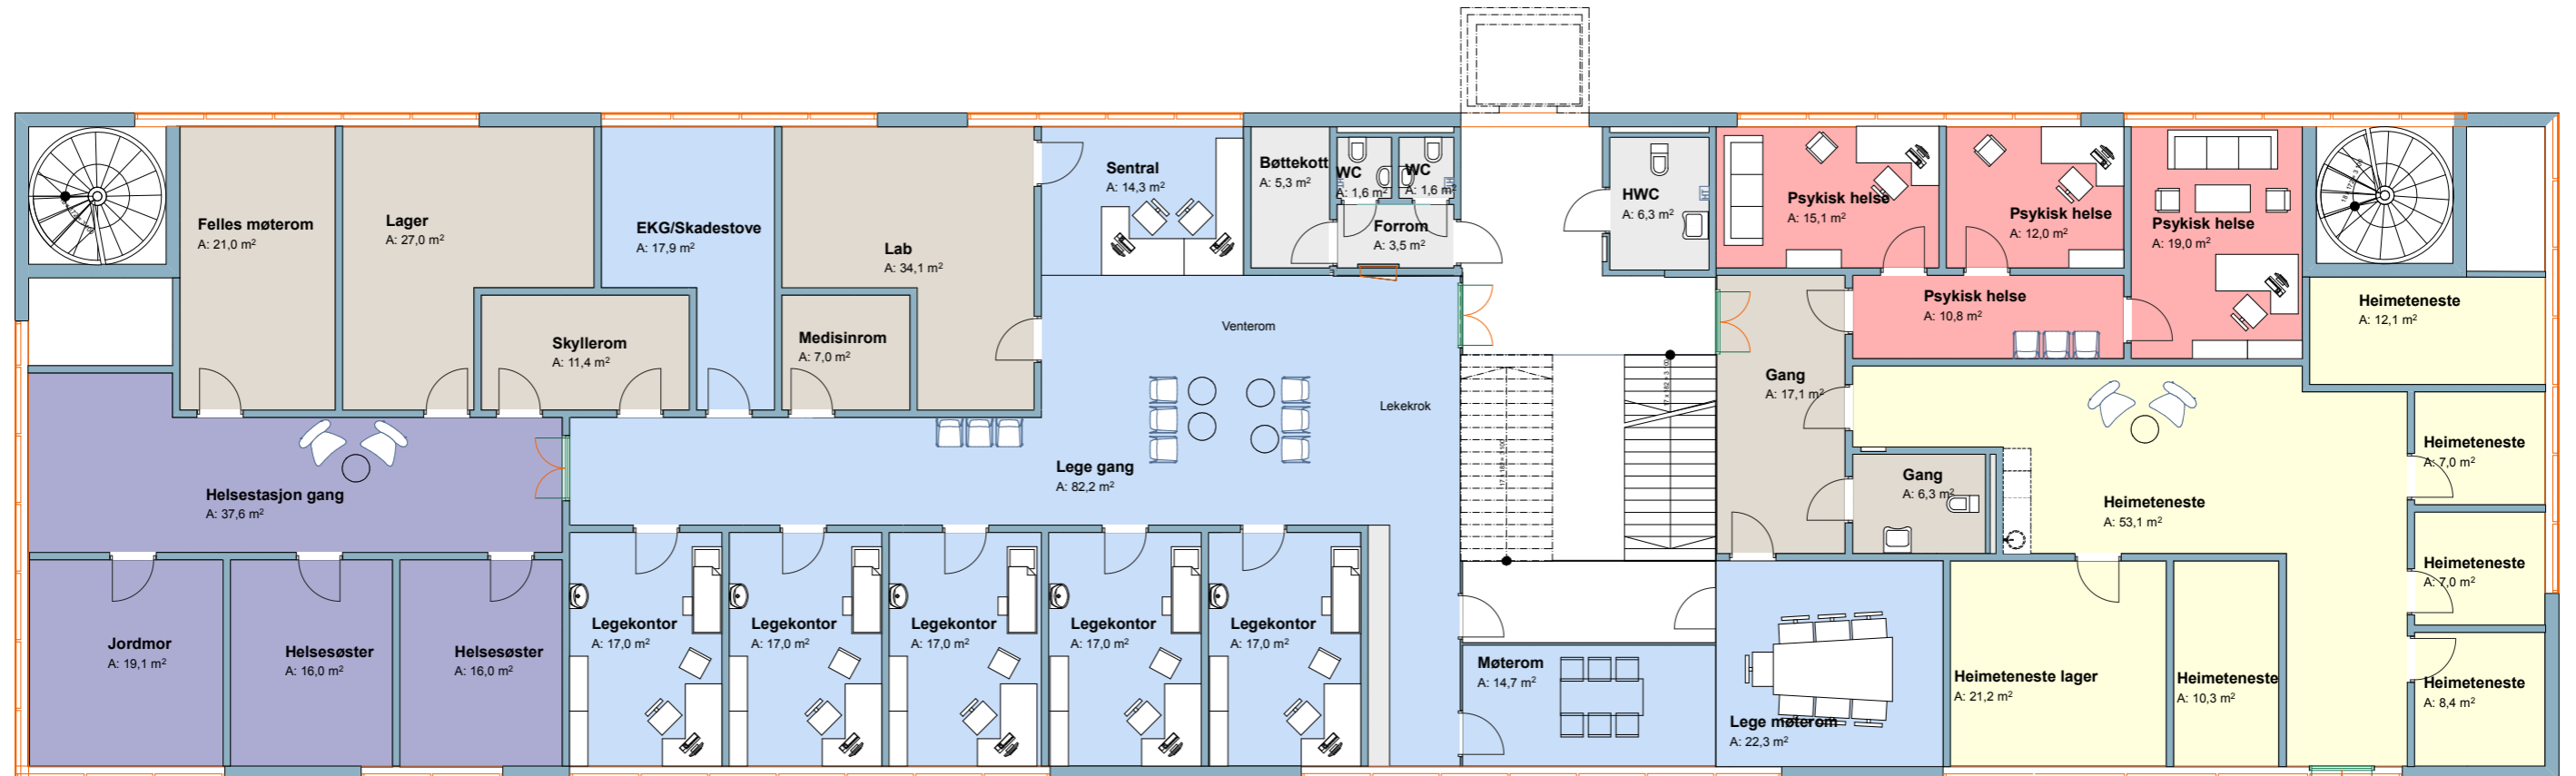

Helsestasjon	Legekontor	Heimeteneste
Psykisk helse	Felles	

BRA 2ETG
Masfjorden kommune
A: 658,2 m²