



BIM Server: MM1D-BIM-BERGEN - BIM Server 19/Kontorbygg62223_Masfjorden

Plottet 25.10.2017 av mm36

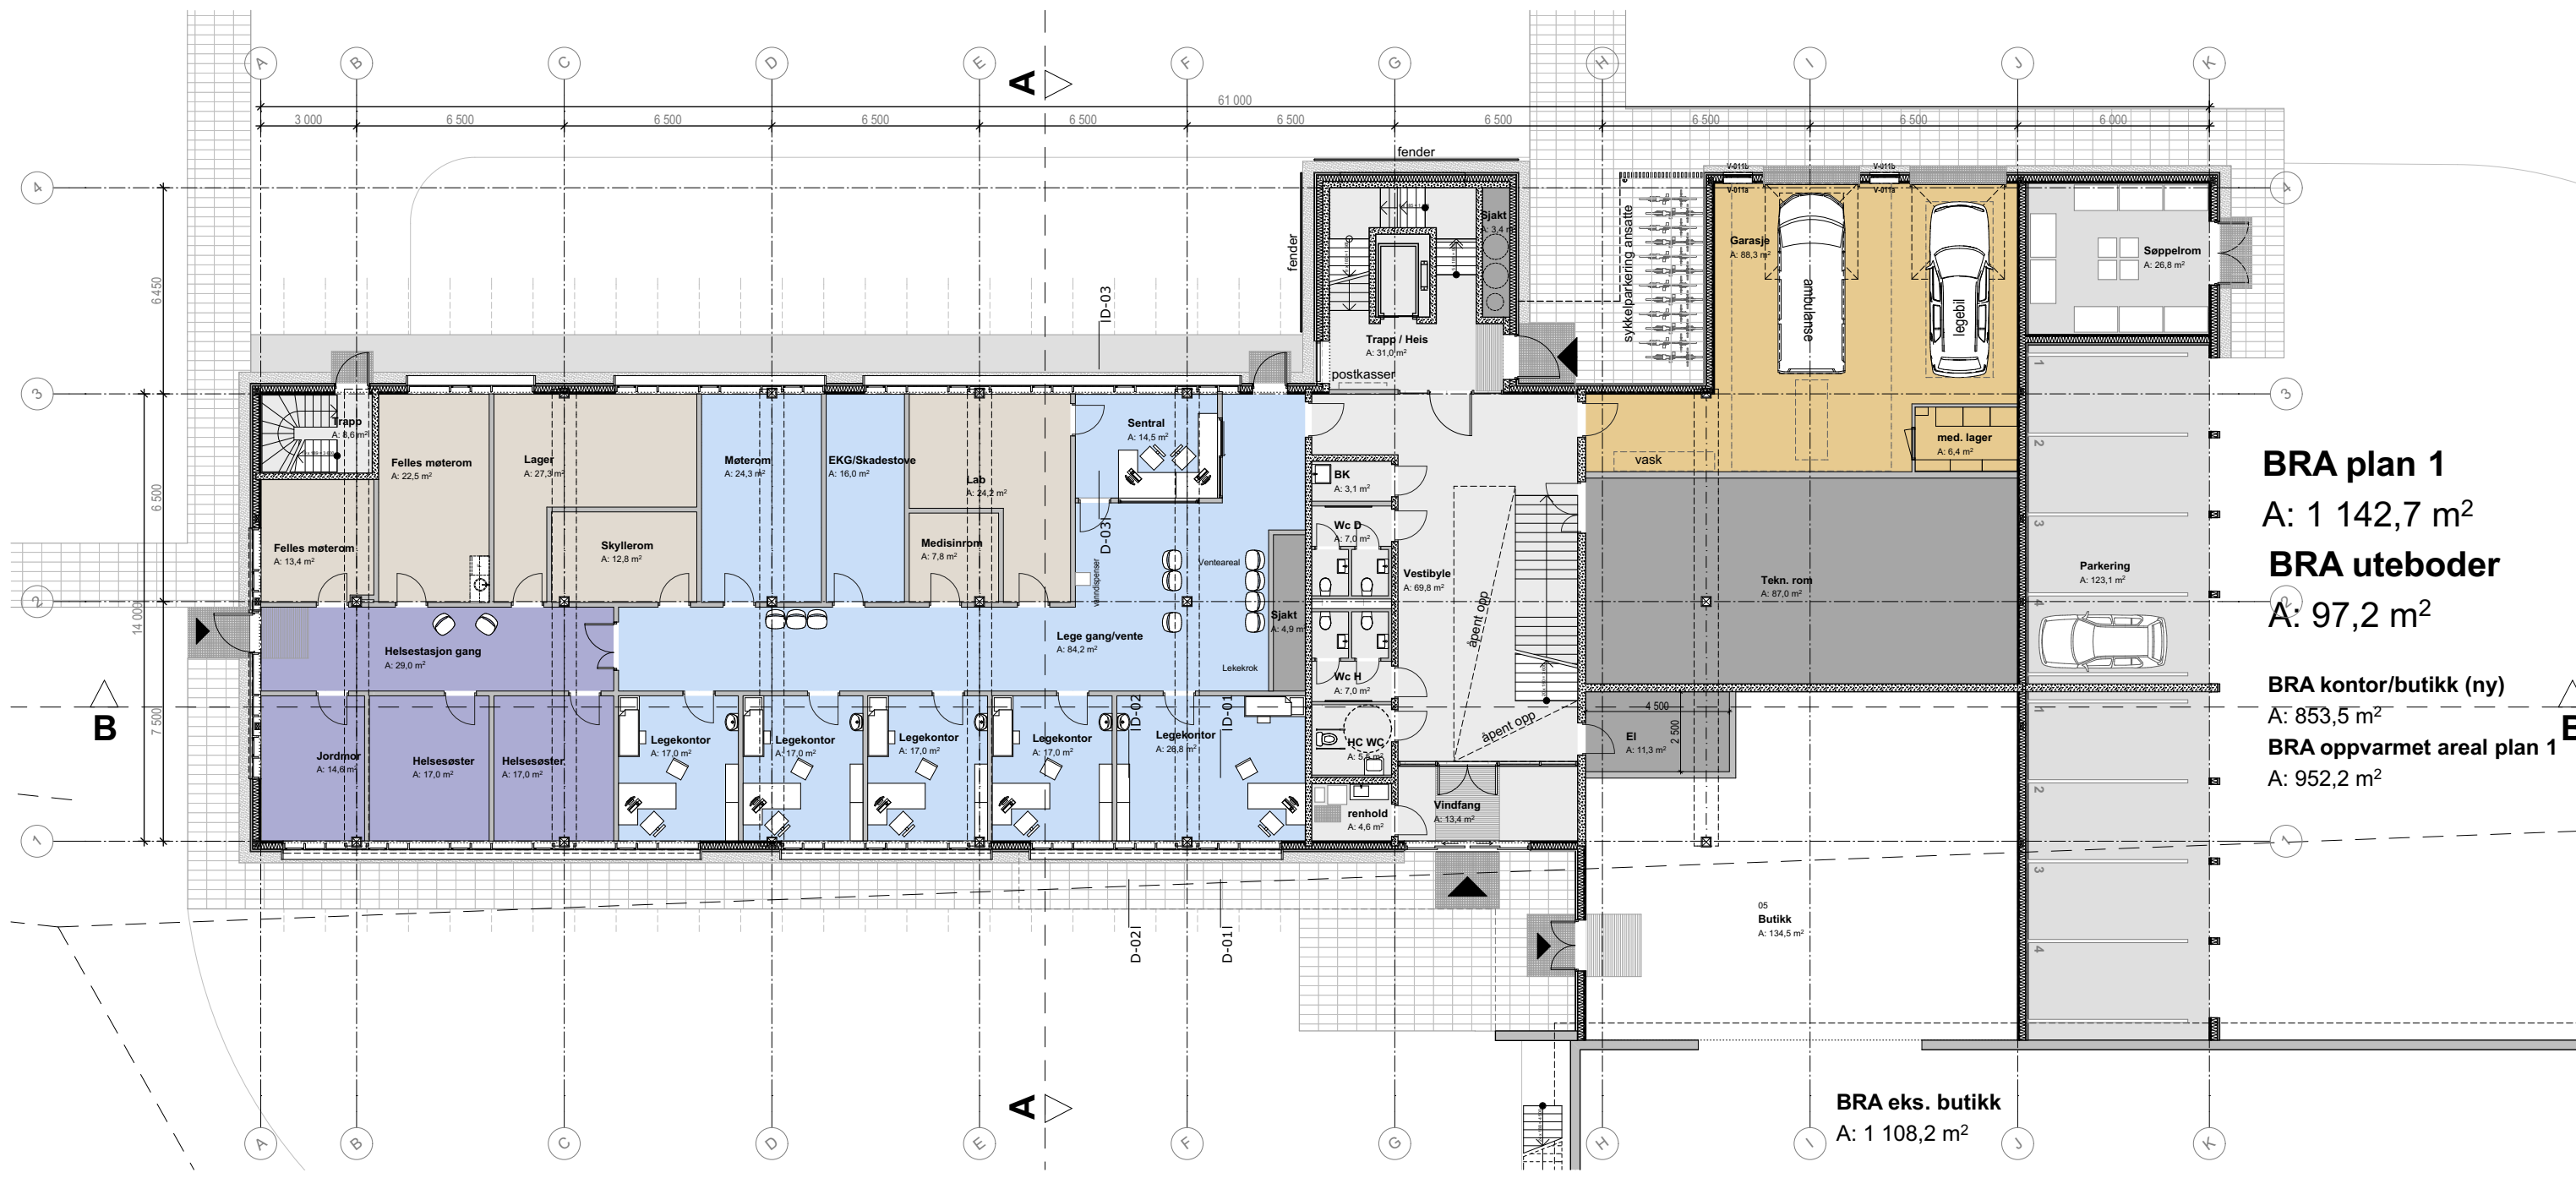

BRA plan 1
 A: 1 142,7 m²
BRA uteboder
 A: 97,2 m²
BRA kontor/butikk (ny)
 A: 853,5 m²
BRA oppvarmet areal plan 1
 A: 952,2 m²

BRA eks. butikk
 A: 1 108,2 m²

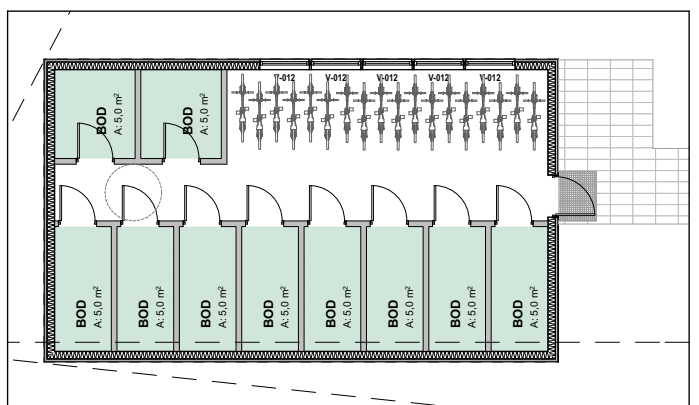

Bodanlegg, konf. utomhusplan

