


BIM Server: MM1D-BIM-BERGEN - BIM Server 19/Kontorbygg62223_Masfjorden

Plottet 25.10.2017 av mm36

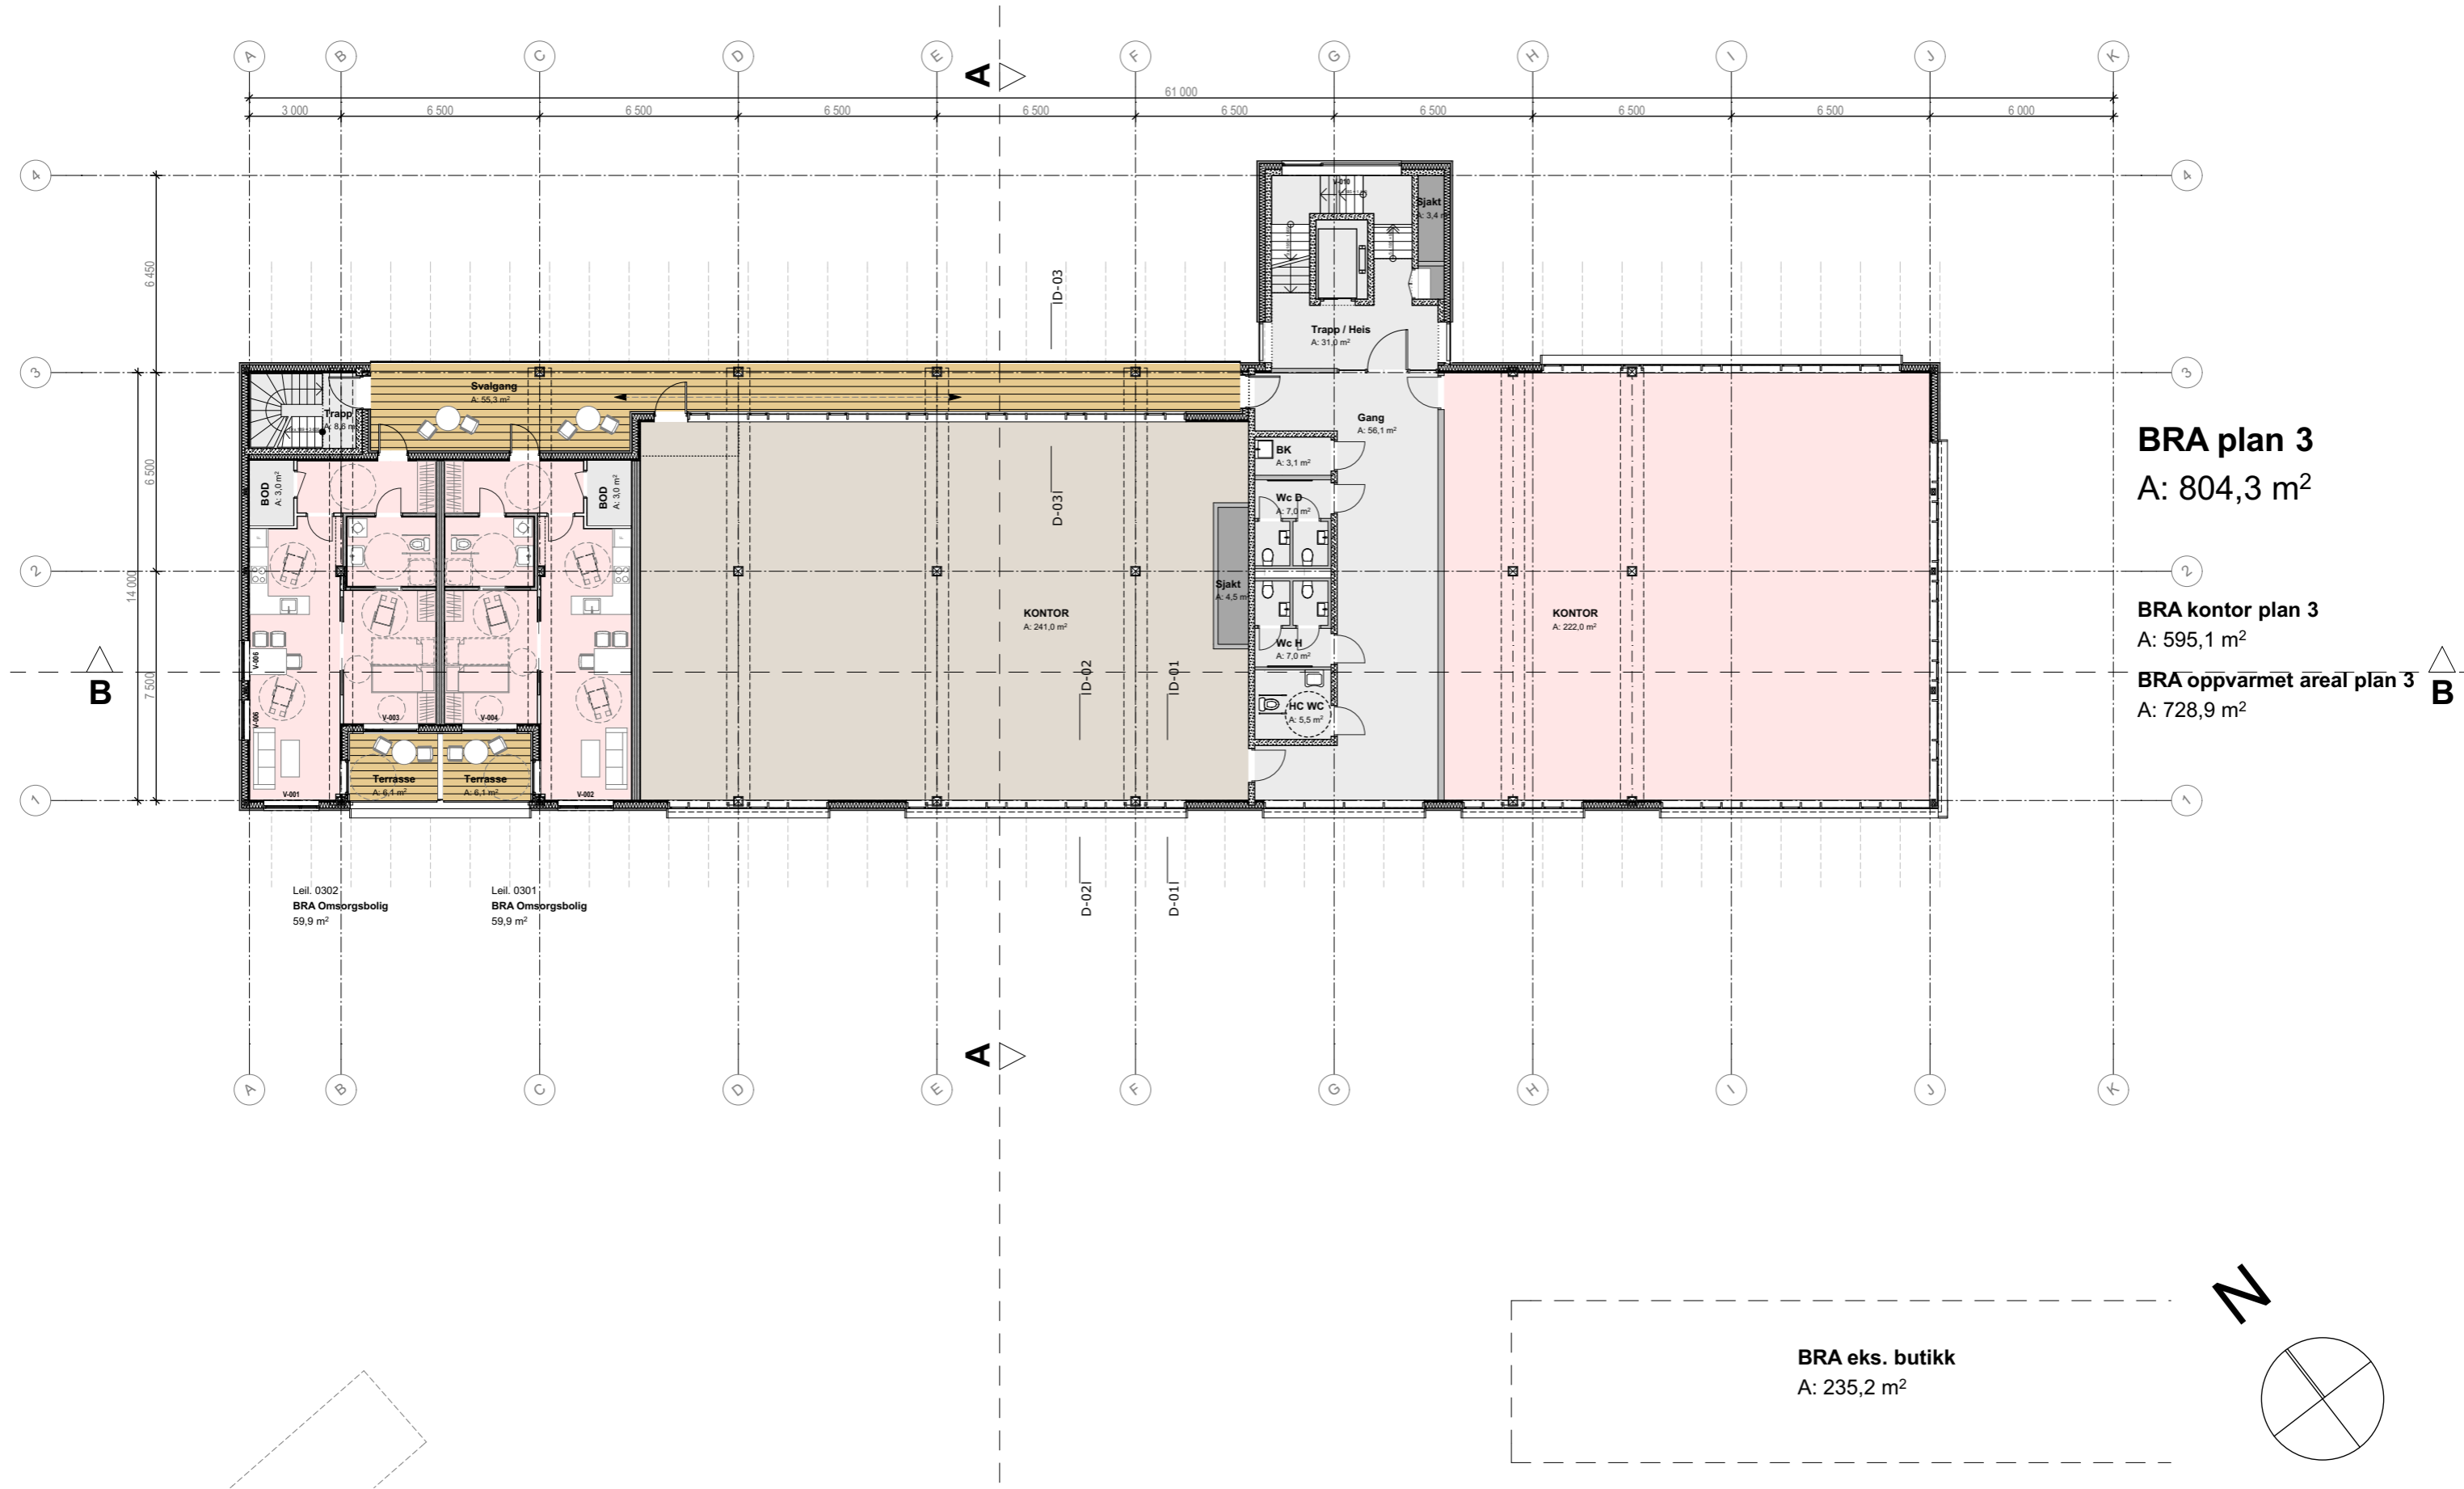

BRA plan 3
A: 804,3 m²

BRA kontor plan 3
A: 595,1 m²

BRA oppvarmet areal plan 3
A: 728,9 m²

BRA eks. butikk
A: 235,2 m²

