


BIM Server: MM1D-BIM-BERGEN - BIM Server 19/Kontorbygg62223_Masfjorden

Plottet 25.10.2017 av mm36

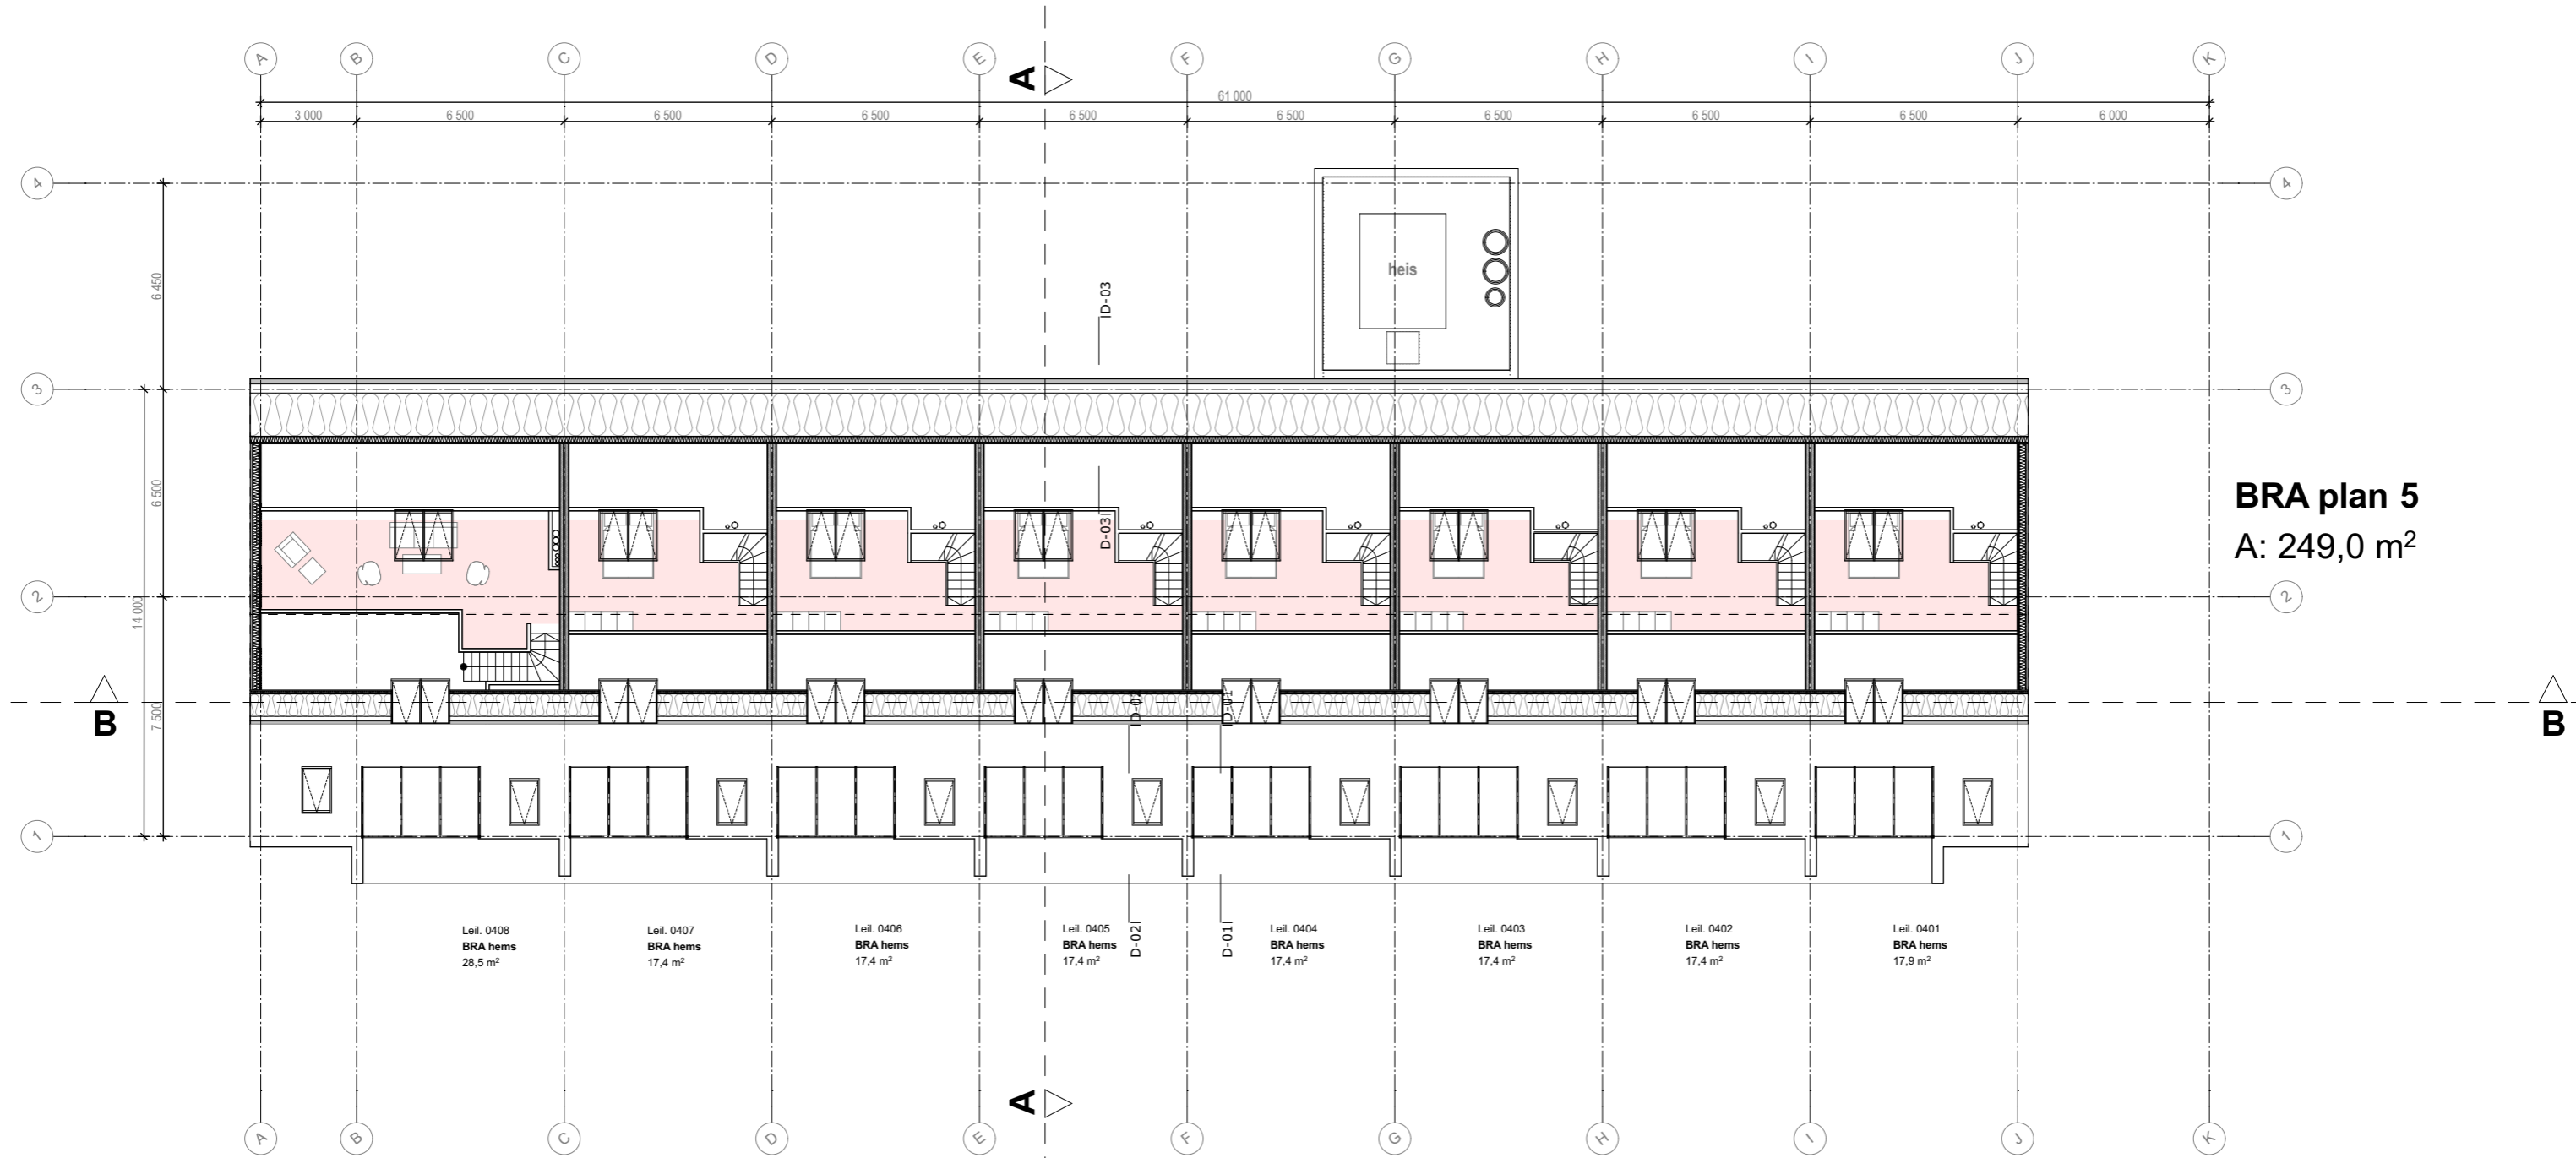

BRA plan 5
 A: 249,0 m²

