

HOH.

70

60

50



30

20

0 50 100 150 200 250 300 350 400 450 500 550 600

PROFIL NR.	-10.00	0.00	5.28	10.95	12.97	22.90	47.54	49.33	74.32	78.90	127.18	141.40	156.88	170.91	194.87	196.59	223.28	244.29	256.33	269.59	321.40	336.09	349.71	357.10	370.92	380.31	428.06	446.59	465.29	494.58	511.91	520.82	542.78	558.38	569.65	583.90	606.42	
HOR. KURV.											R=5.00	R=5.00					R=50.00											R=50.00	R=50.00									

Vegprofiler

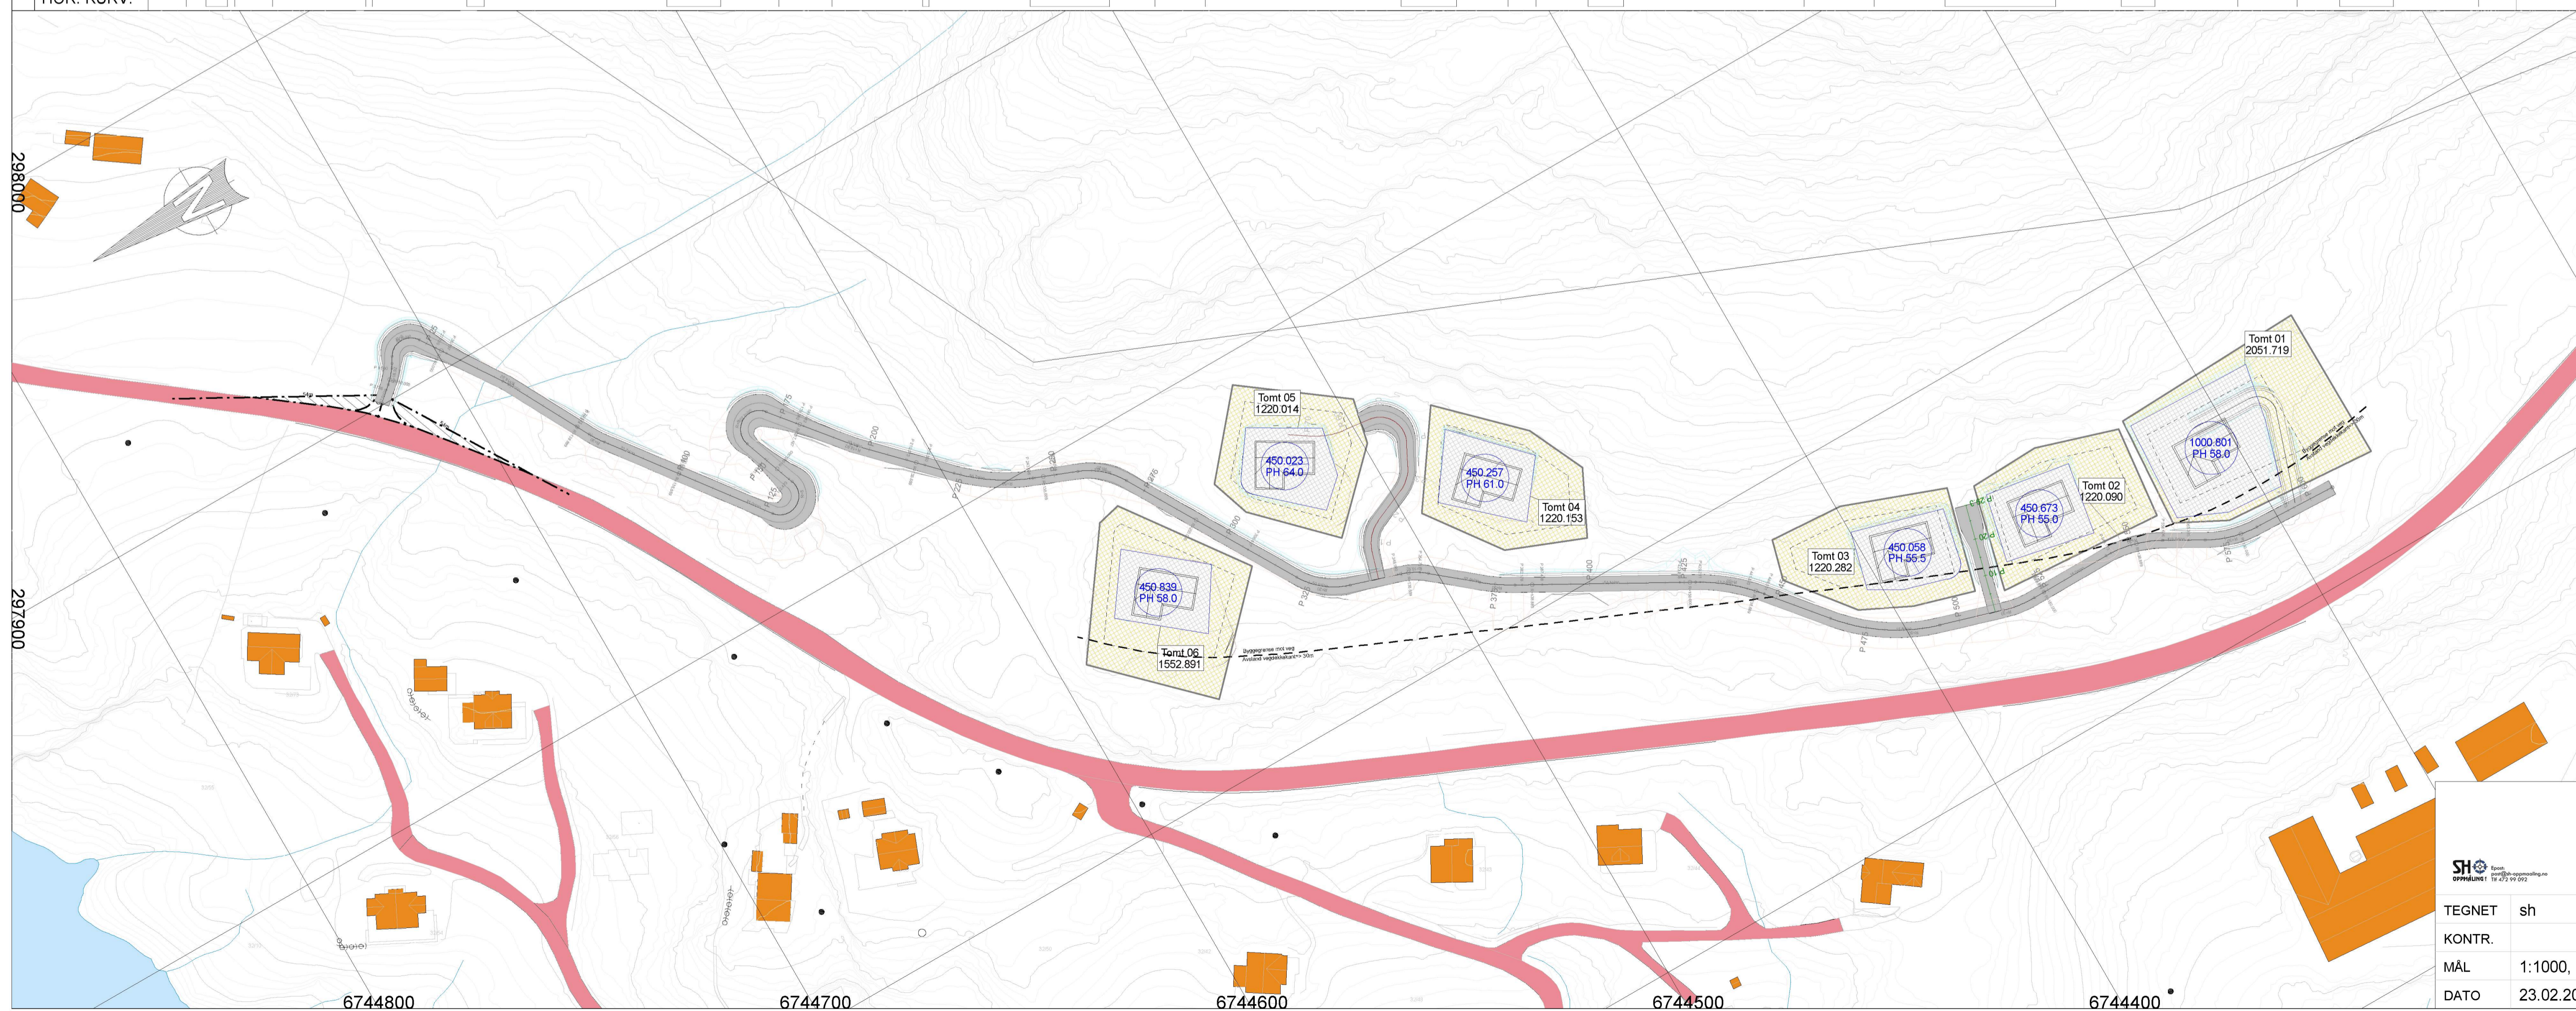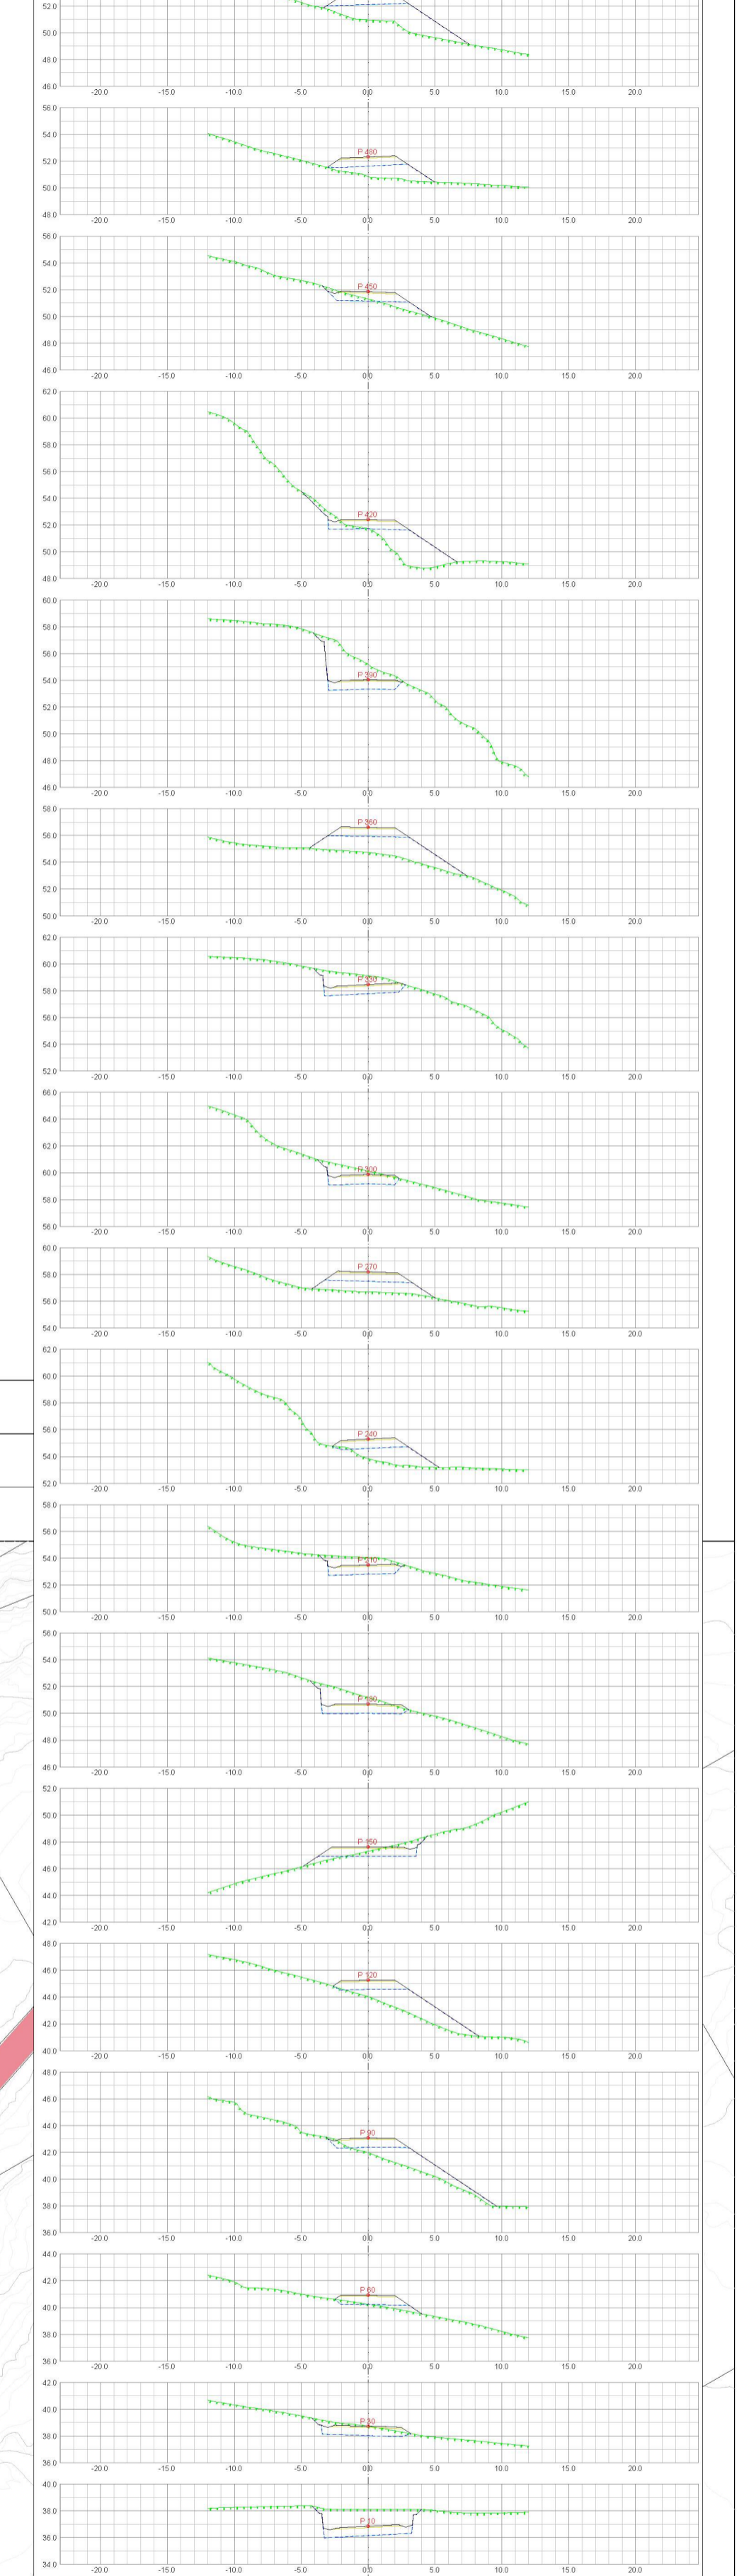

REV. ANT. REVIDERING GJELDER SIGN. DATO

Masfjorden kommune  
Ivar Holmas  
Sandnesstykket 3  
5981 Masfjordnes  
Vegplan tomter gnr 32, bnr 2 v/Varleite  
6 tomter med veg/VA

SH	sh
TEGNET	sh
KONTR.	
MÅL	1:1000, 1:200
DATO	23.02.2021

SAK NR.	TEGN NR.	REV.
	241	