

Vedlegg 2

Plantegning tomt skala 1:100

G.nr 10 B.nr 163, Håshølen 40

Side 1 av 2

Enebolig


(155500mm)

Parkeringsplass

9000 mm

Parkeringsplass

5500 mm

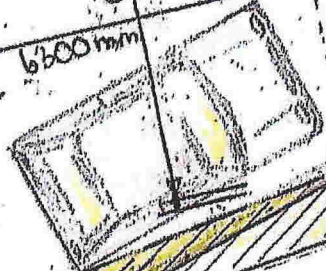

3500 mm


ca 4 m

ca 7 m

1

ca 4 m²

5000 mm

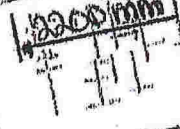


6300 mm

2200 mm

2800 mm

2800 mm

2800 mm

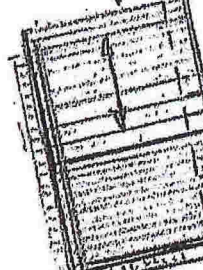


6000 mm



Garasje

4800 mm

4000 mm

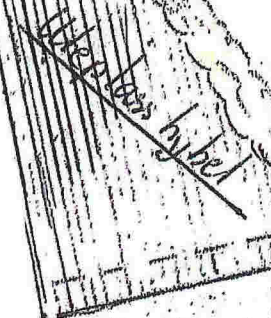

Alvekloss hybel

4000 mm


2900 mm


1000 mm

14300 mm

A1

publ.no 1102-6/11

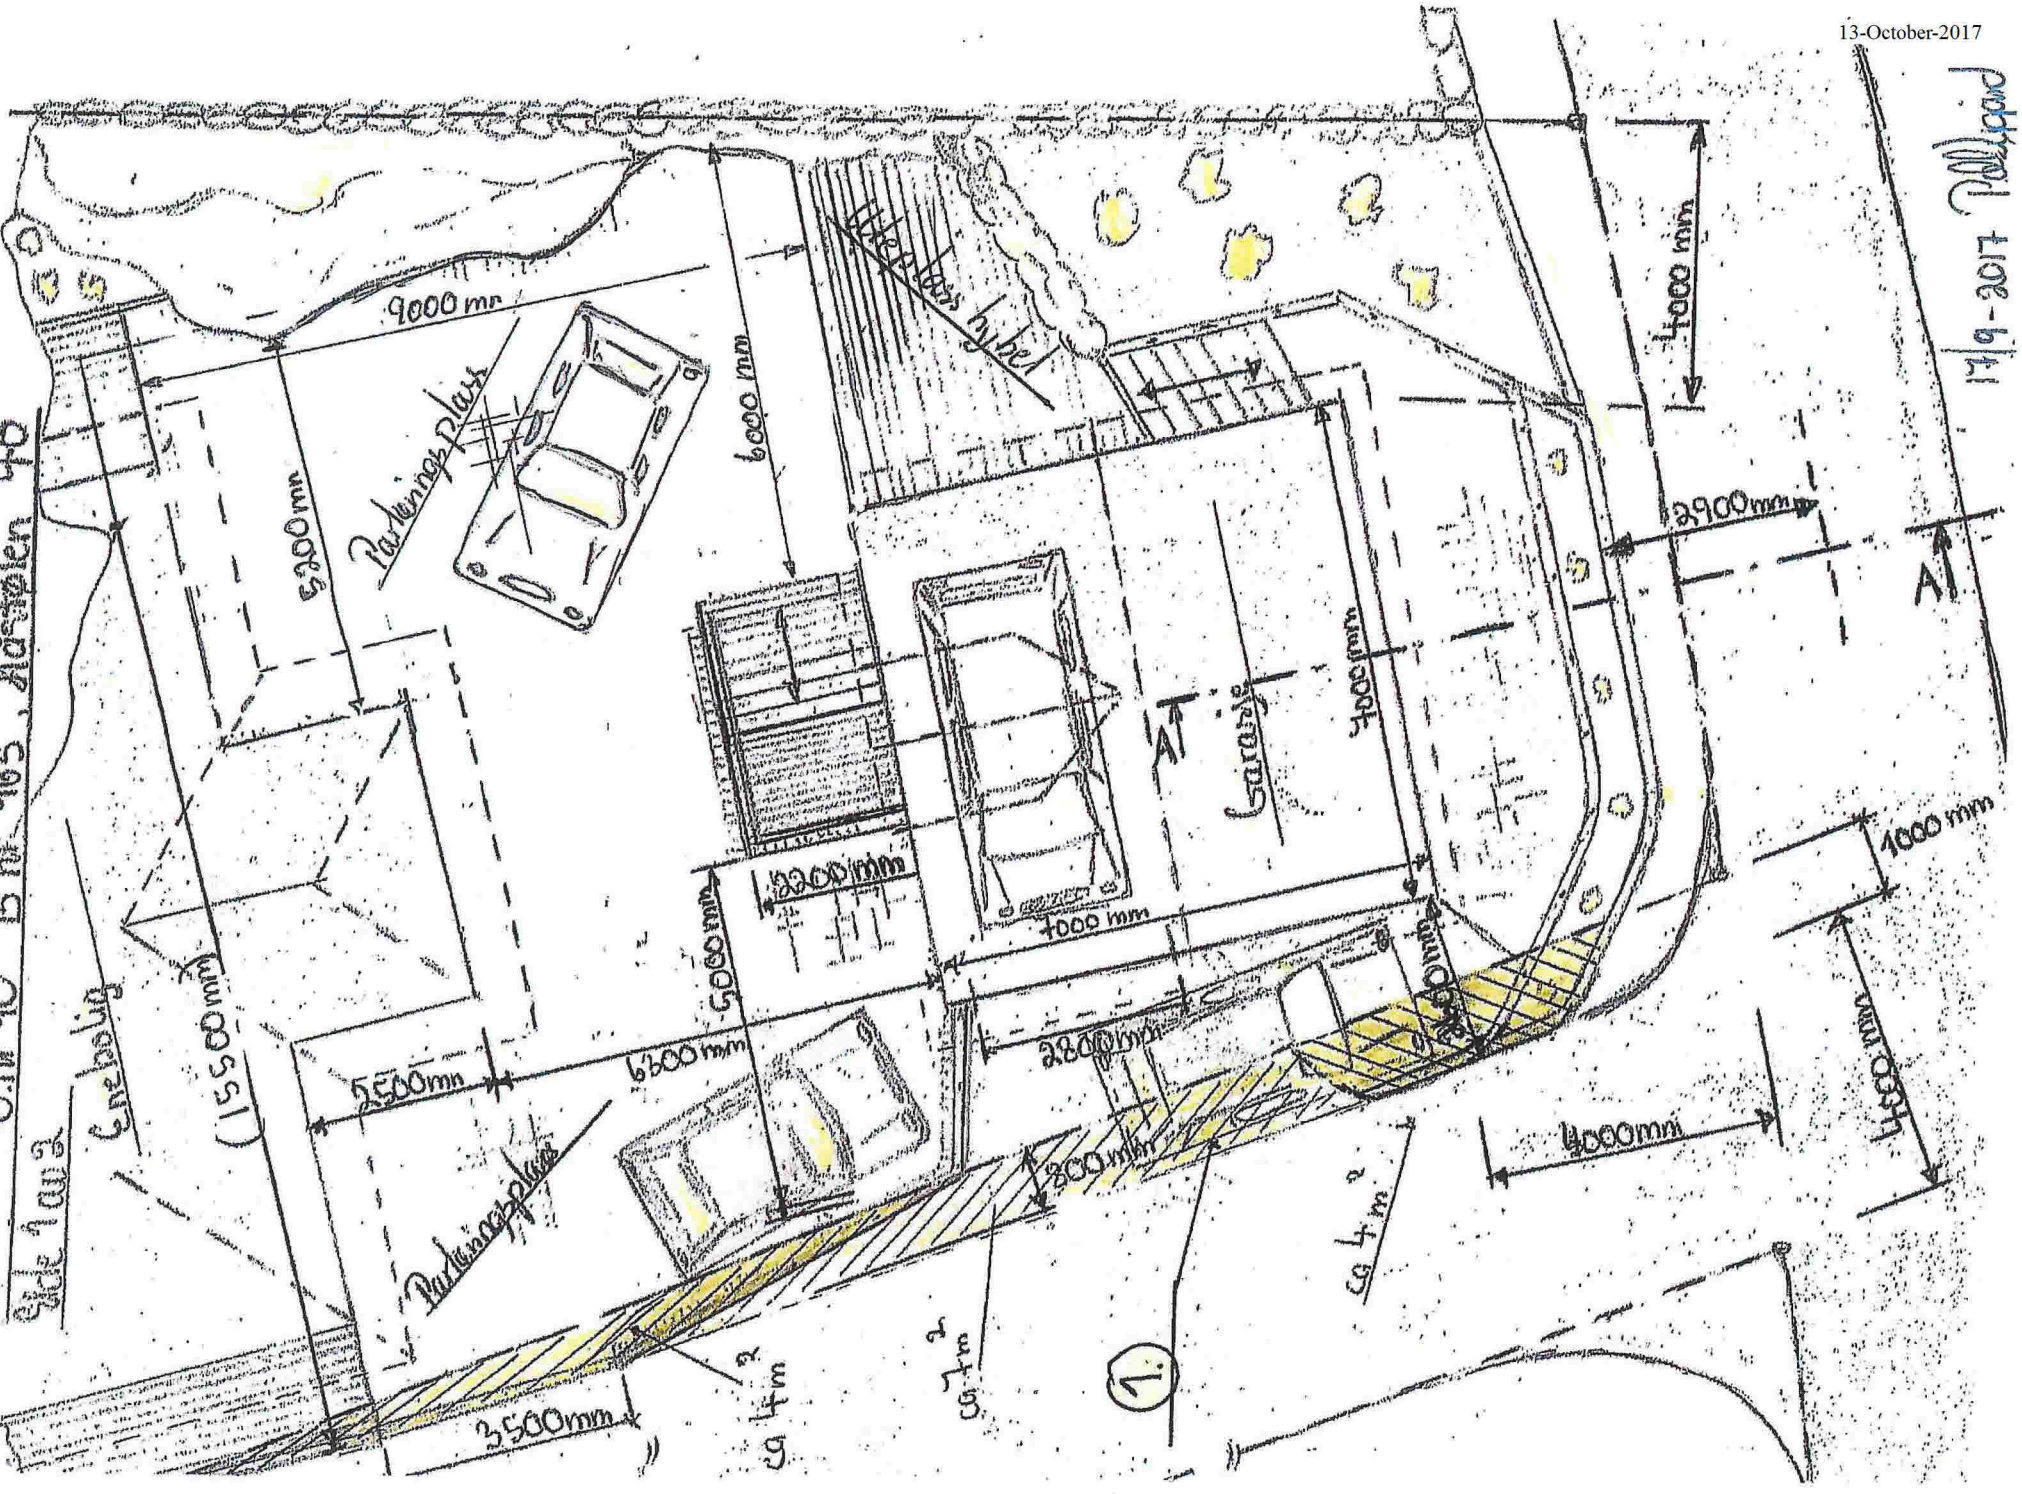

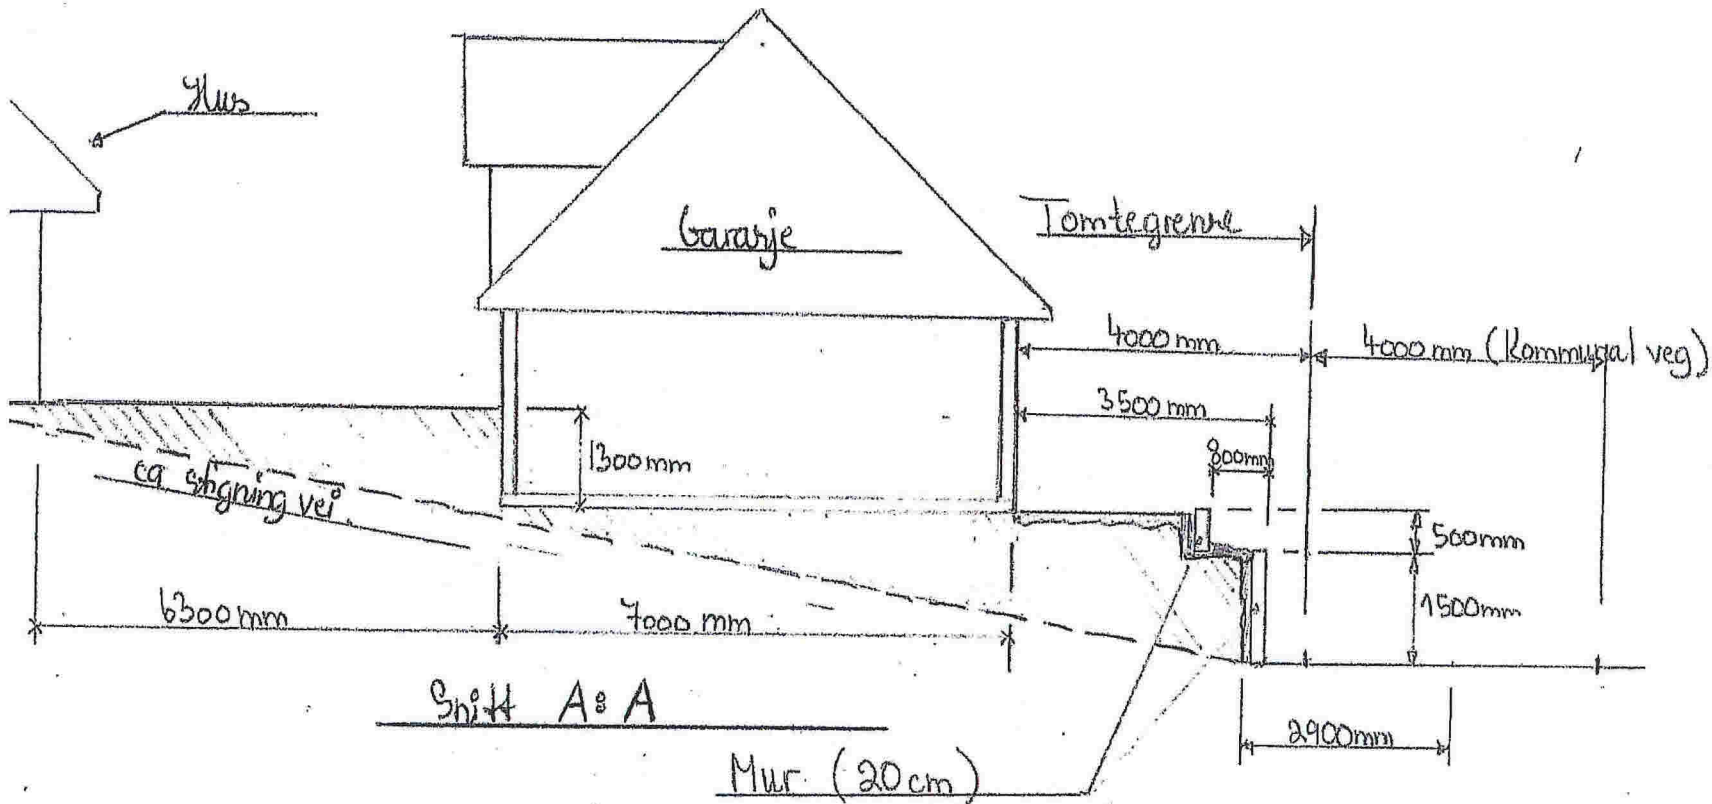

Plantegning tomteareal 18x100 "Snitt A:A"

B.nr 10 B.nr 163, Høstølen 40

Vedlegg 2 Side 2 av 2

17/9-2017
Pellegrin