


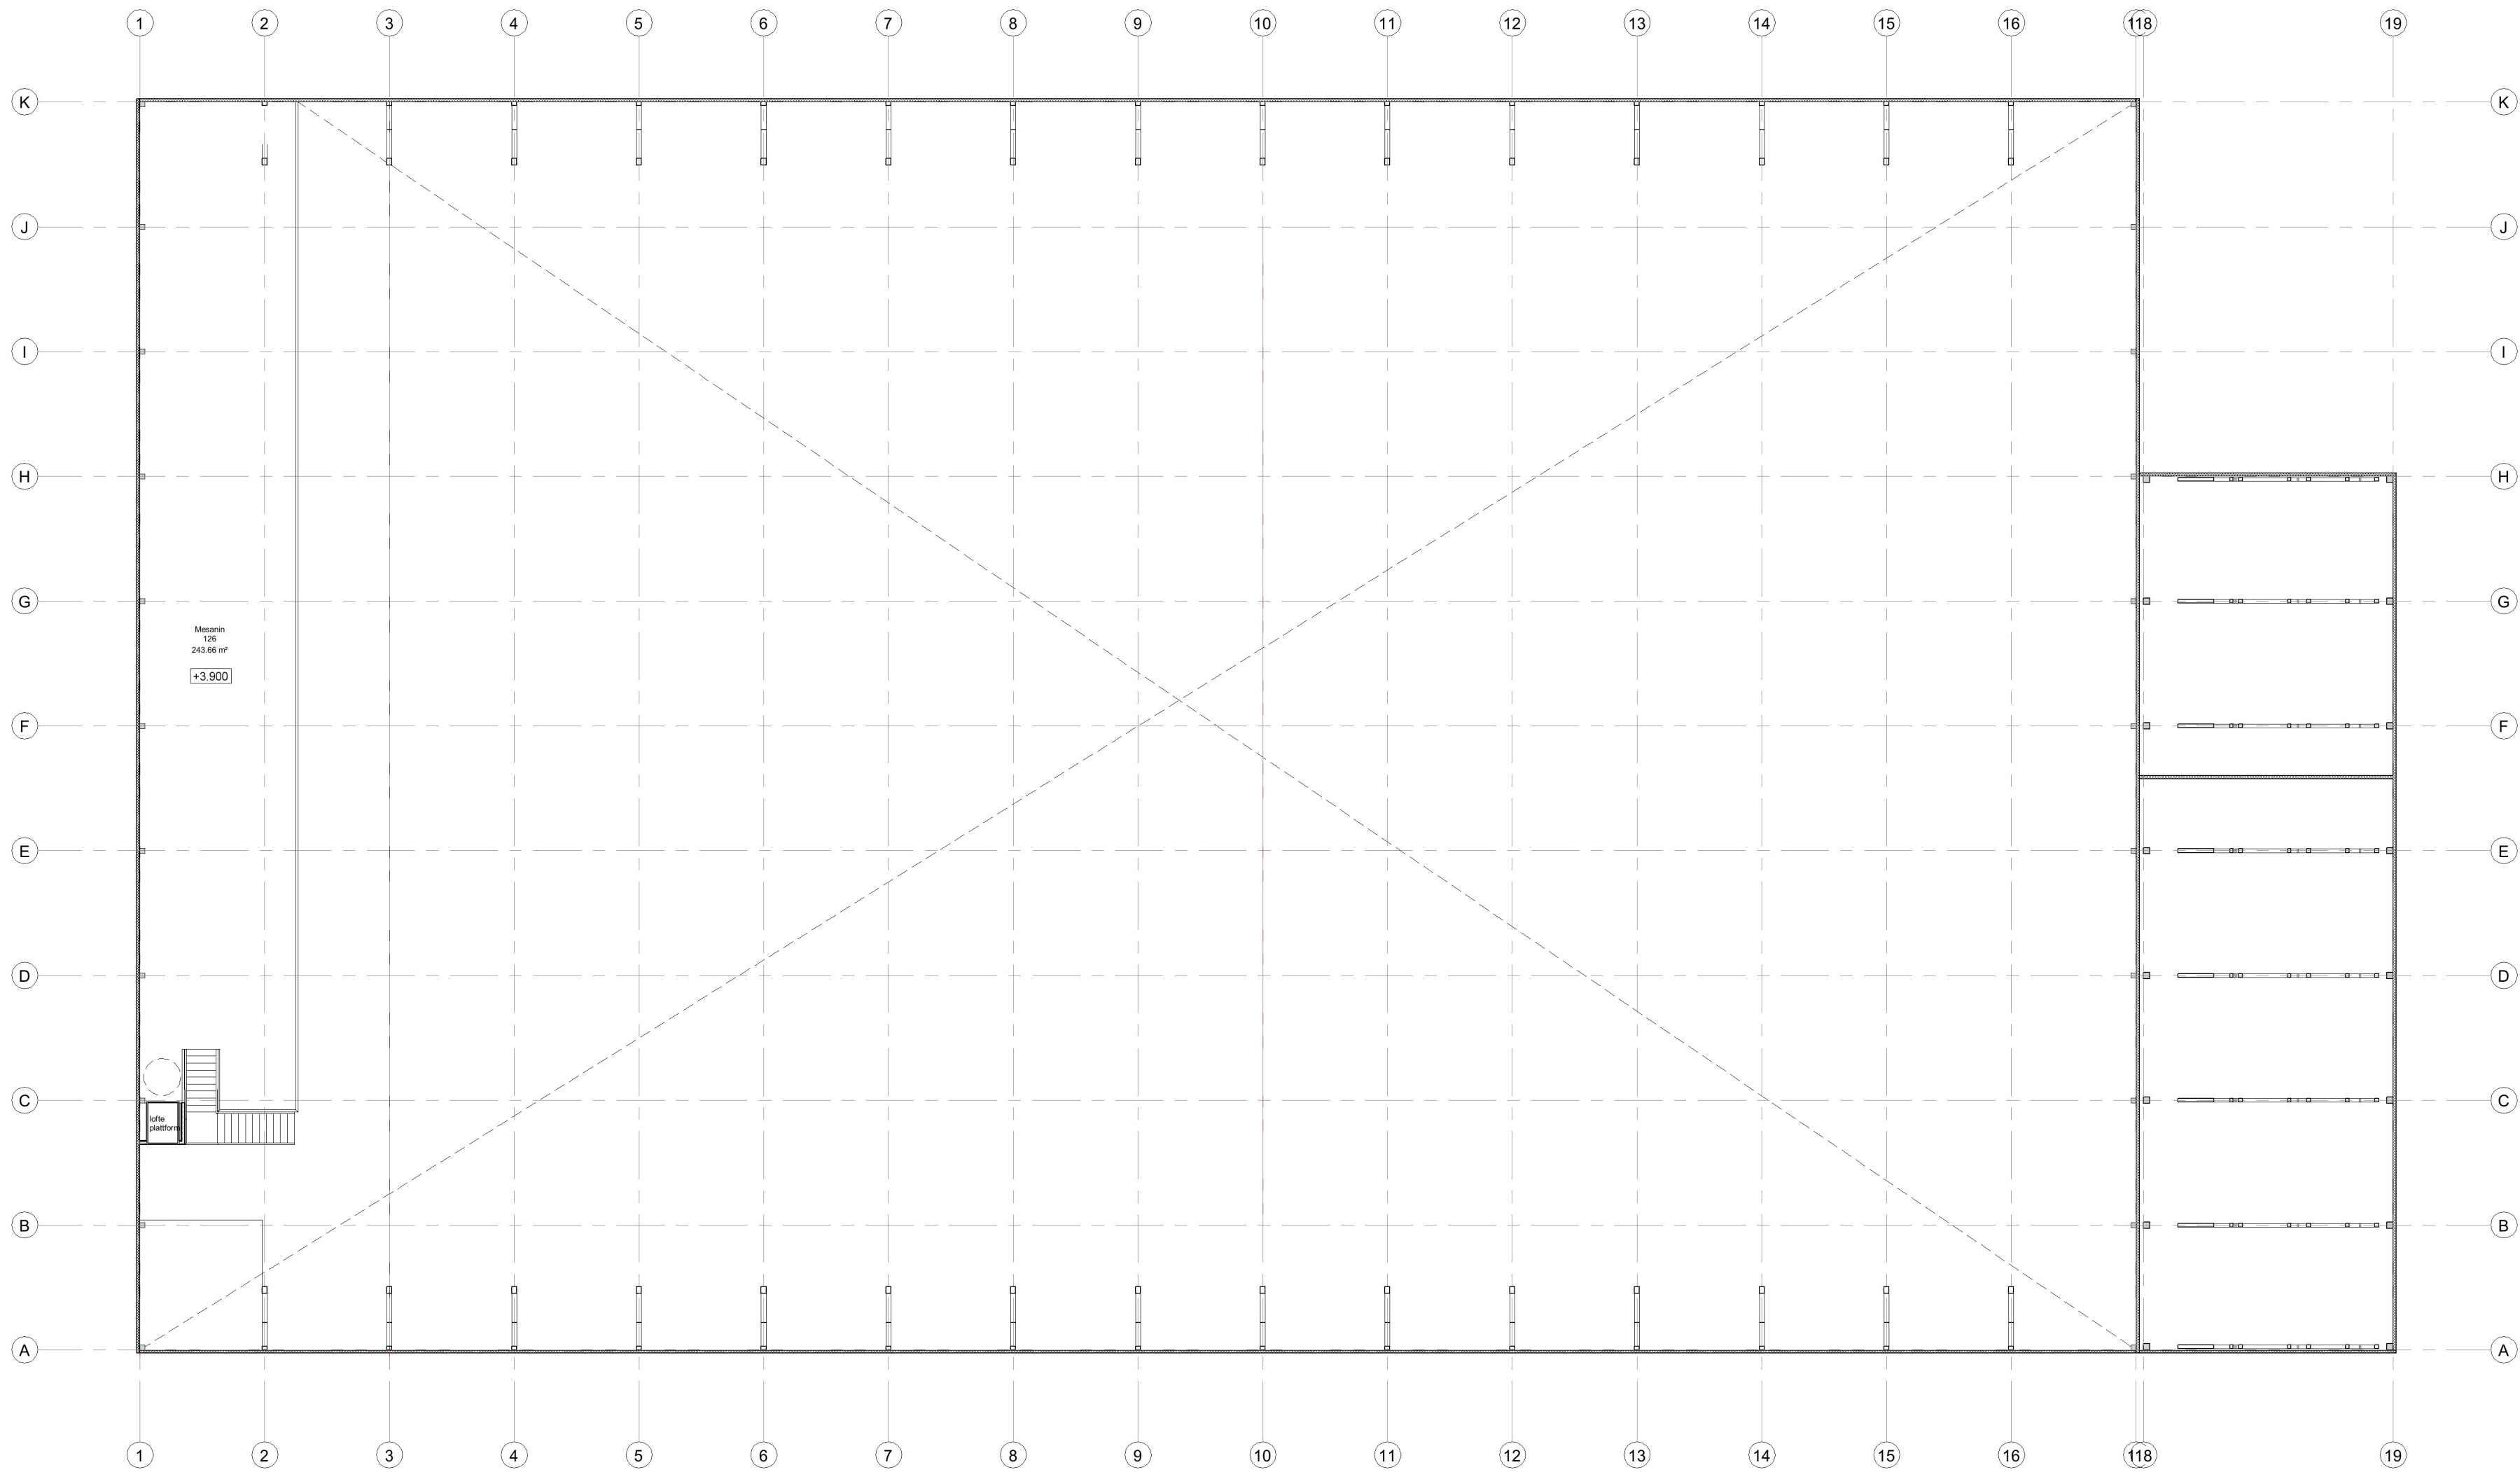

1 Level 3.90
1 : 150

REV.	REVISION DESCRIPTION		REV. DATE
 HUGAAS ENGINEERING			
CLIENT			
Hugaas Entreprenor			
PROJECT			
364 - Kvernbit IL			
DRAWING TITLE		DRAWING No	
Level 2		HE-00364-R-A102	
CHECKED BY	Checker		
PREPARED BY	Author		
CHECK DATE		PAGE	
REVISION DATE		FORMAT	
SCALE			
REVISION MARK			