

X 6720600

X 6720450


AK-1 H740-2



Planeringsareal
23.11.2018

Målestokk 1:1500
Meland kommune

43/9

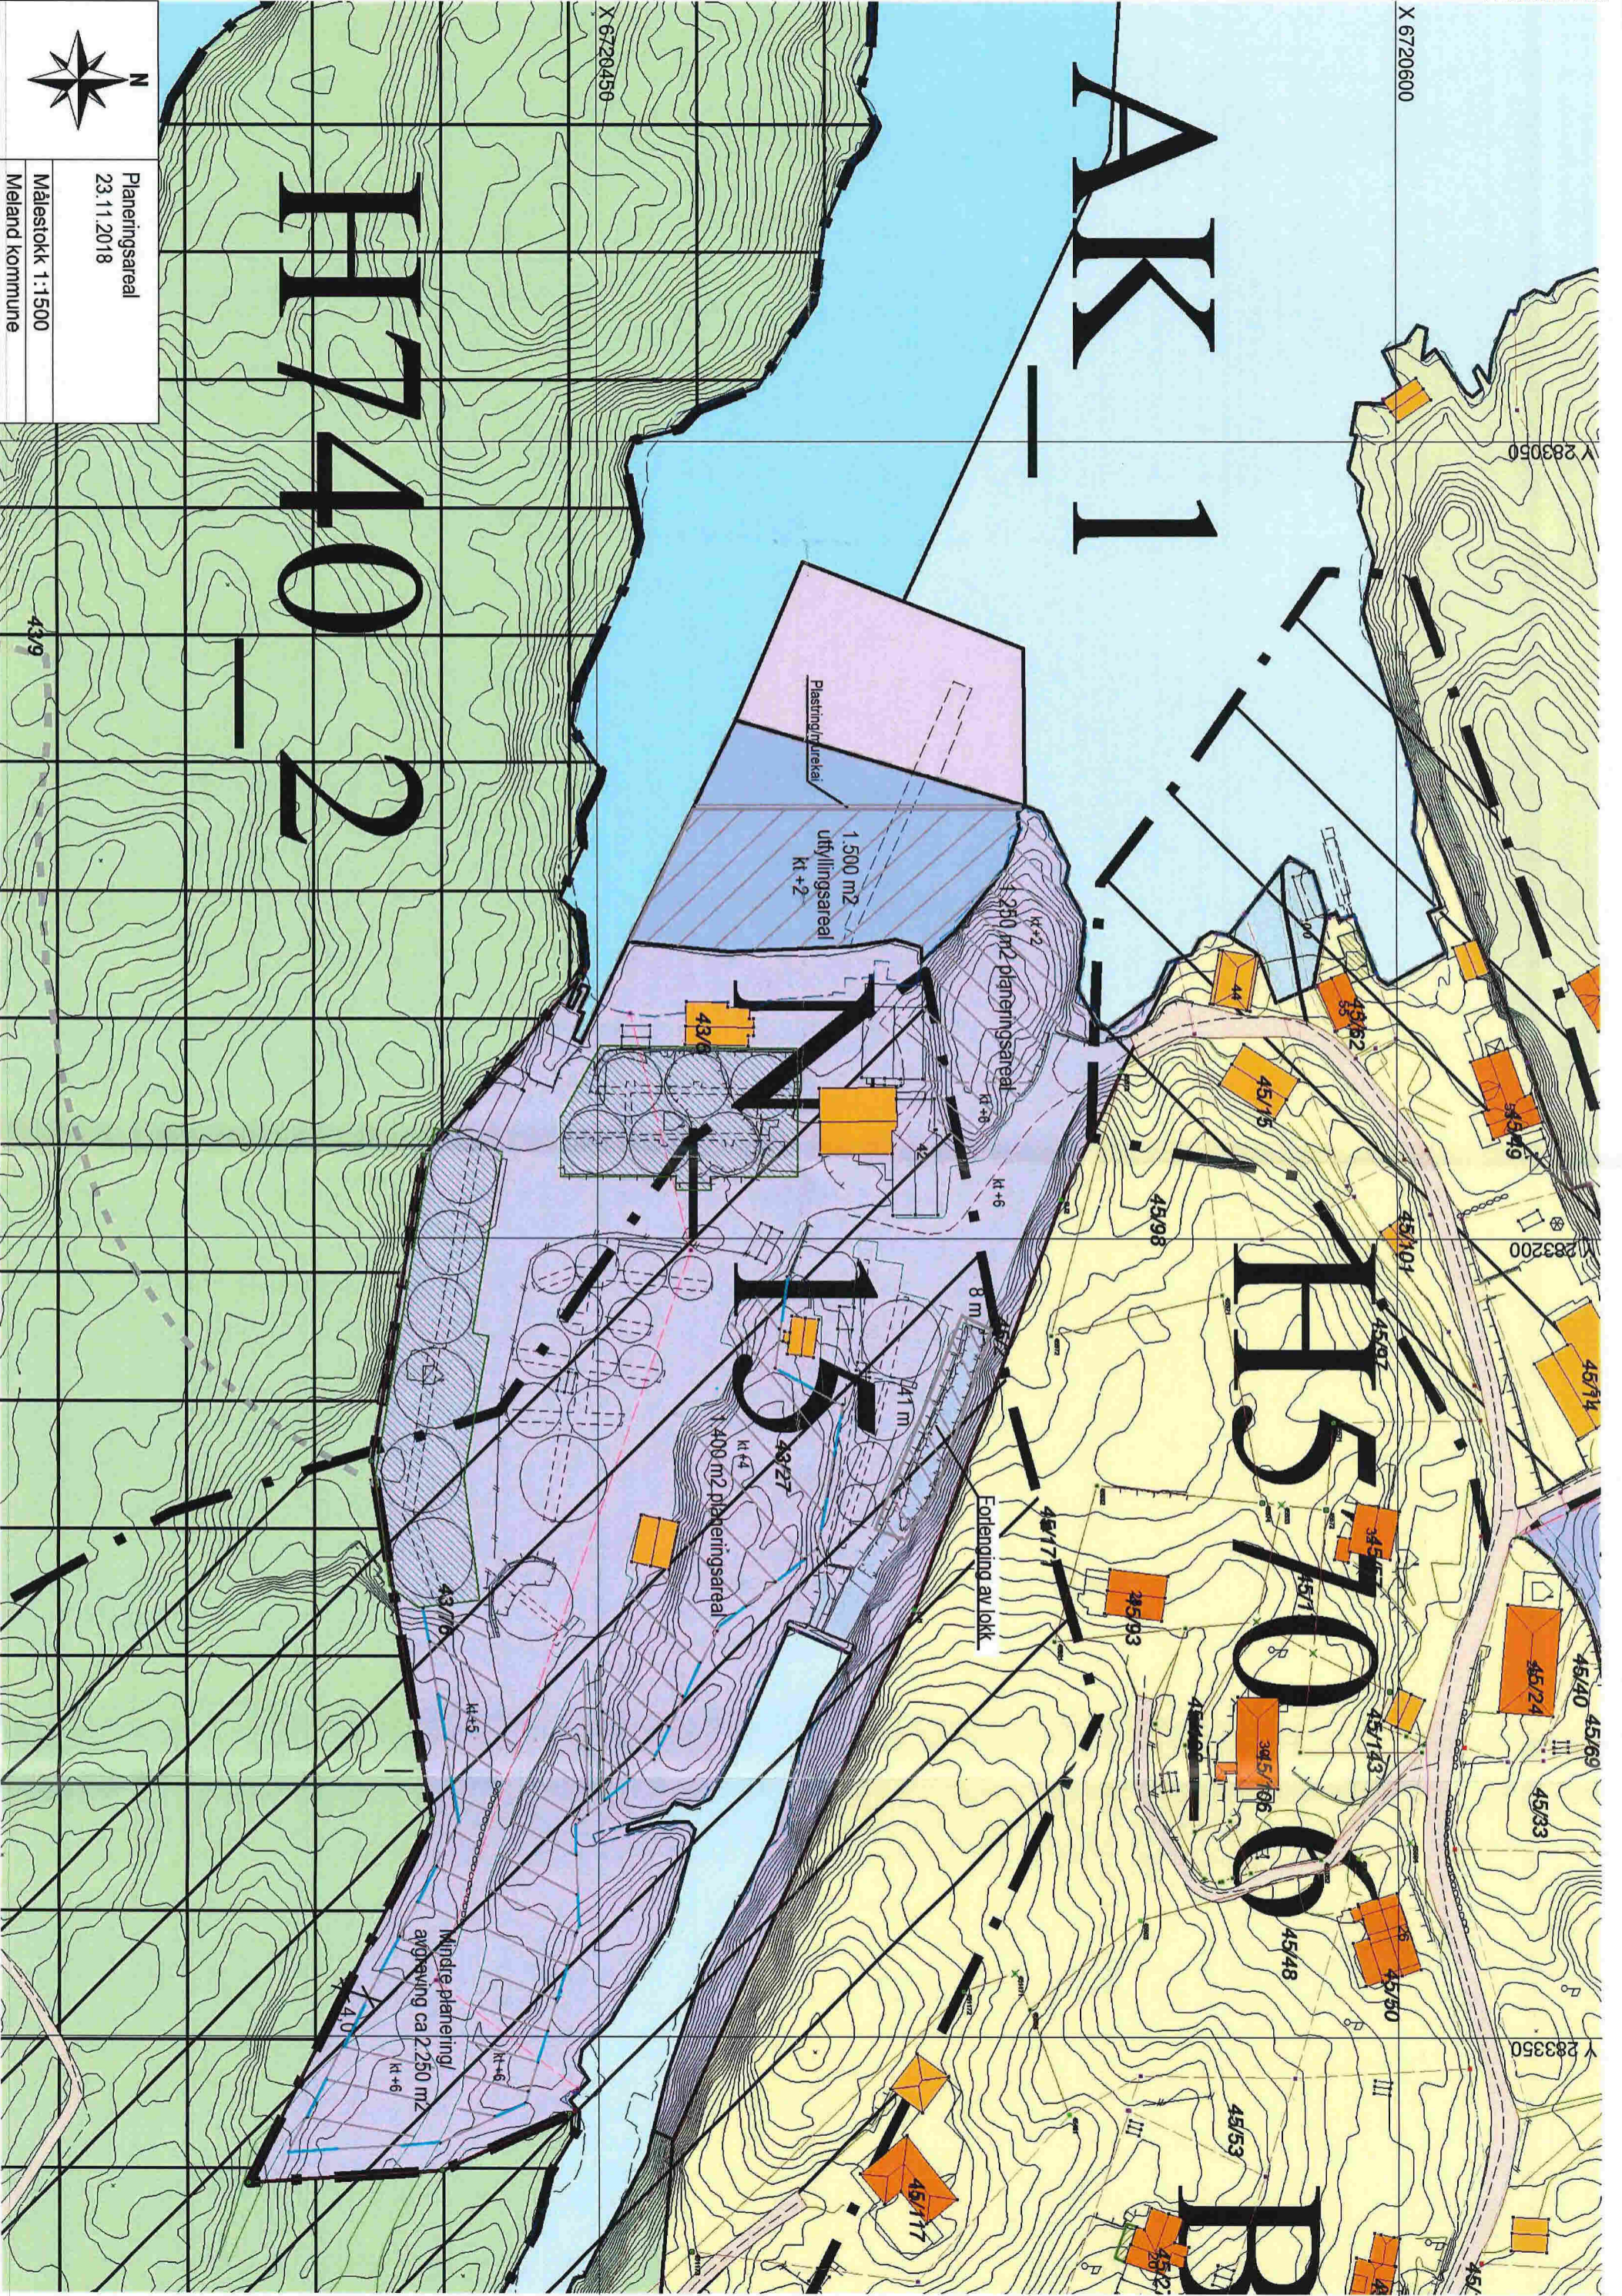

Y 283050

Y 283200

Y 283350