


Rev.	Beskrivelse

MELAND KOMMUNE  
 VA anlegg Tveit Holme  
 Geometri  
 Plan og profil, 0-518

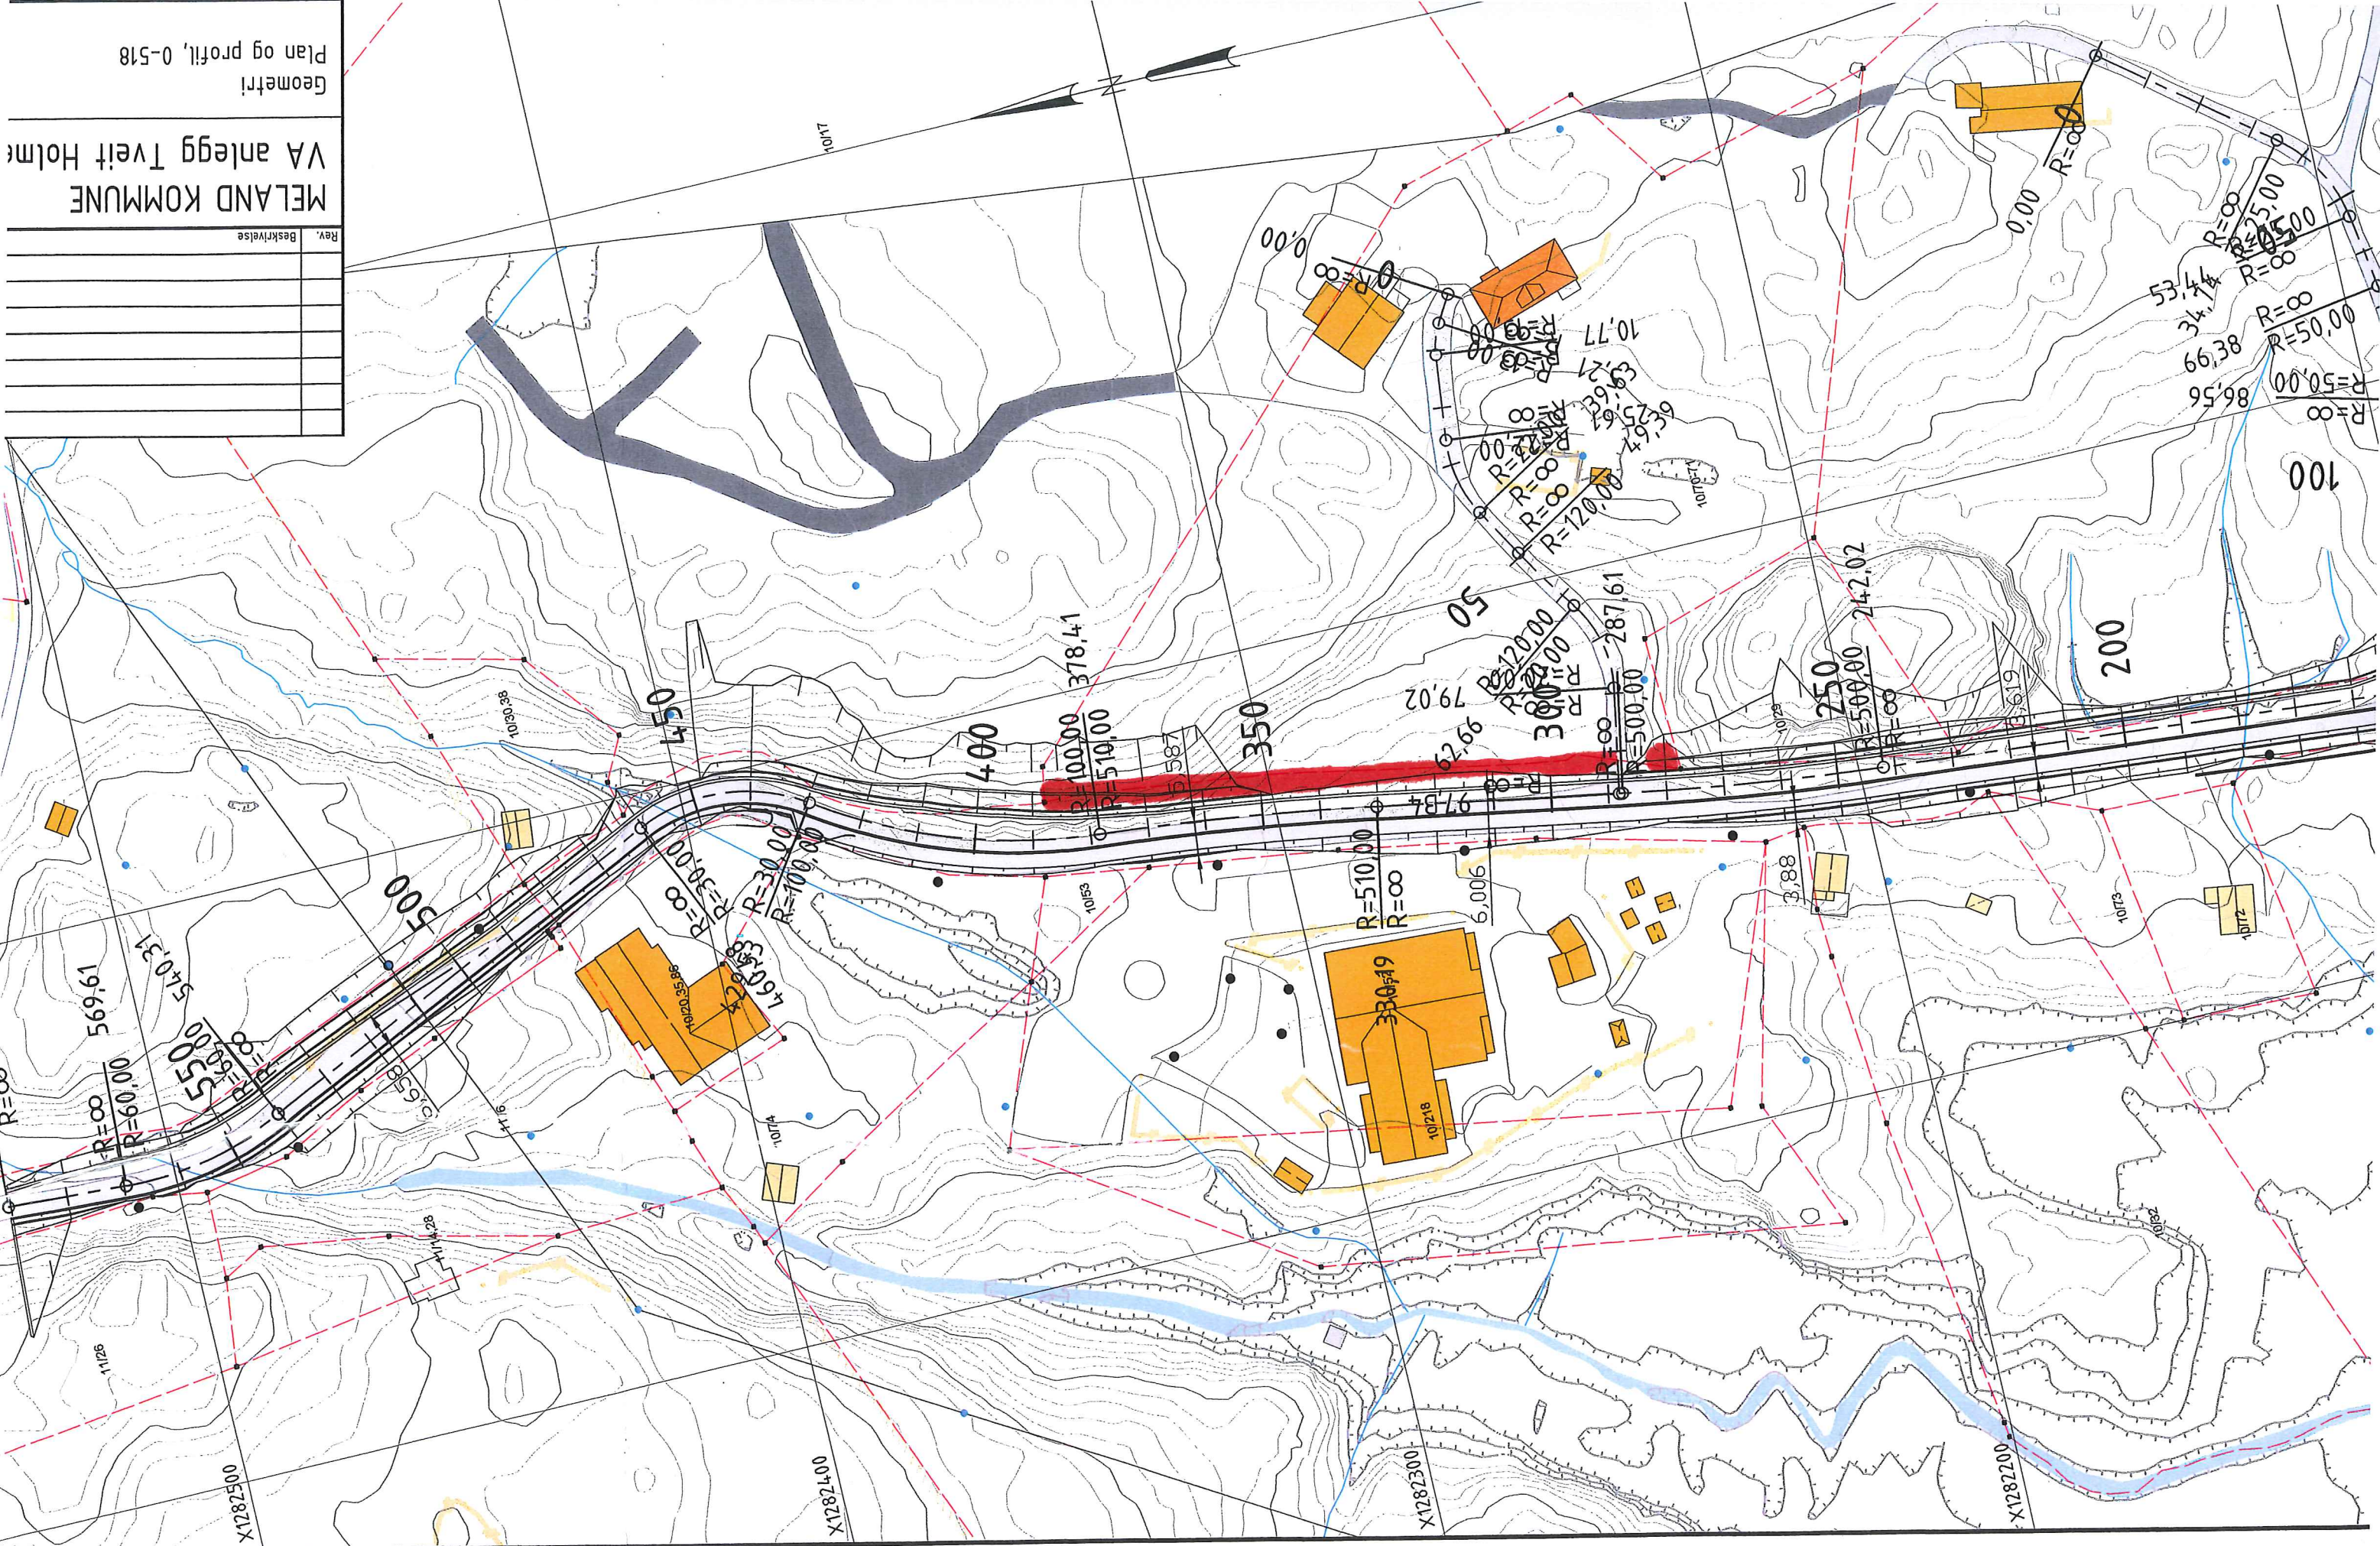

38.31	36.31
37.47	36.42
36.56	36.53
36.36	36.64
36.05	36.75
35.63	36.86
35.47	36.97
35.85	37.08
36.29	37.19
36.94	37.30
37.40	37.4
37.61	37.51
37.44	37.6
37.55	37.71
37.86	37.8
37.91	37.9
38.21	38.0
38.84	38.3
39.46	38.8
39.78	39.4
40.01	40.1
40.78	40.8
41.75	41.6
42.68	42.2
43.80	42.8
44.95	43.3
45.77	43.
45.90	43.
45.61	44.
45.14	44.
44.28	44.
45.03	45.
45.51	45.
45.82	45.

83CM