


PLAN 1. etasje

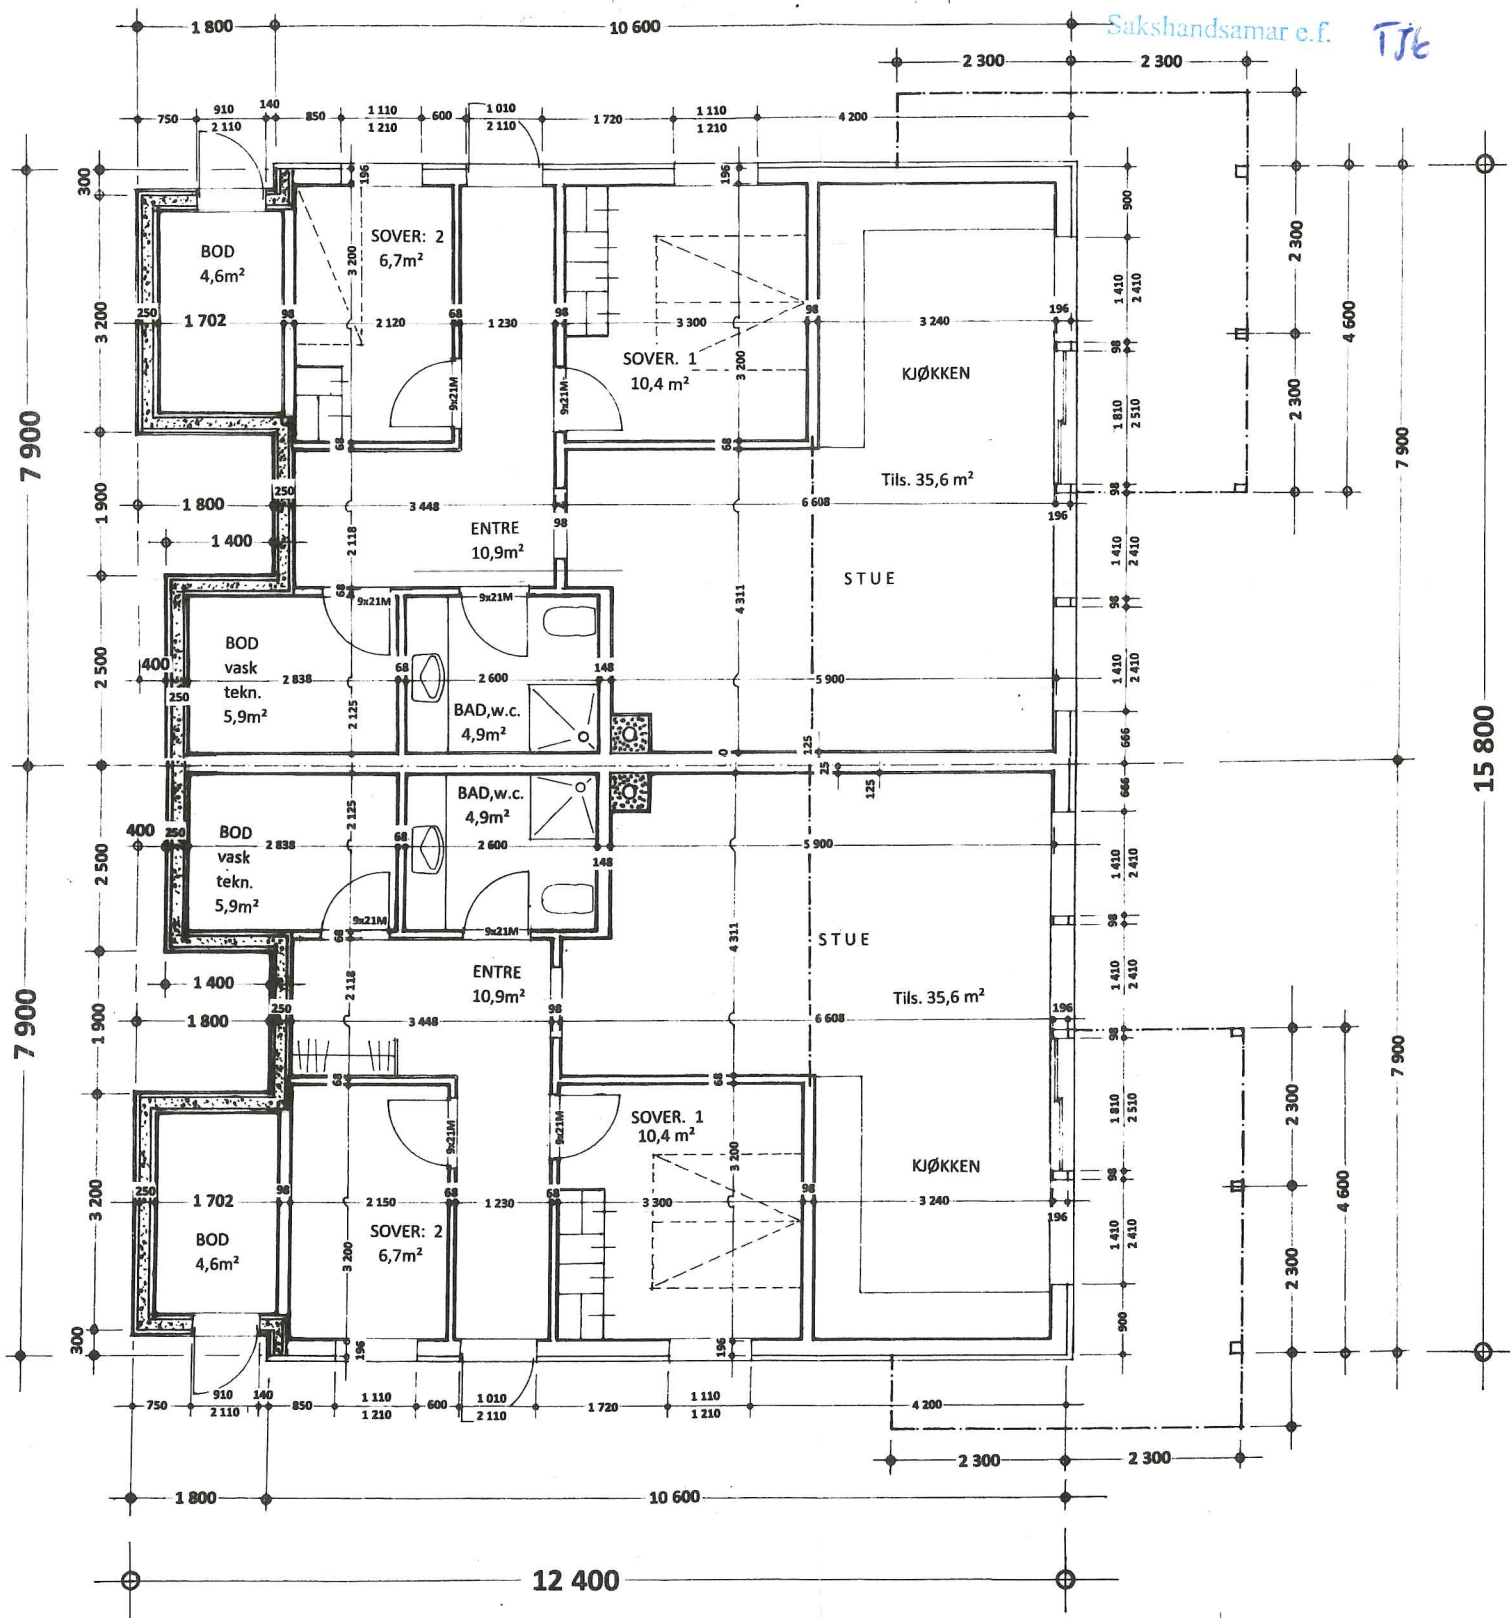

PLAN underetasje

