
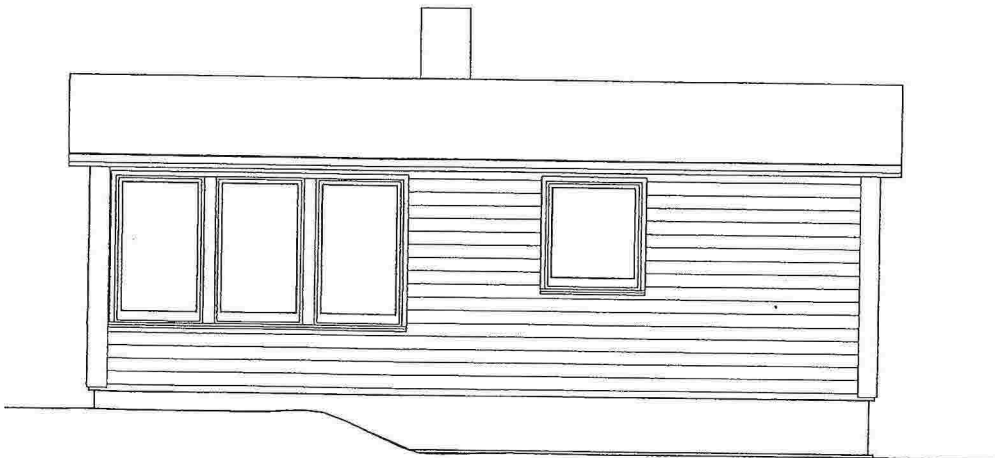
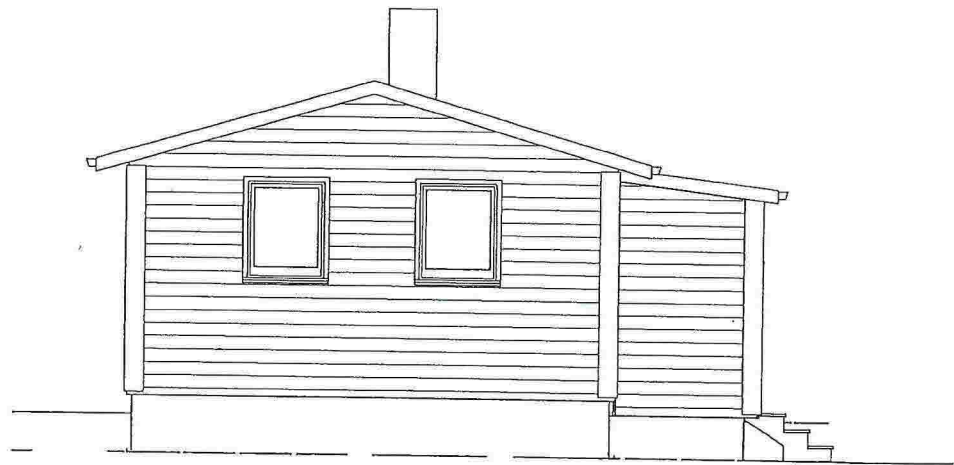


HYTTE DAG SEIM  
SNITT  
SKALA 1:50  
DATO 2014 03 27 ah


E-2

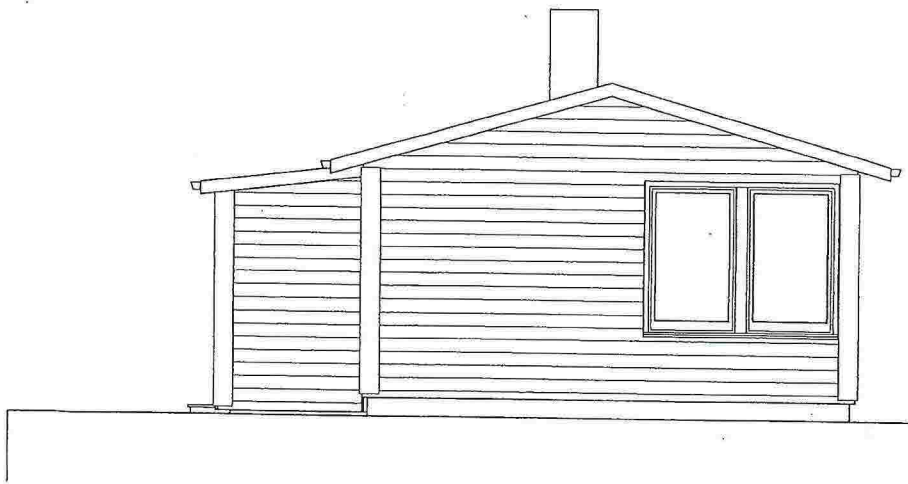

HYTTE  
FASADER  
SKALA 1:50  
DATO 2014 03 27 ah



DAG SEIM

E3

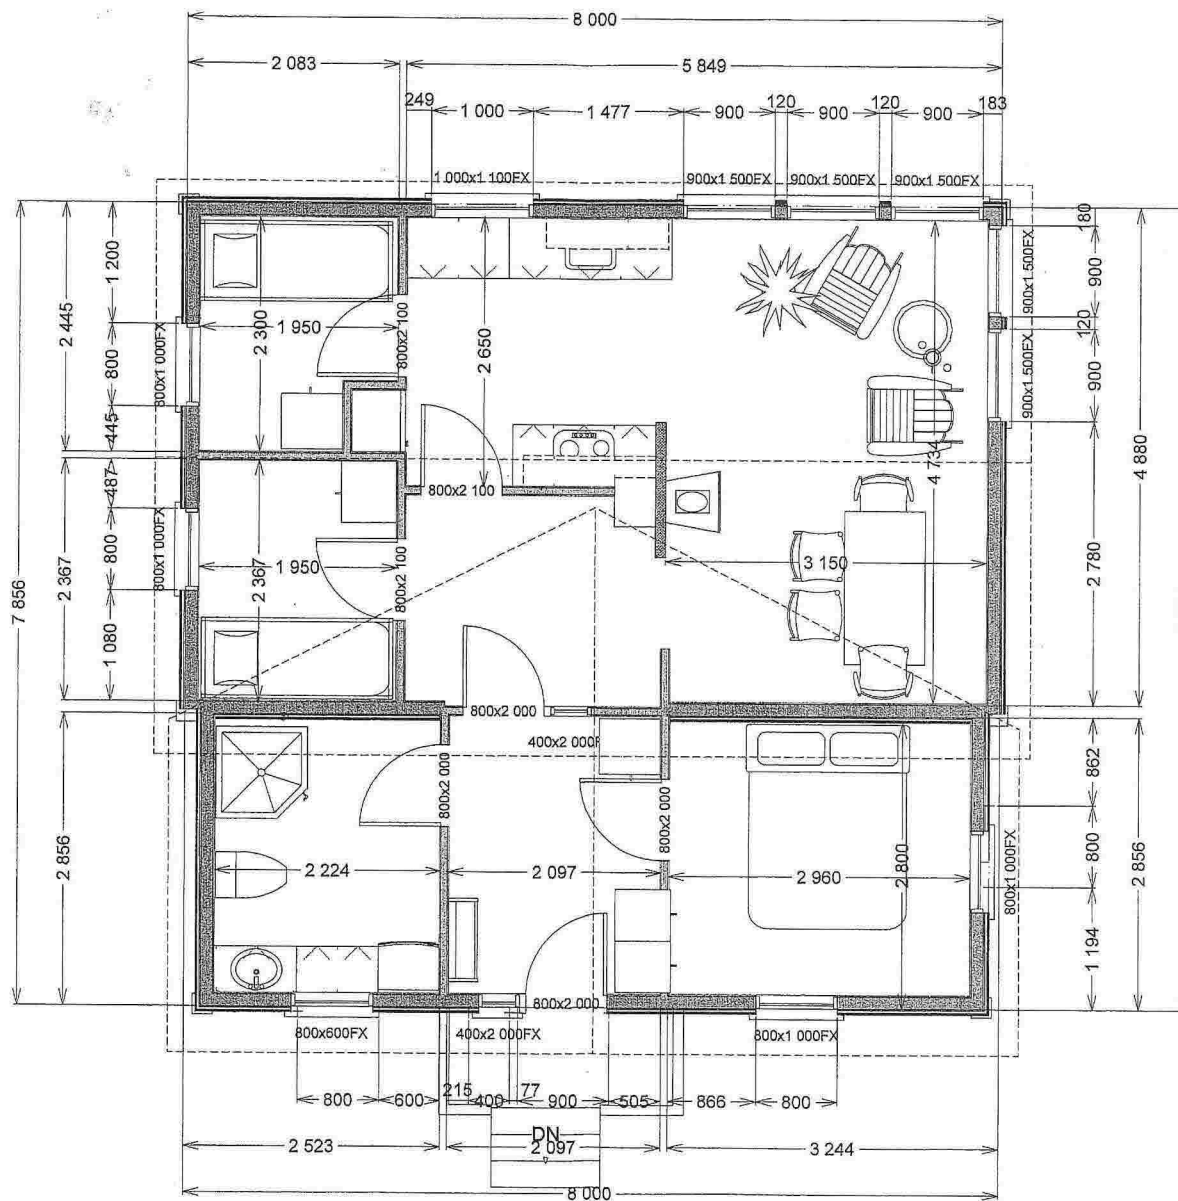

TILBYGG HYTTE 23 kvm  
 DAG SEIM  
 PLAN  
 SCALA 1:50  
 DATO 2014.04.11 ah

E-4

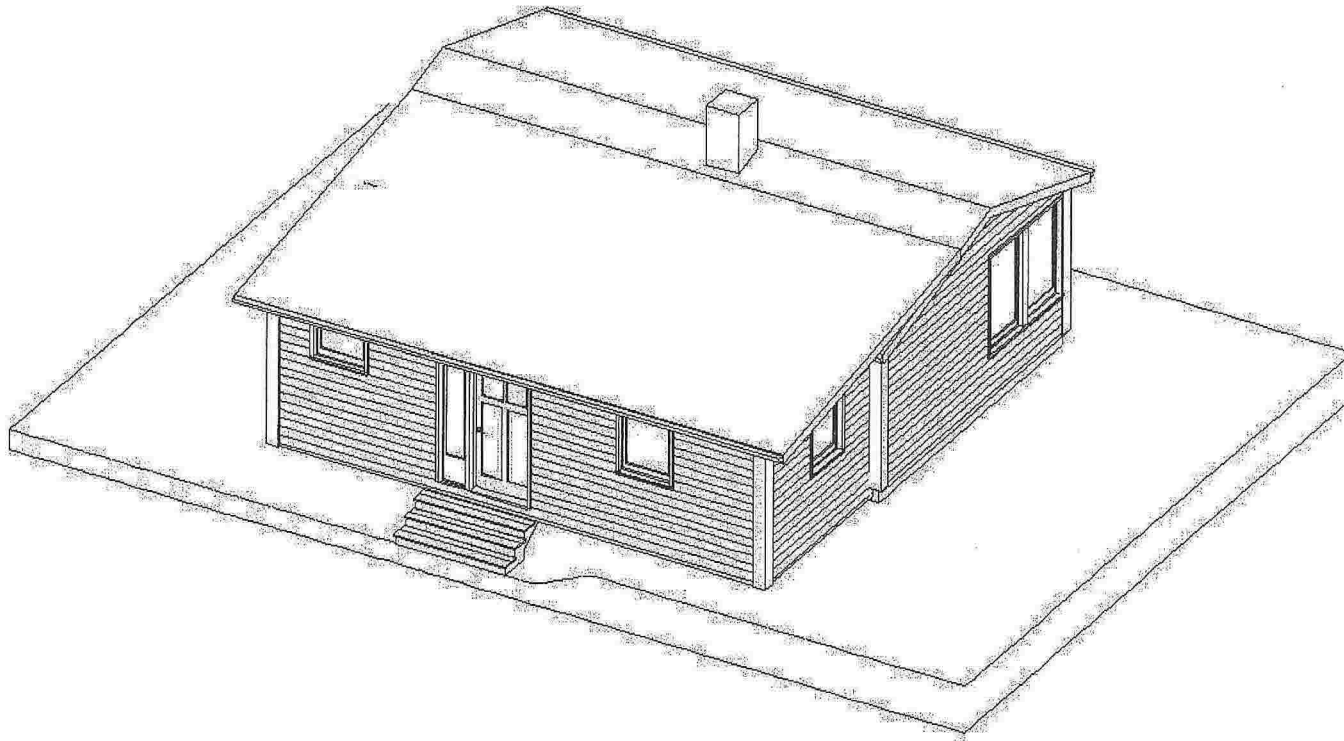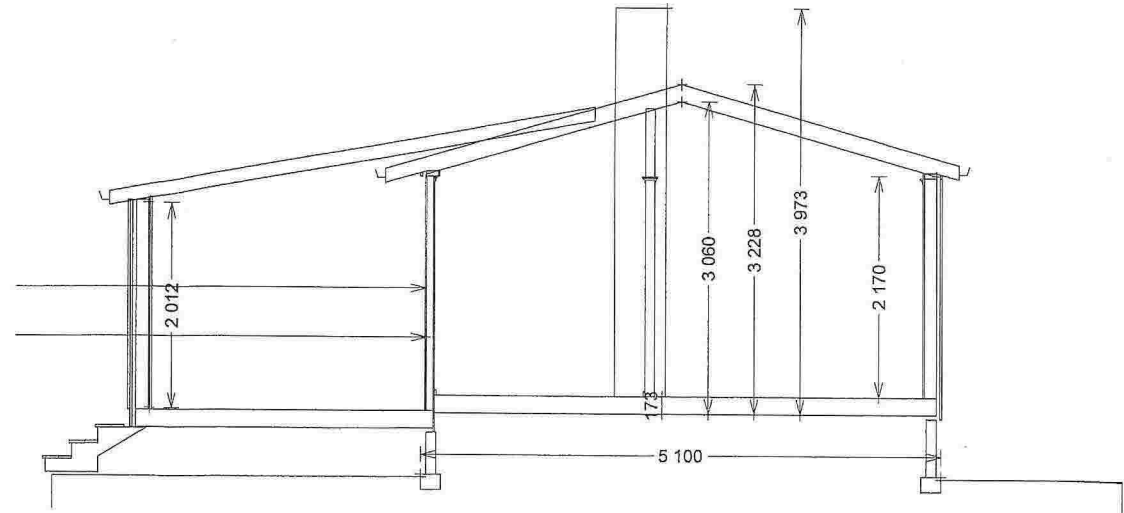


TILBYGG HYTTE  
DAG SEIM  
SNITT  
SCALA 1.50  
DATO 2014 04 11 ah


E-5




VEST

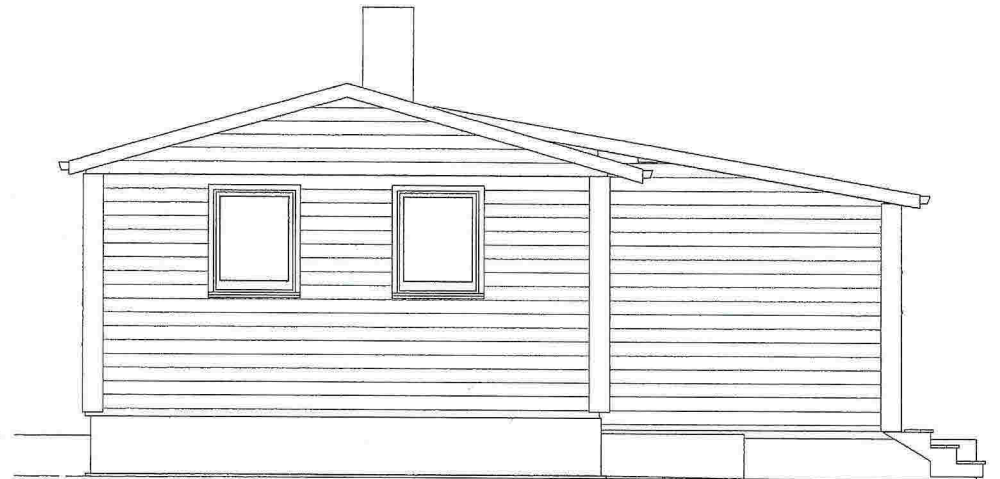

NORD

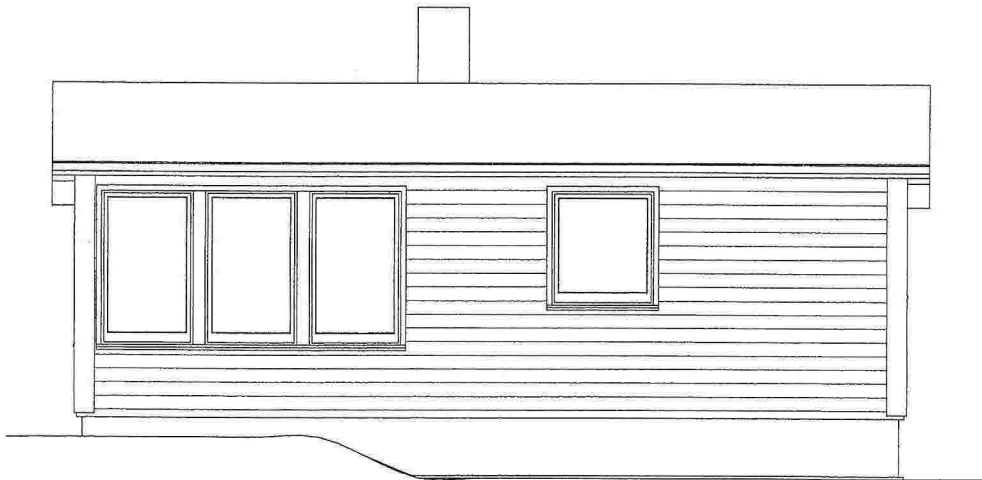

ØST

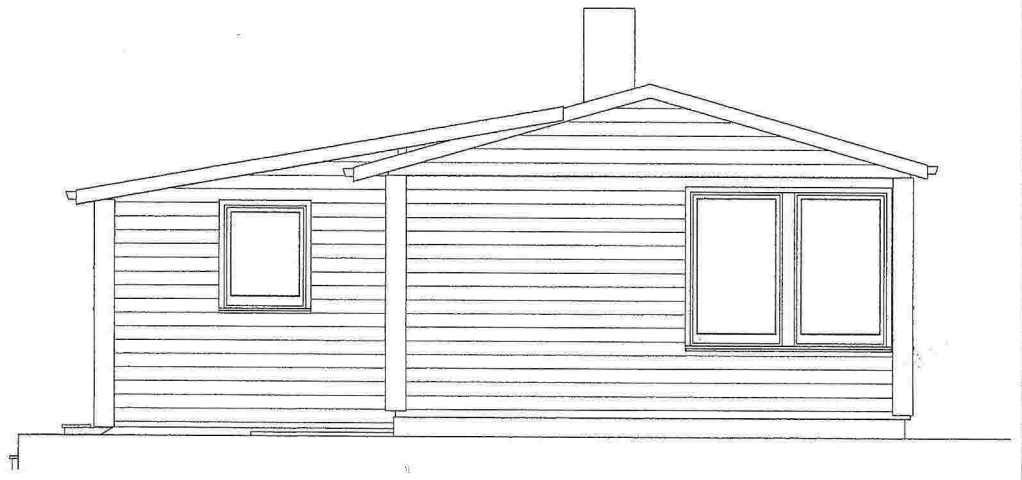

SØR

TILBYGG HYTTE  
DAG SEIM  
FASADER  
SCALA 1.50  
DATO 2014 04 11 ah

E-6