


280300

①

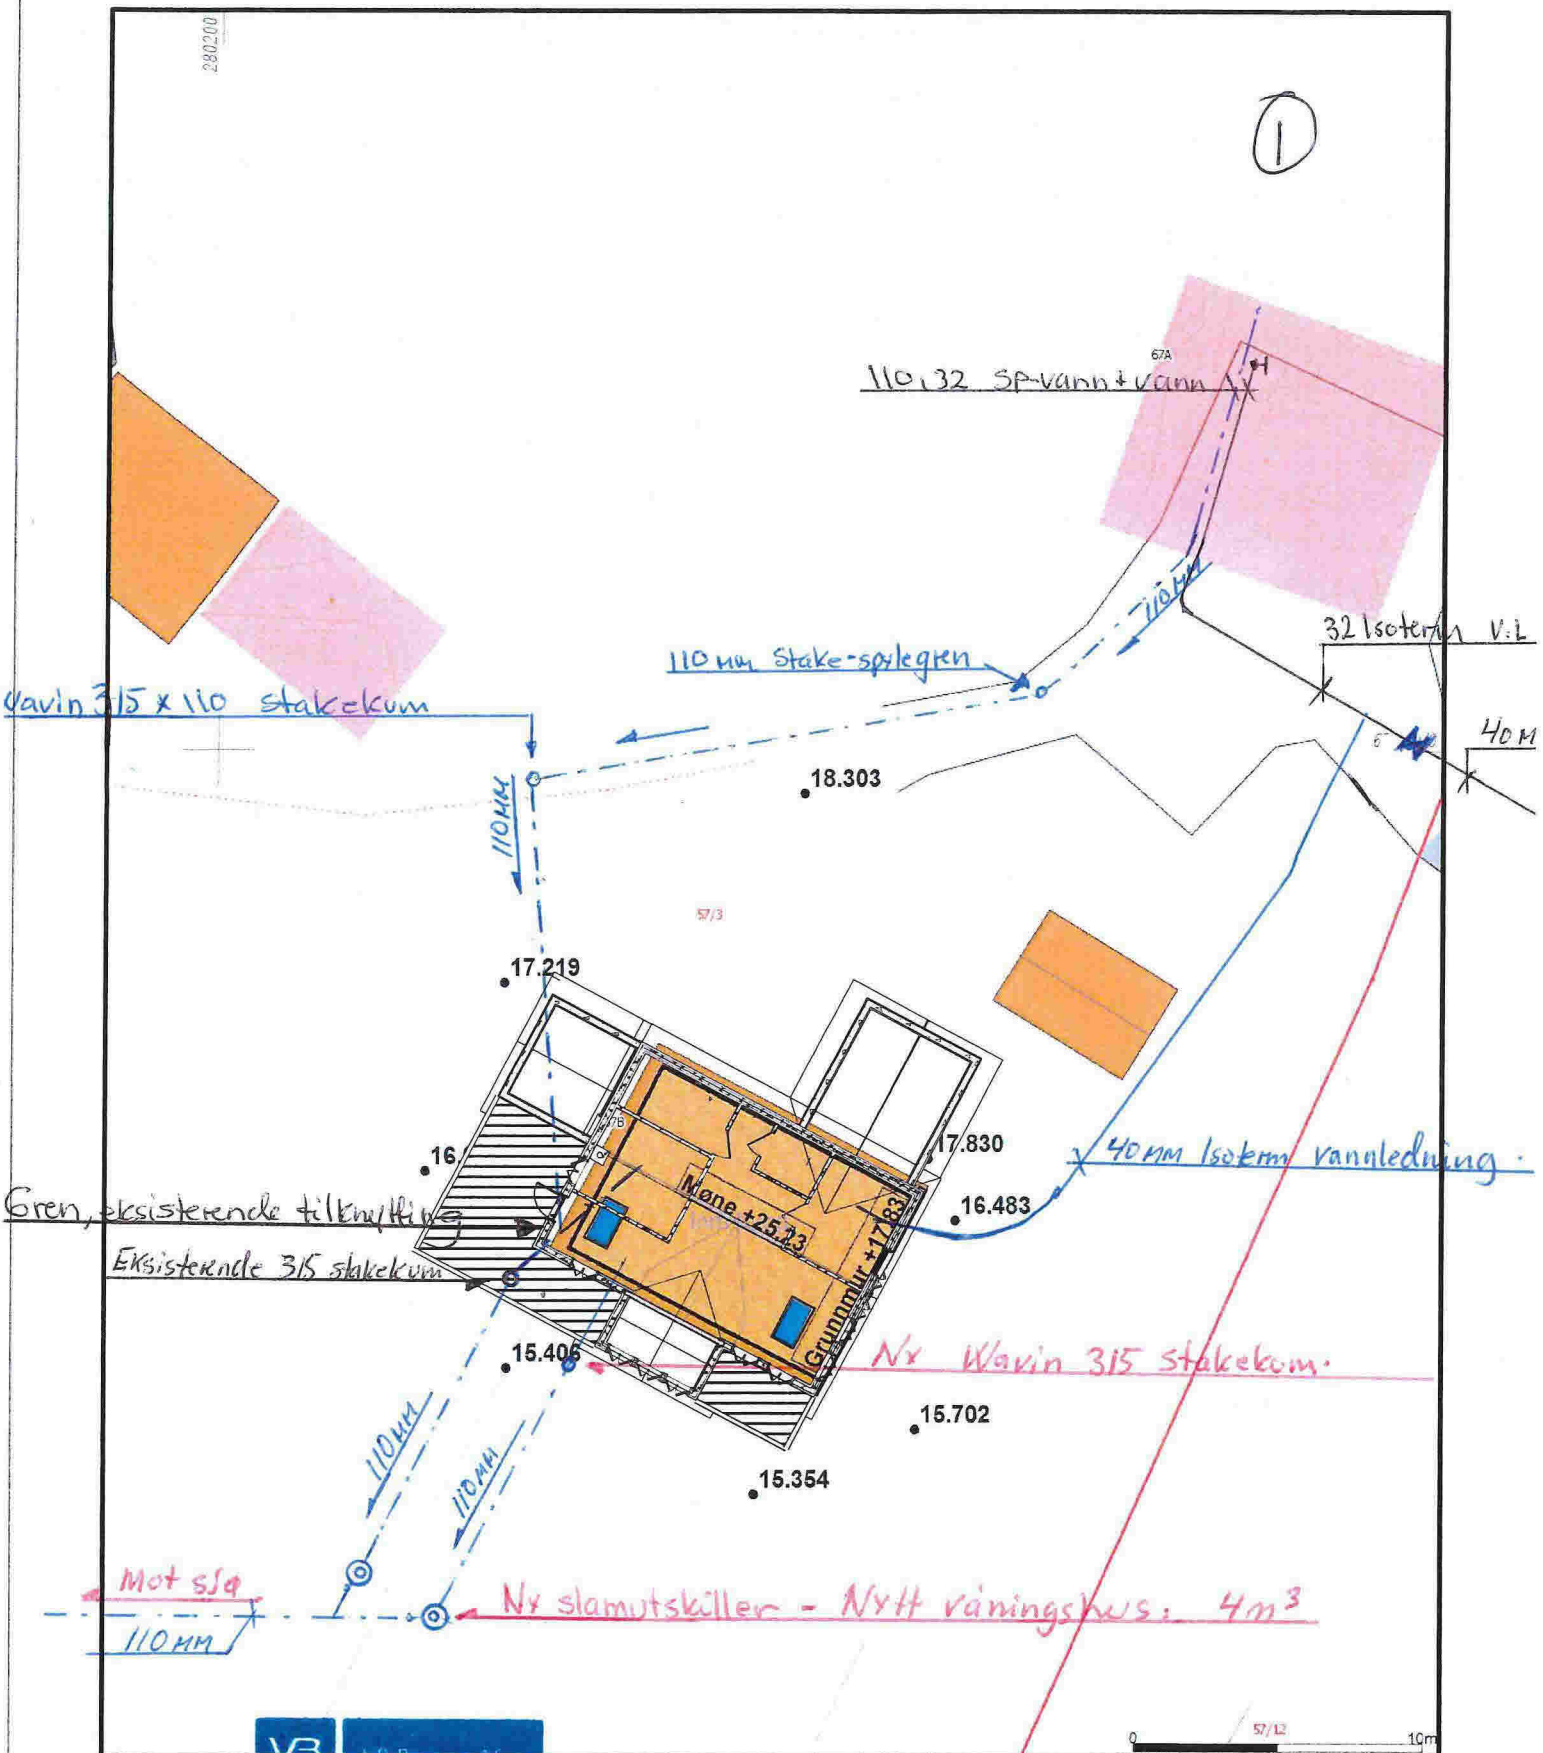

Foretaksregisteret NO 998 303 605 MVA
 Hesthaugvegen 18, 5119 Ulset
 TF 55 38 23 00

01.06-2015 28

Telefon 905 12 583 Mail: helge@vestoppmaaling.no



Vest Oppmåling AS
 5281 Valestrandsfossen
 helge@vestoppmaaling.no


Dato: 2015.06.11
 Sign: SUP



Målestokk
 1:250

380200

2

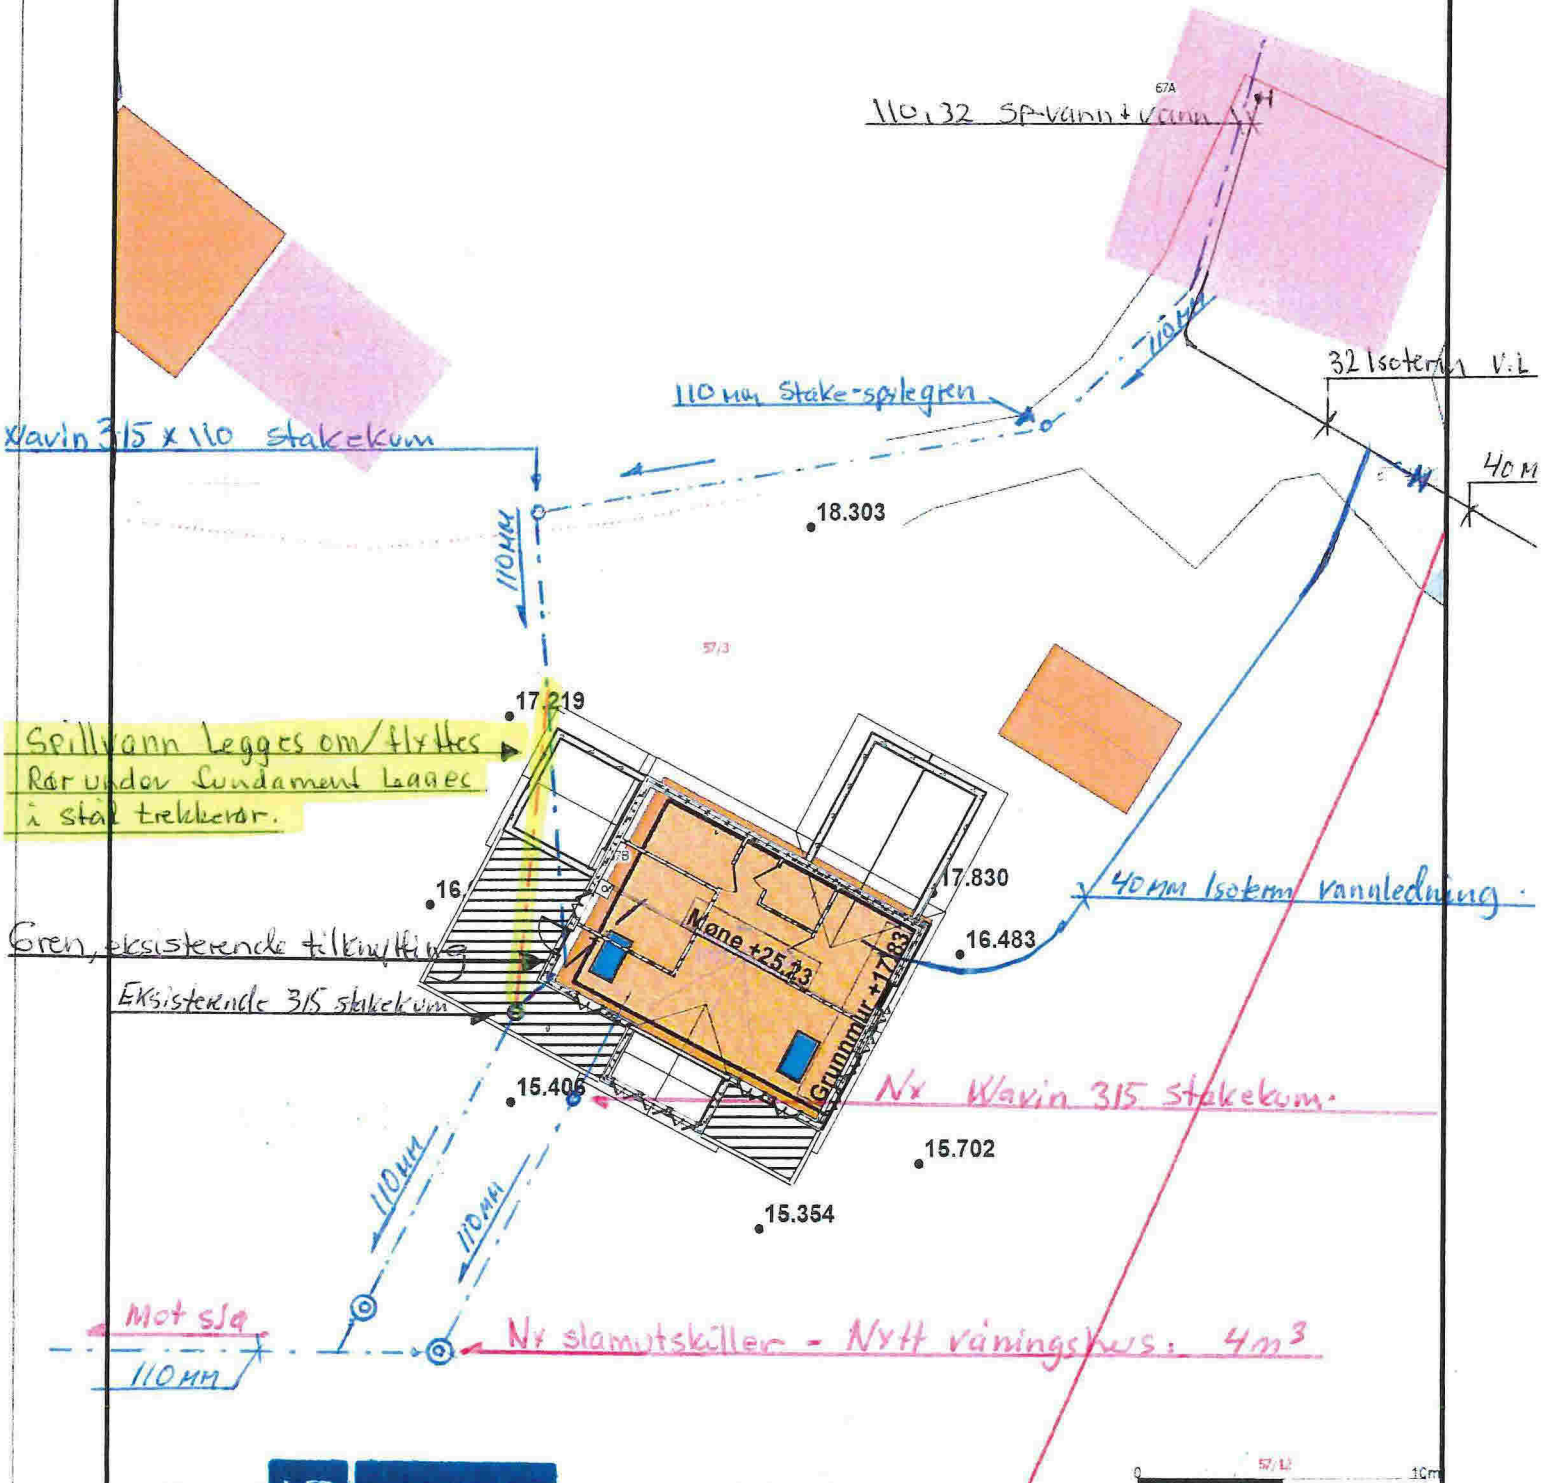

Foretaksregisteret NO 998 303 605 MVA
 Hesthaugvegen 18, 5119 Ulset
 Tlf 55 38 23 00

01.06-2015

J.J.



Vest Oppmåling AS
 5281 Valestrandsfossen
 helge@vestoppmaalng.no



Målestokk
 1:250

dato: 2015.04.11
 utgitt: 2015