


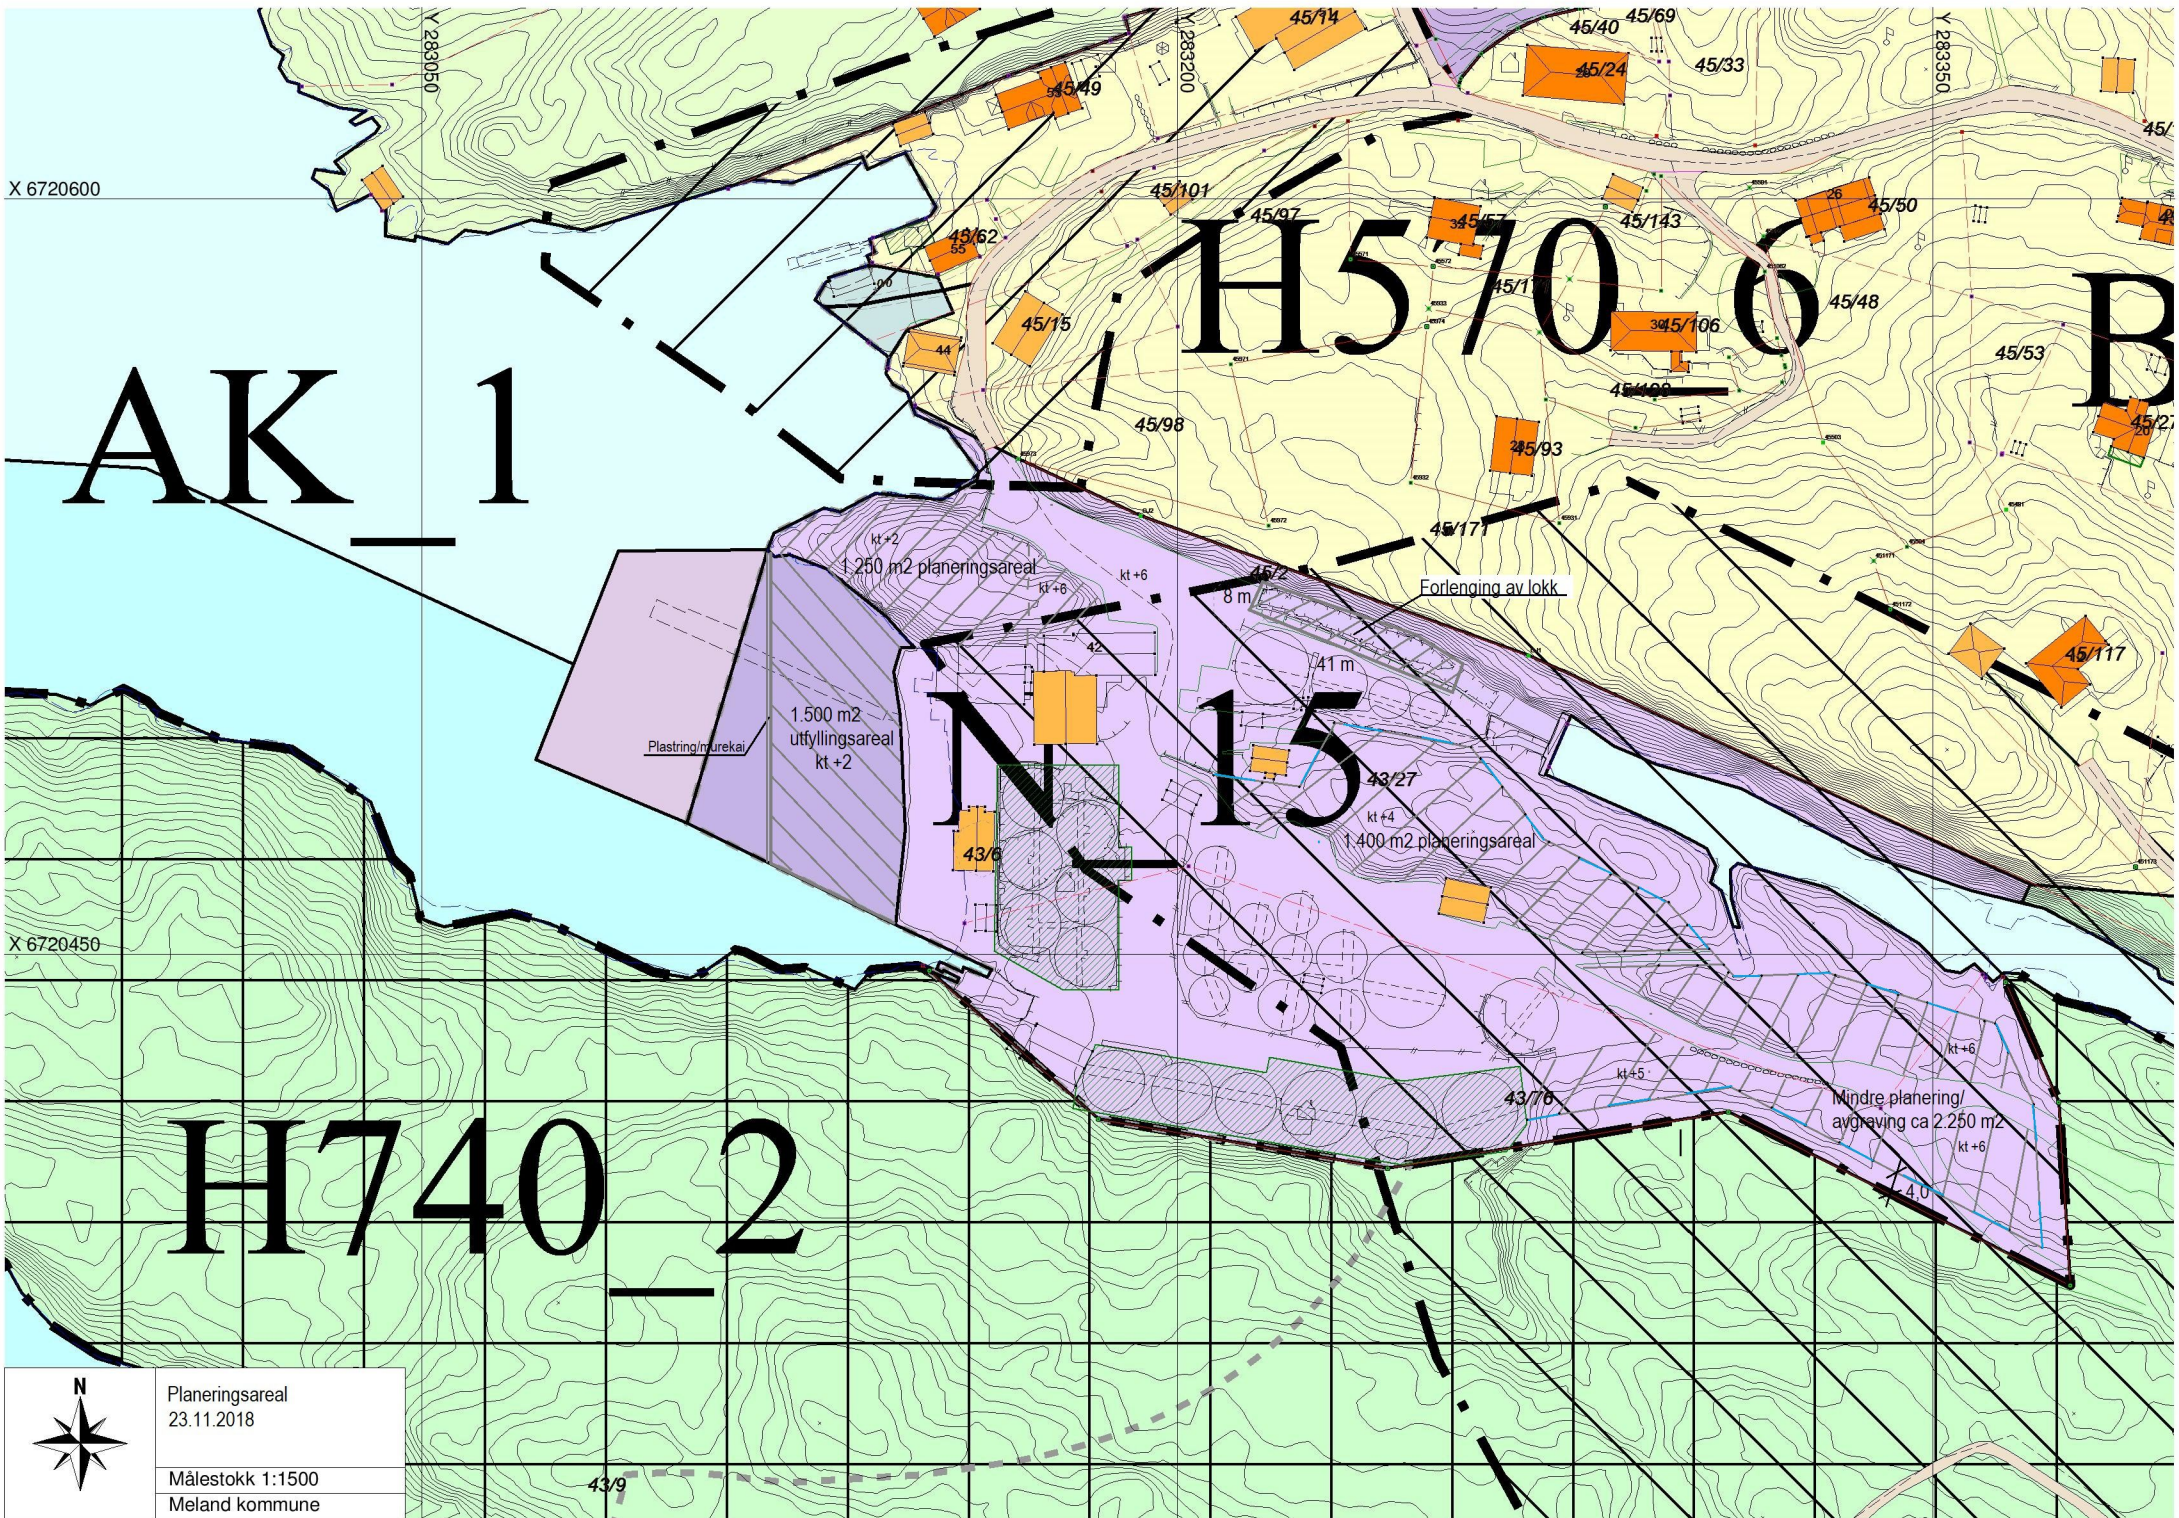

Planeringsareal
23.11.2018

Målestokk 1:1500
Meland kommune