




Meland, gnr 10 bnr 179,
Data på innmålt fasadeliv

01.02.2017

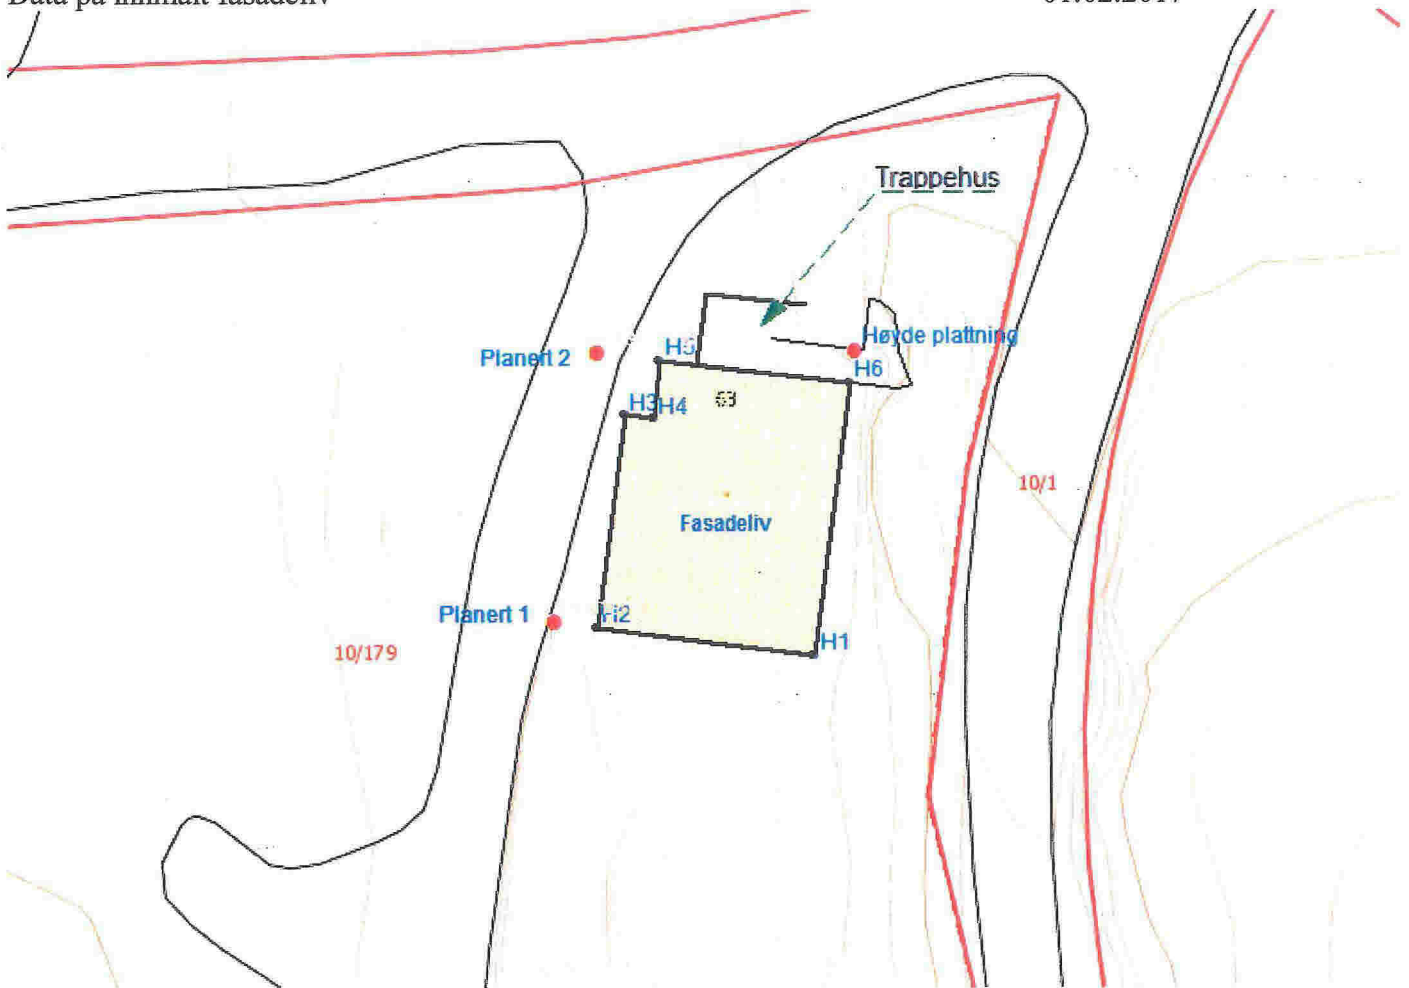

| PunktID | N-koord. | Ø-koord. | Høyde |
|---------|------------|-----------|-------|
| H1 | 6716537,94 | 288846,95 | |
| H2 | 6716538,84 | 288839,86 | |
| H3 | 6716545,75 | 288840,75 | |
| H4 | 6716545,63 | 288841,72 | |
| H5 | 6716547,53 | 288841,95 | |
| H6 | 6716546,81 | 288848,08 | |

Høyder planert og plattning 2 etg

| | | | |
|-----------------|------------|-----------|-------|
| Høyde plattning | 6716547,83 | 288848,21 | 40,44 |
| Planert 1 | 6716539,02 | 288838,43 | 37,31 |
| Planert 2 | 6716547,78 | 288839,81 | 37,39 |