


Plan 1. etg.

E1

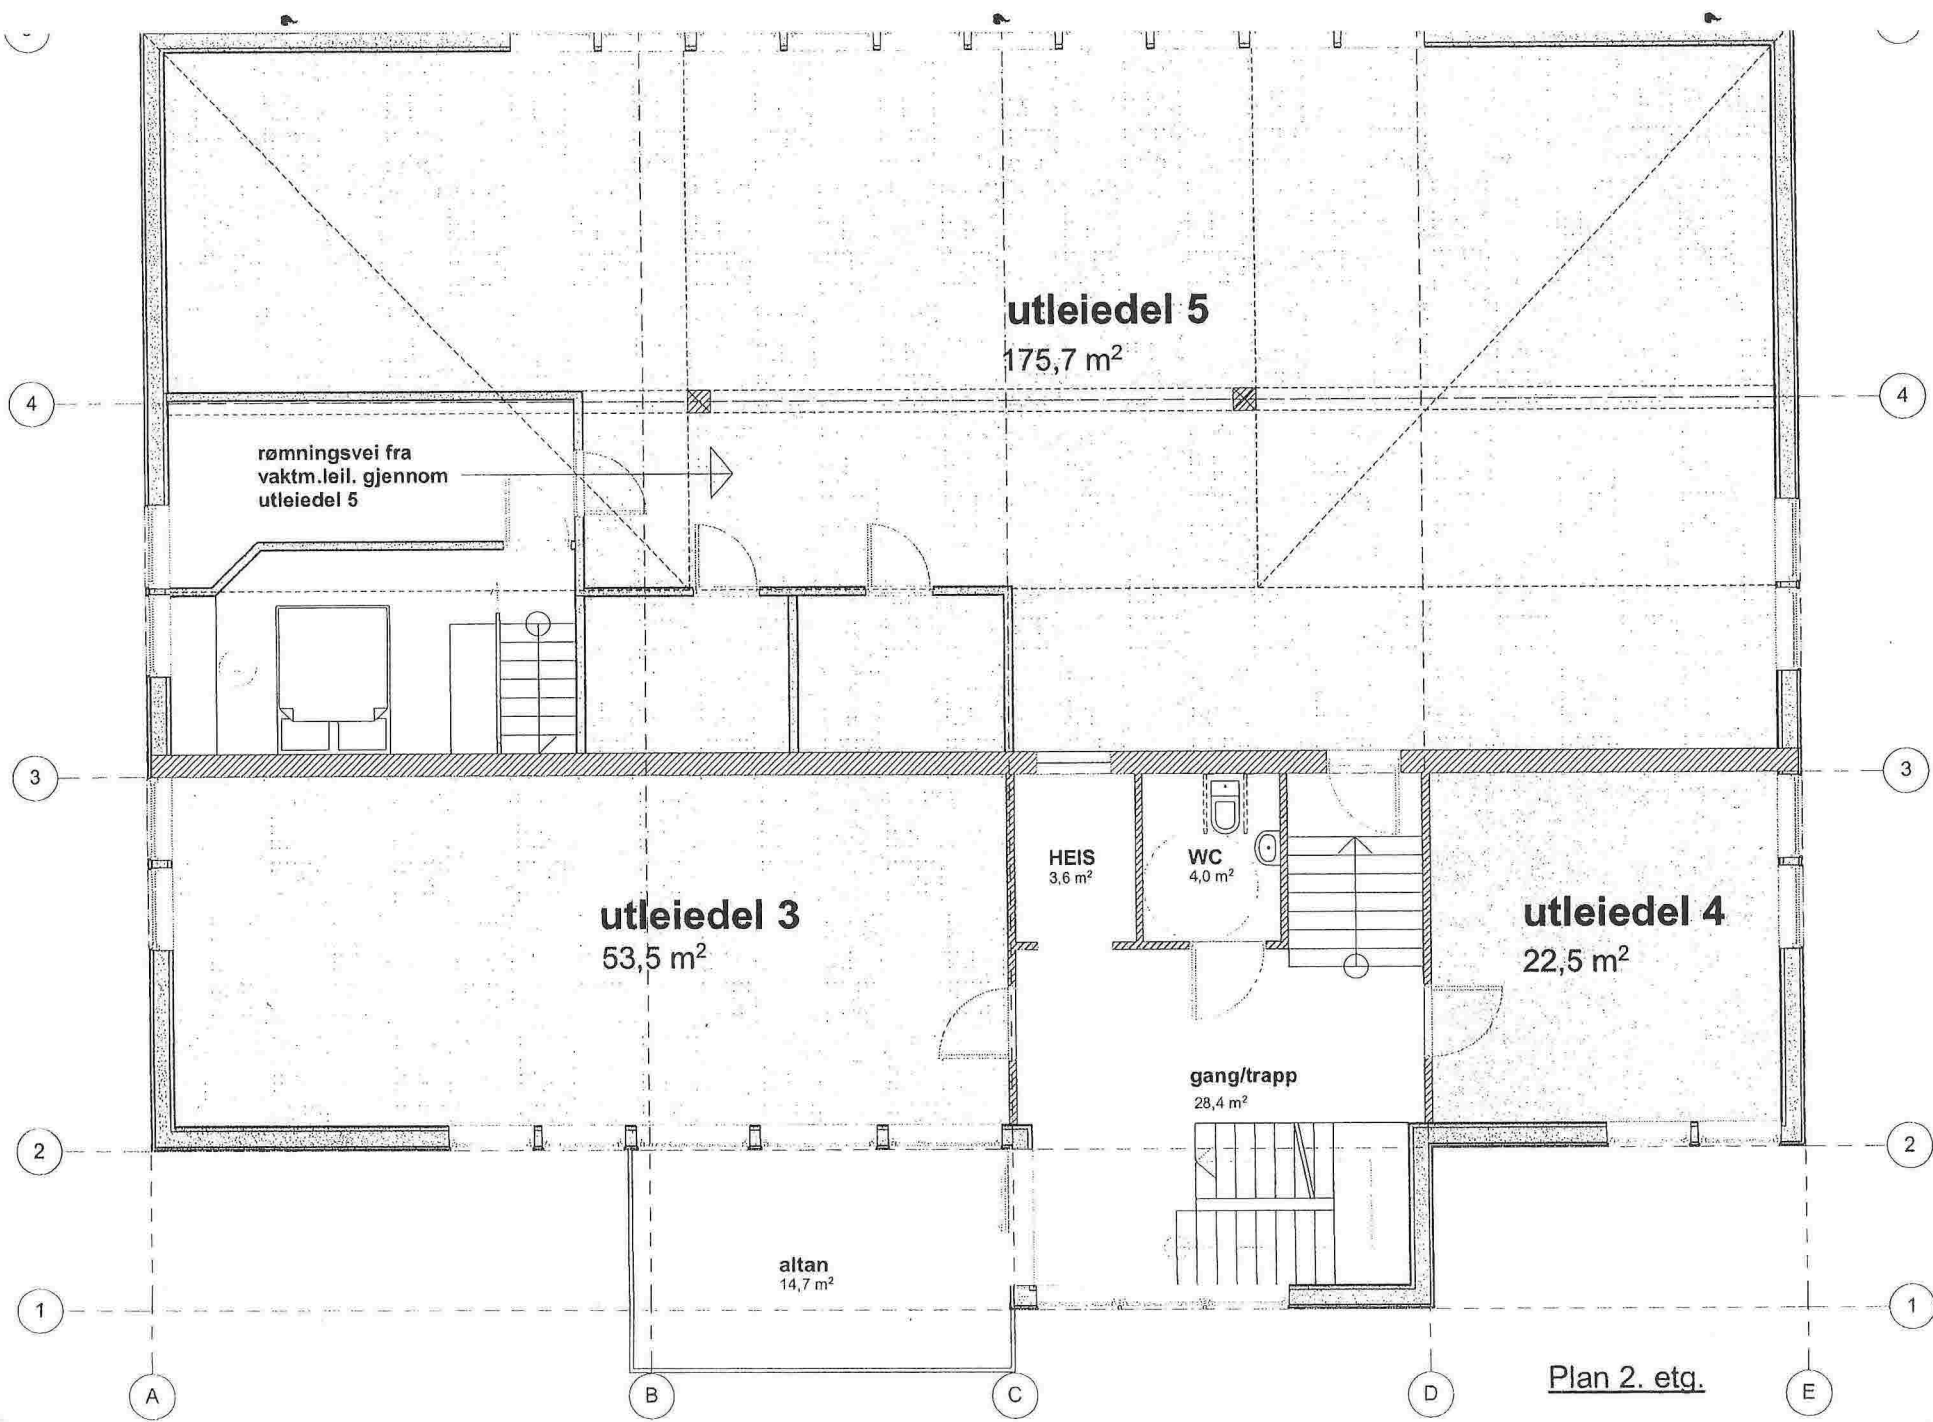

**utleiedel 5**  
175,7 m<sup>2</sup>

rømningsvei fra  
vaktm.leil. gjennom  
utleiedel 5

**utleiedel 3**  
53,5 m<sup>2</sup>

**utleiedel 4**  
22,5 m<sup>2</sup>

HEIS  
3,6 m<sup>2</sup>

WC  
4,0 m<sup>2</sup>


gang/trapp  
28,4 m<sup>2</sup>

altan  
14,7 m<sup>2</sup>

Plan 2. etg.

E2



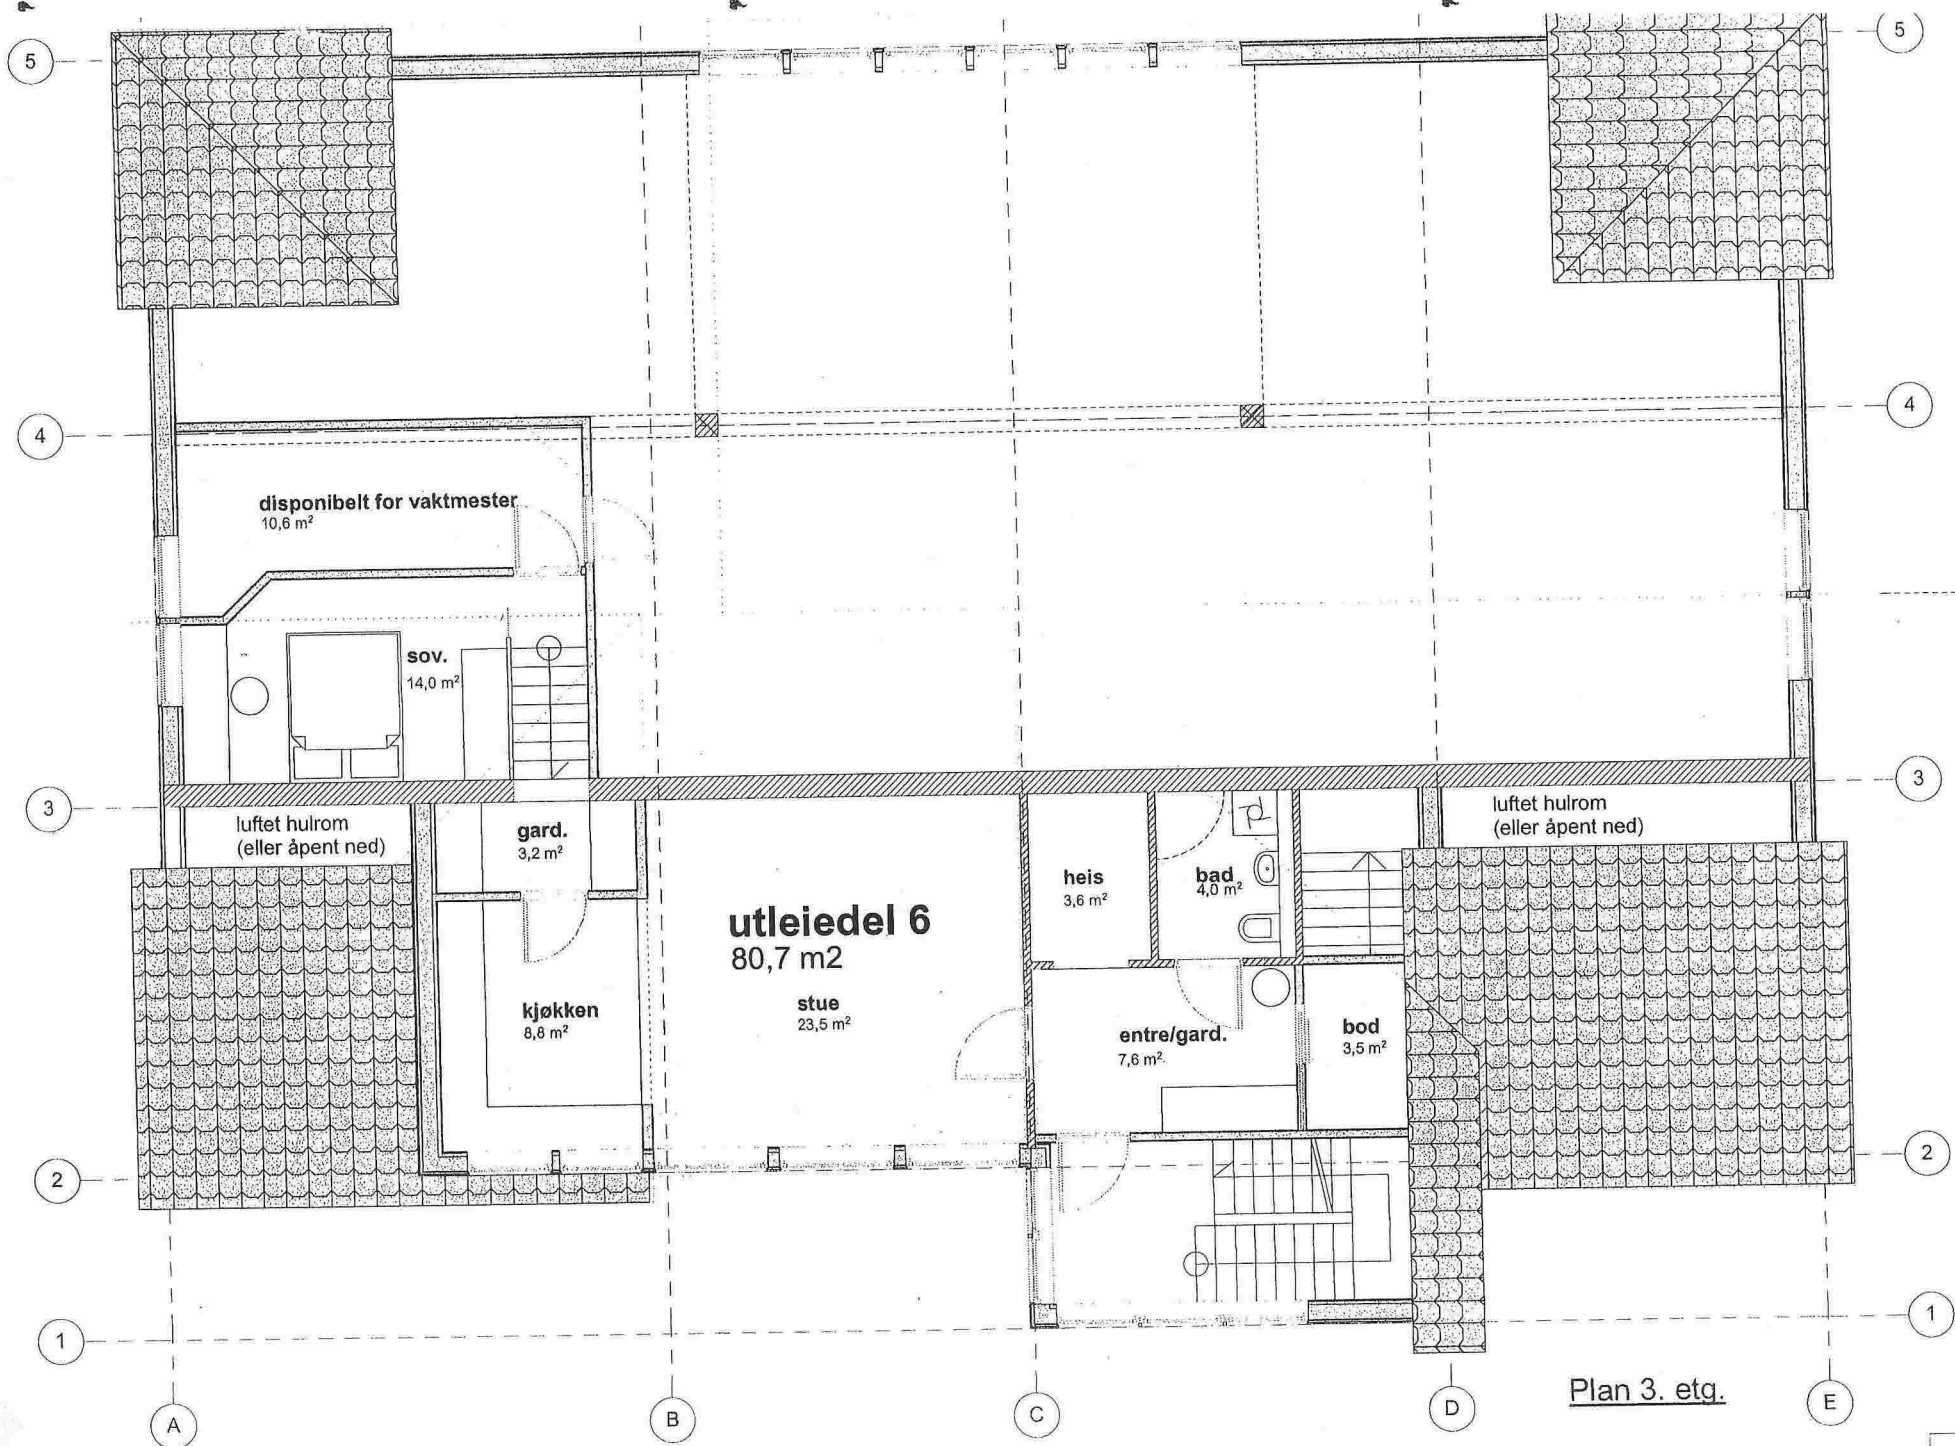

Plan 3. etg.