



FASADE NORD (MOT Sjø).

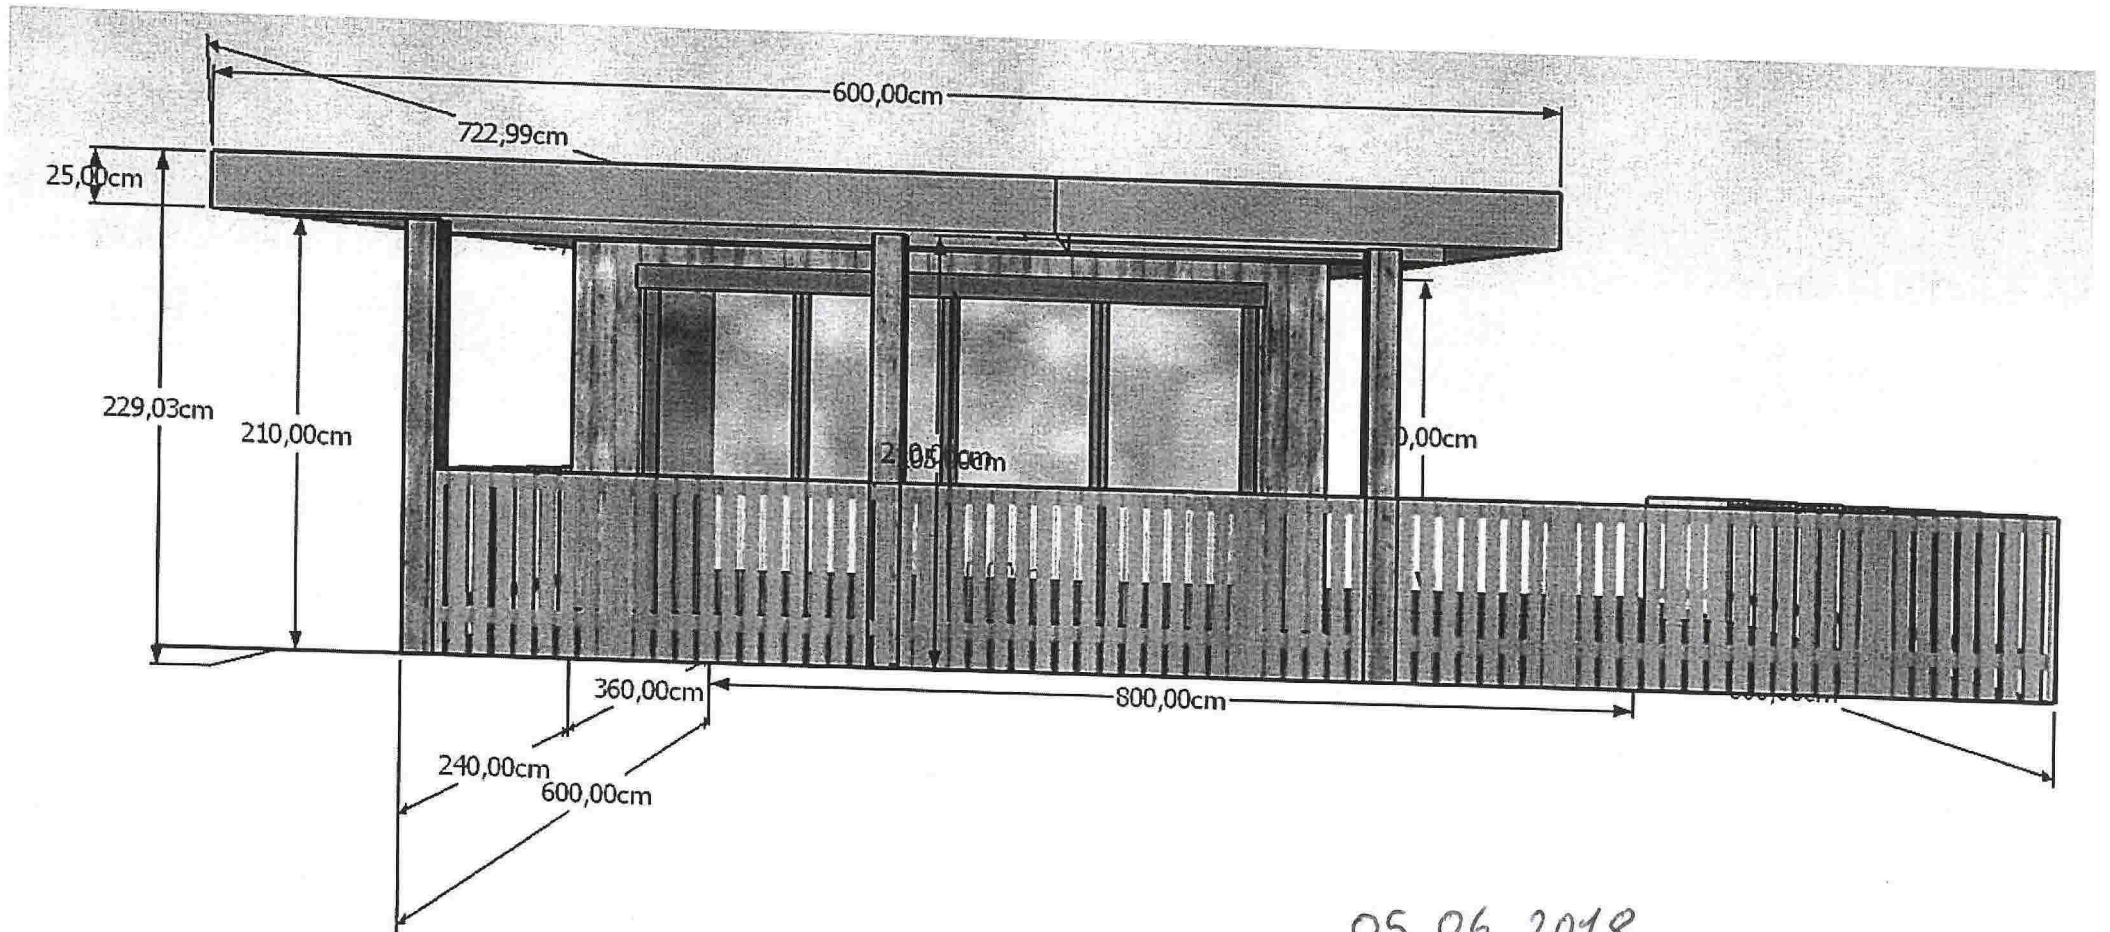

05.06.2018
Bjarte Moldekleiv

FASADE ØST


Vedlegg 2

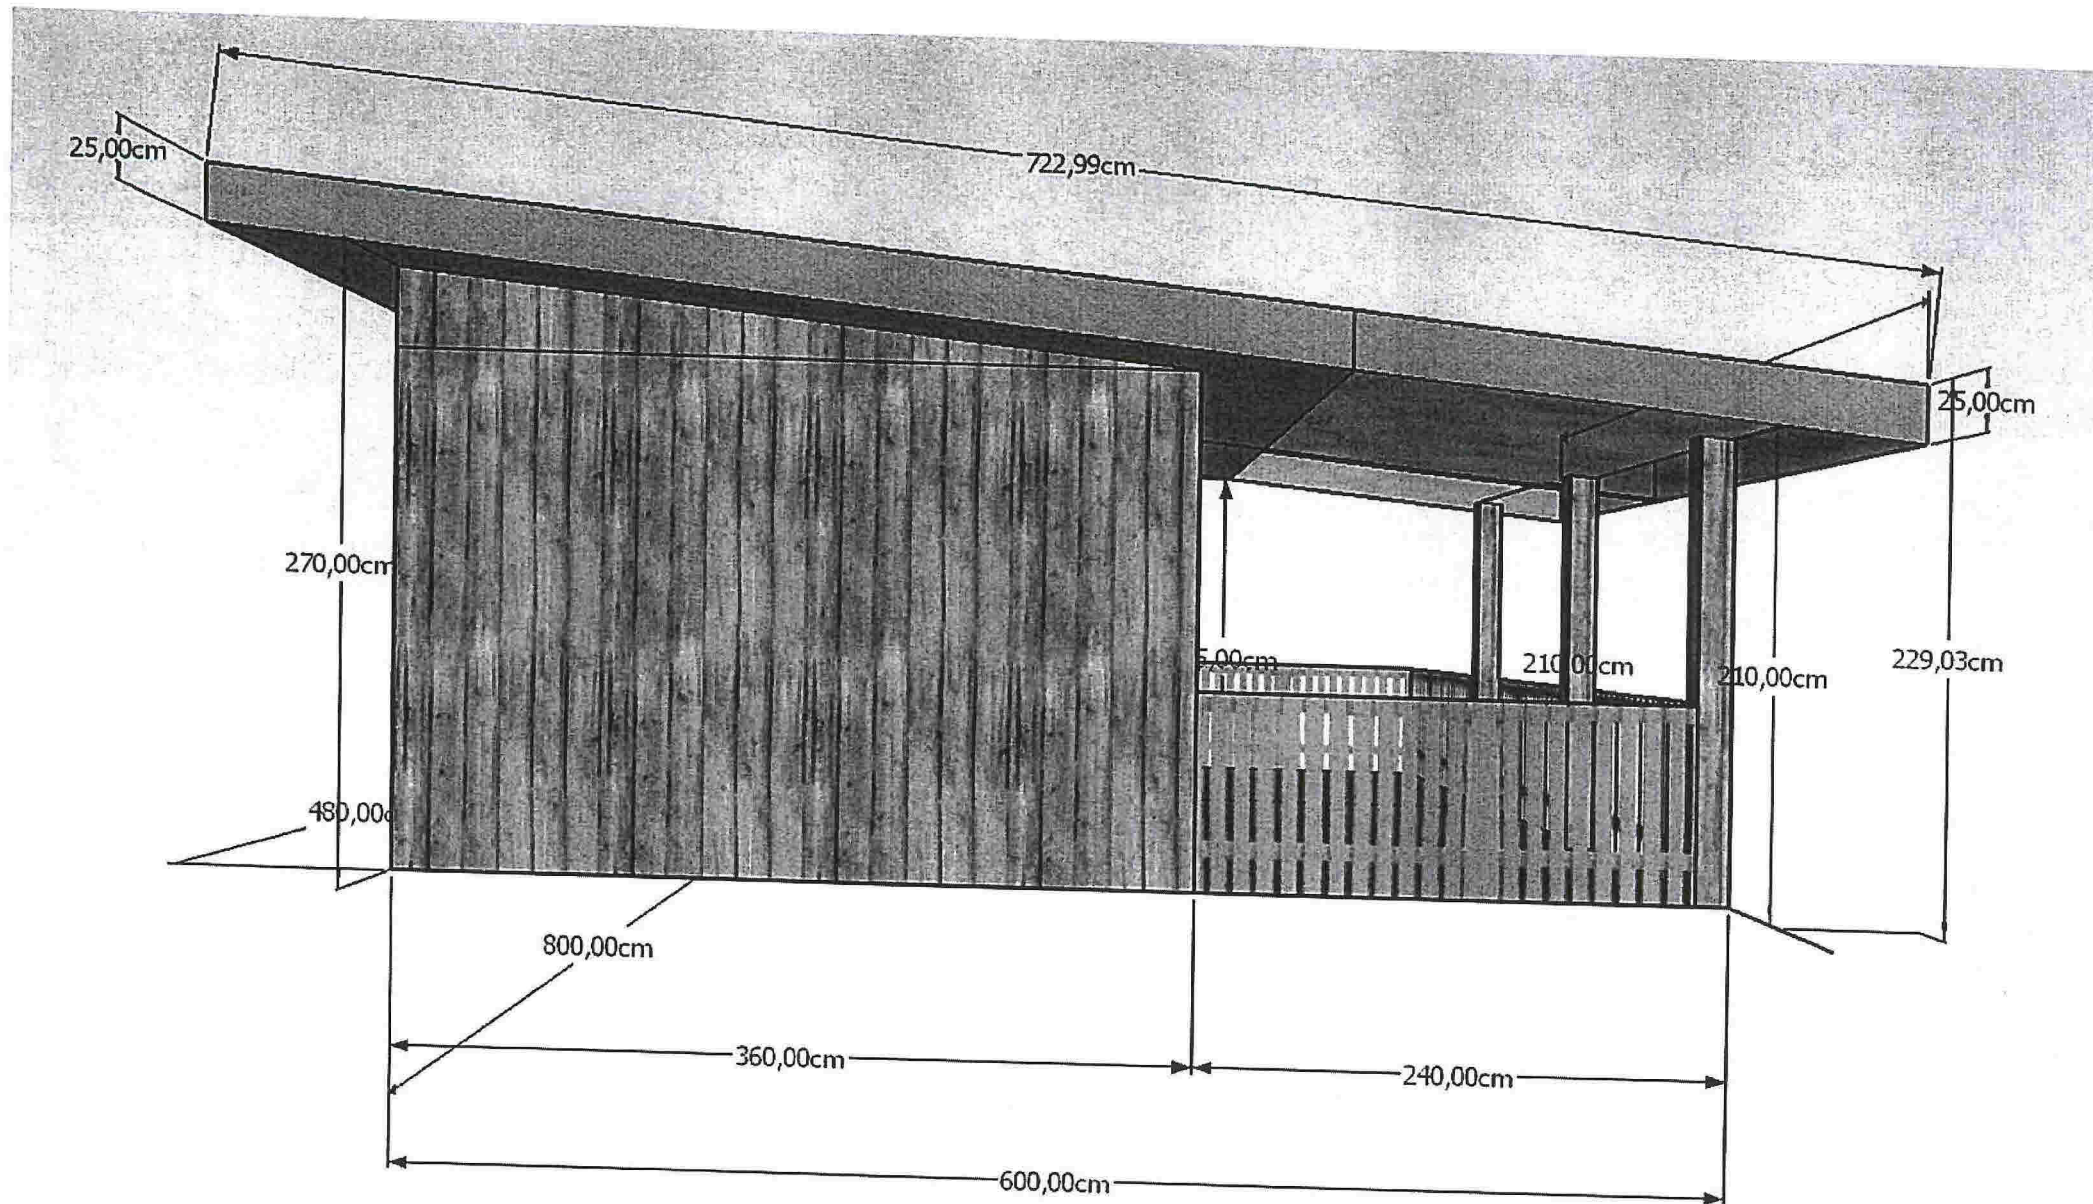

05.06.2018
Bjarte Moldekleiv

FASADE SØR


Vedlegg 3

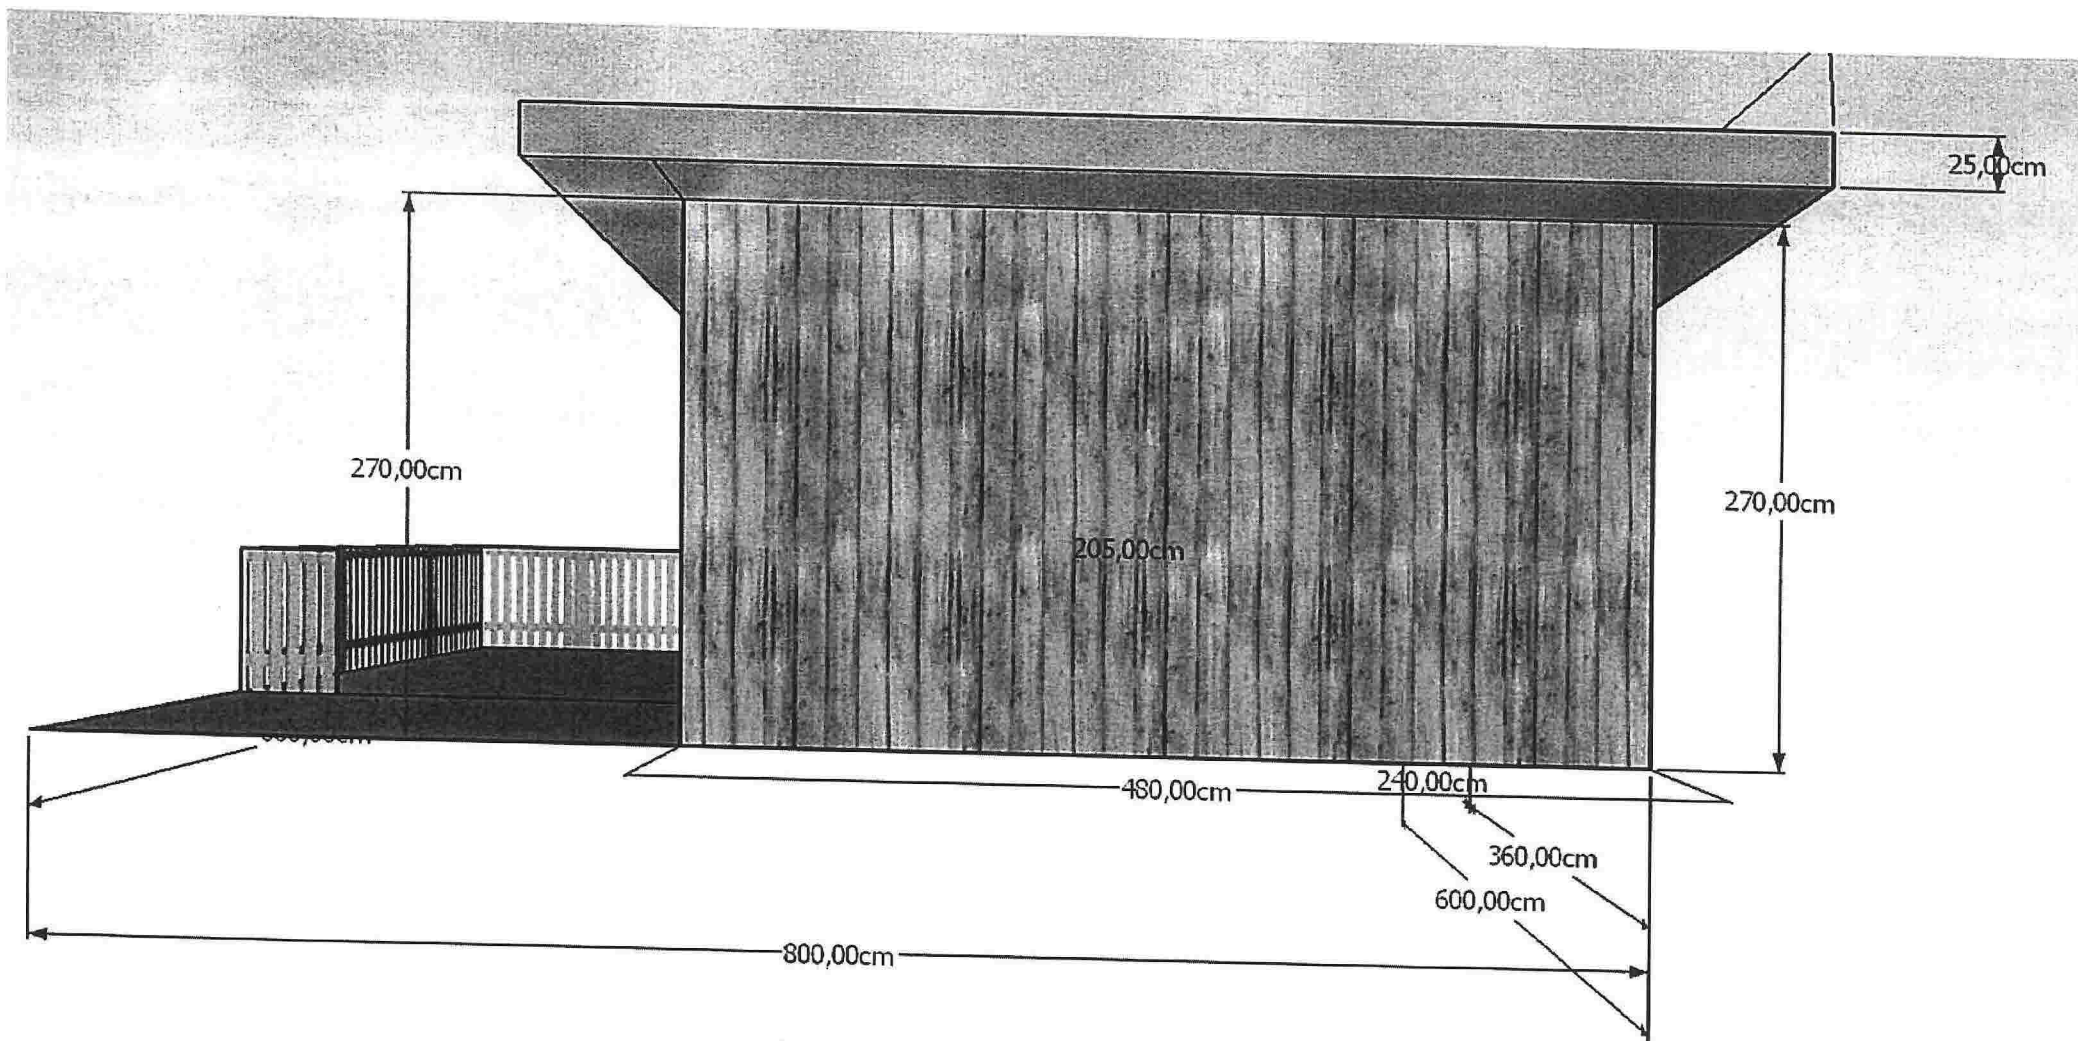

05.06.2018

Bjarke Moldekleiv

Bygde Møllehus
05.06.2018

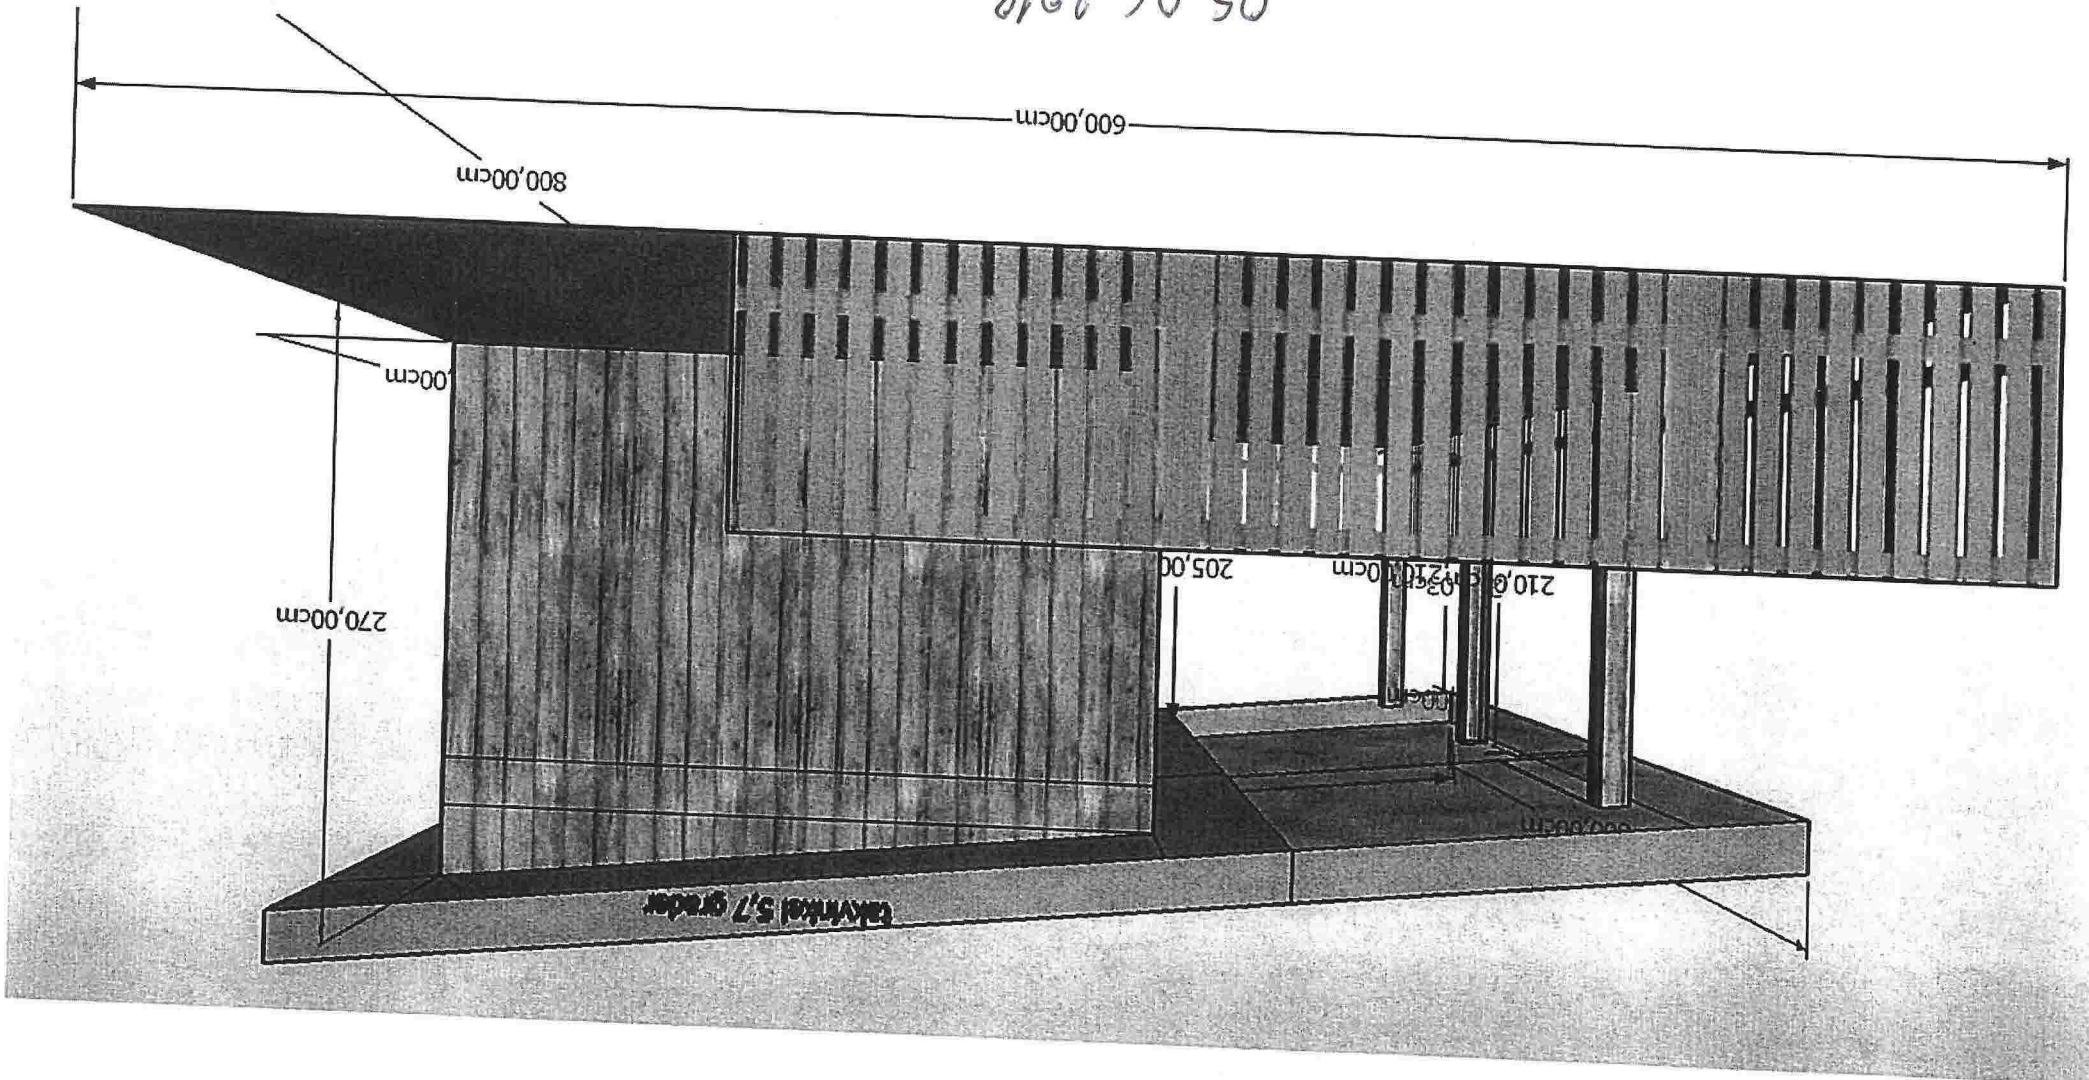

Vedlegg 4.

FASADE VEST