


Transparent rekkverk

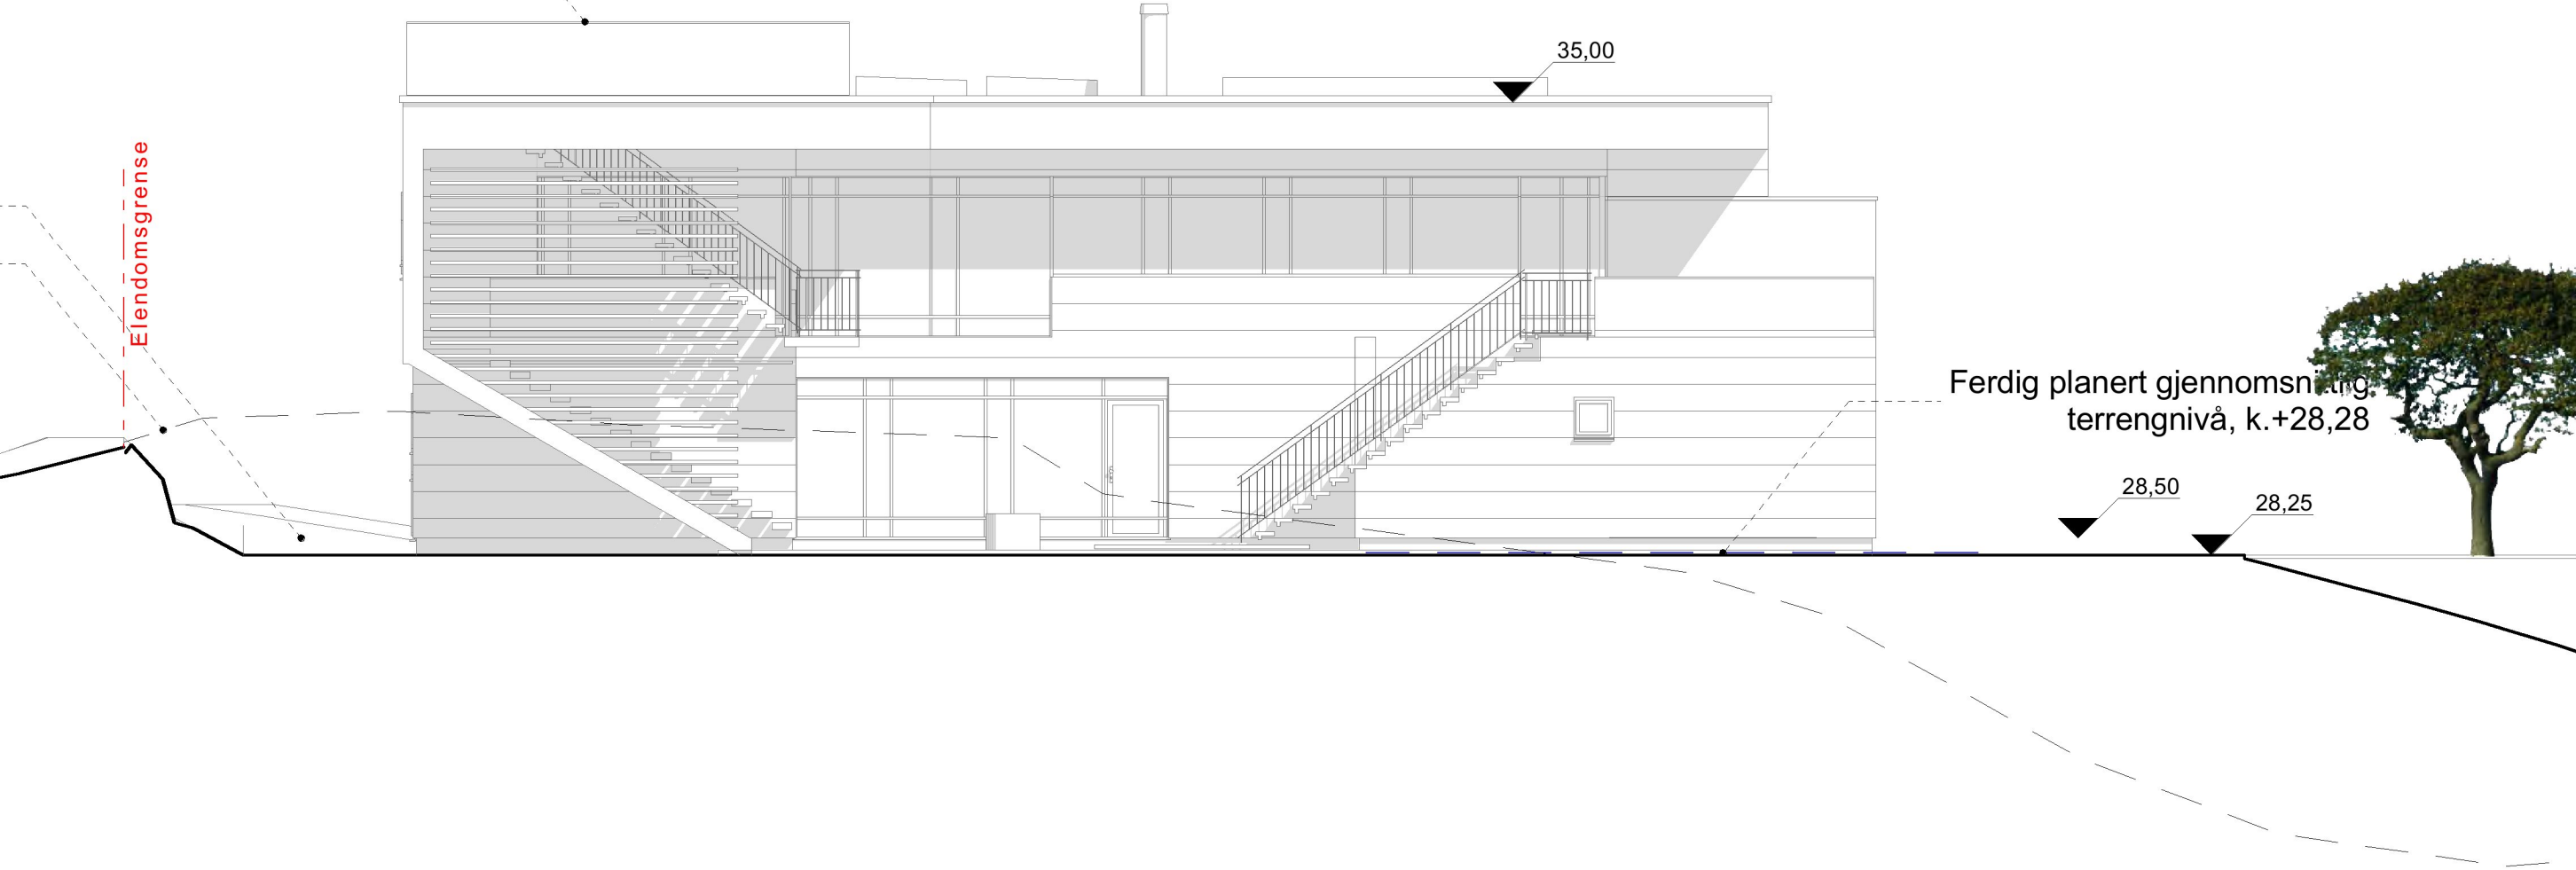

Fasade vest