



# Lengdeprofil Veg A


D **E-6** E F G H Rev. 03.01.2019

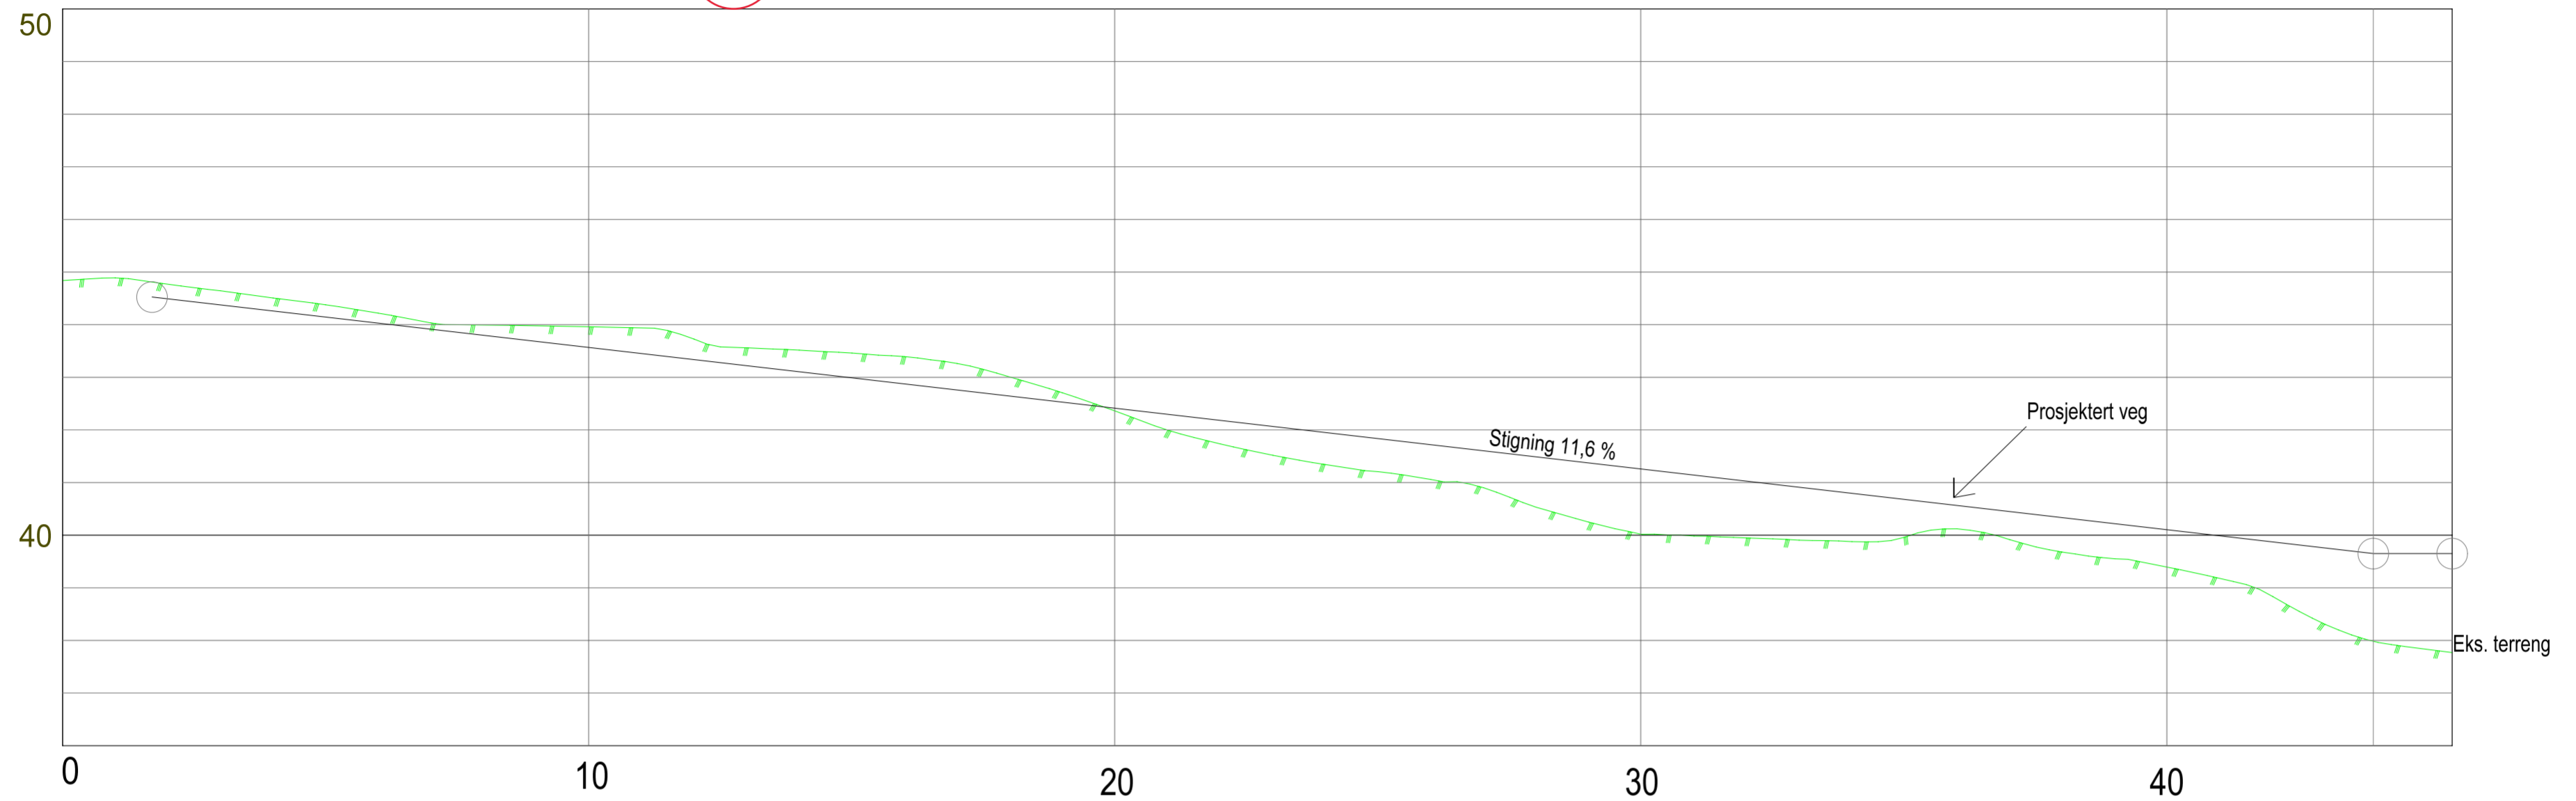


## Lengdeprofil Veg B

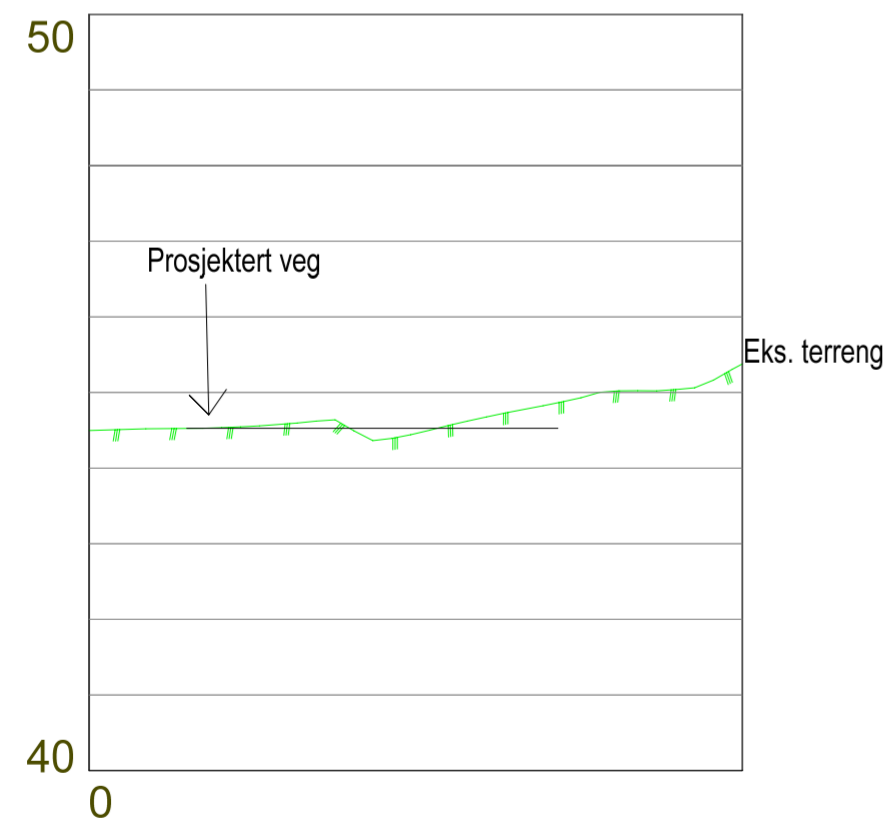


## Profil C

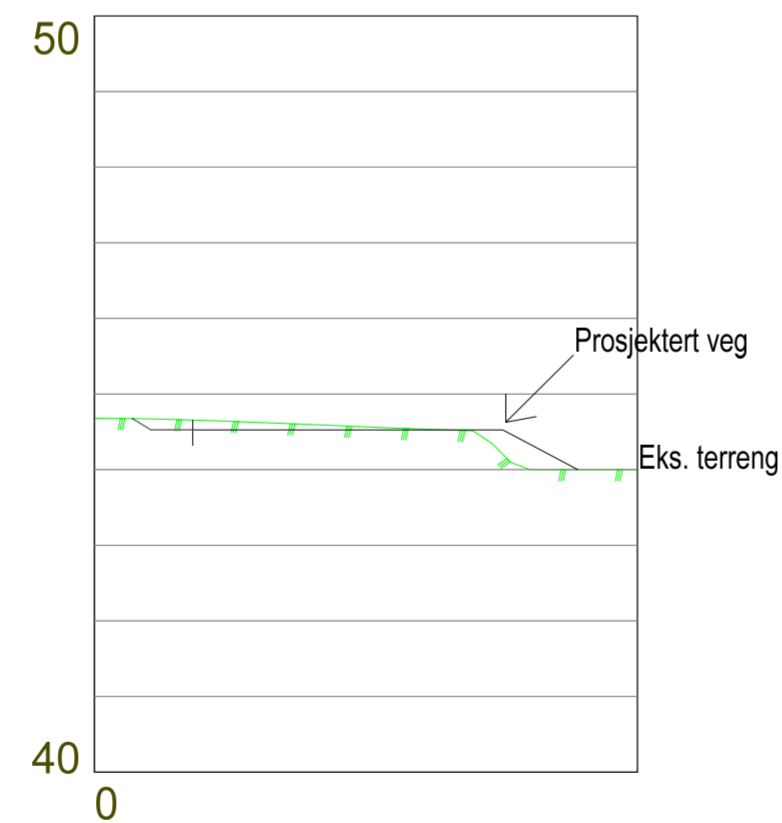

## Profil D

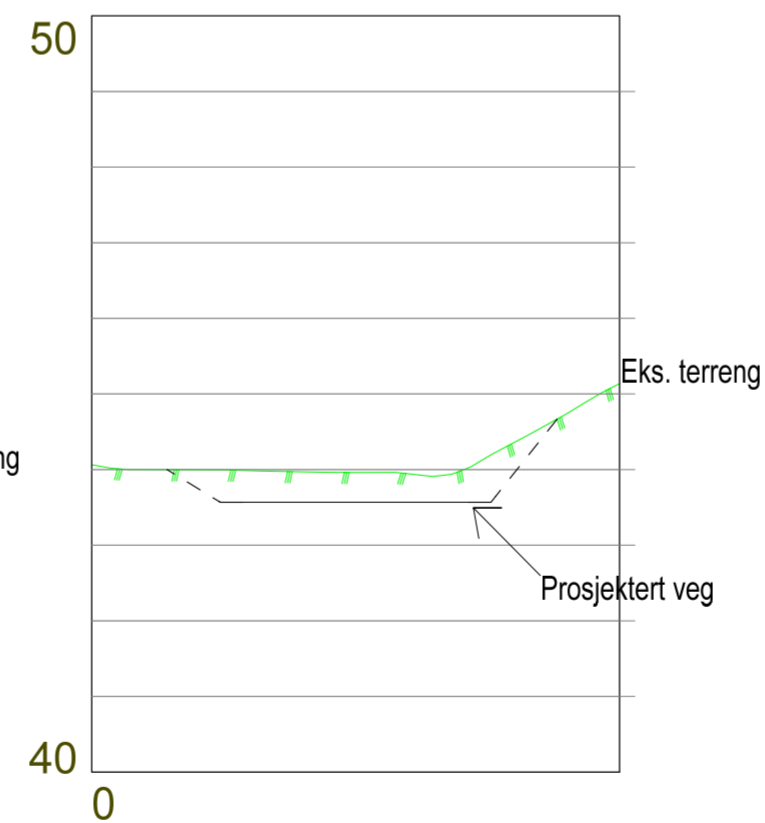

## Profil E

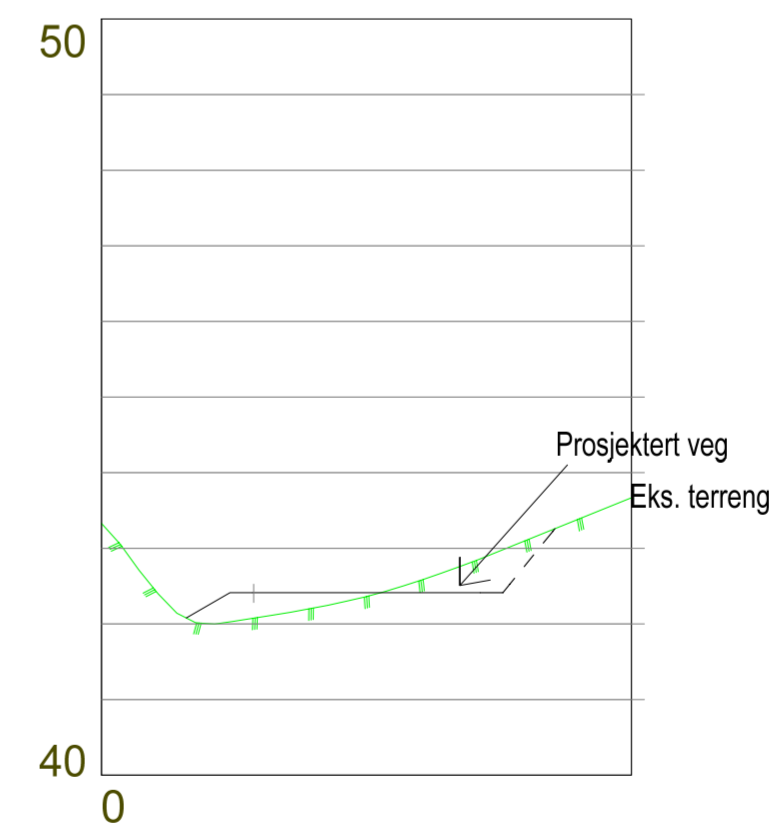

### Enebolig Mongsedalen

	Tiltakshaver: Meland Bolig	Dato: 03.12.2018
	Byggeclass: Mongsedalen	Tegn: RF
	Kommune: Meland	Prosjekt nr.: 508
	Gnr. 9 Bnr. 215 Mål: 1 : 100 / A2	Tegn.nr.: 508
	Profilert vei	Enebolig Mjuebakkane 2