


0:\02021\10204606-01\10204606-01-03\_ABBEIDSOBRARADE\31\_Tegninger\sk\lay\_U\_Tverrprofil\001.dwg - Layout [U103]

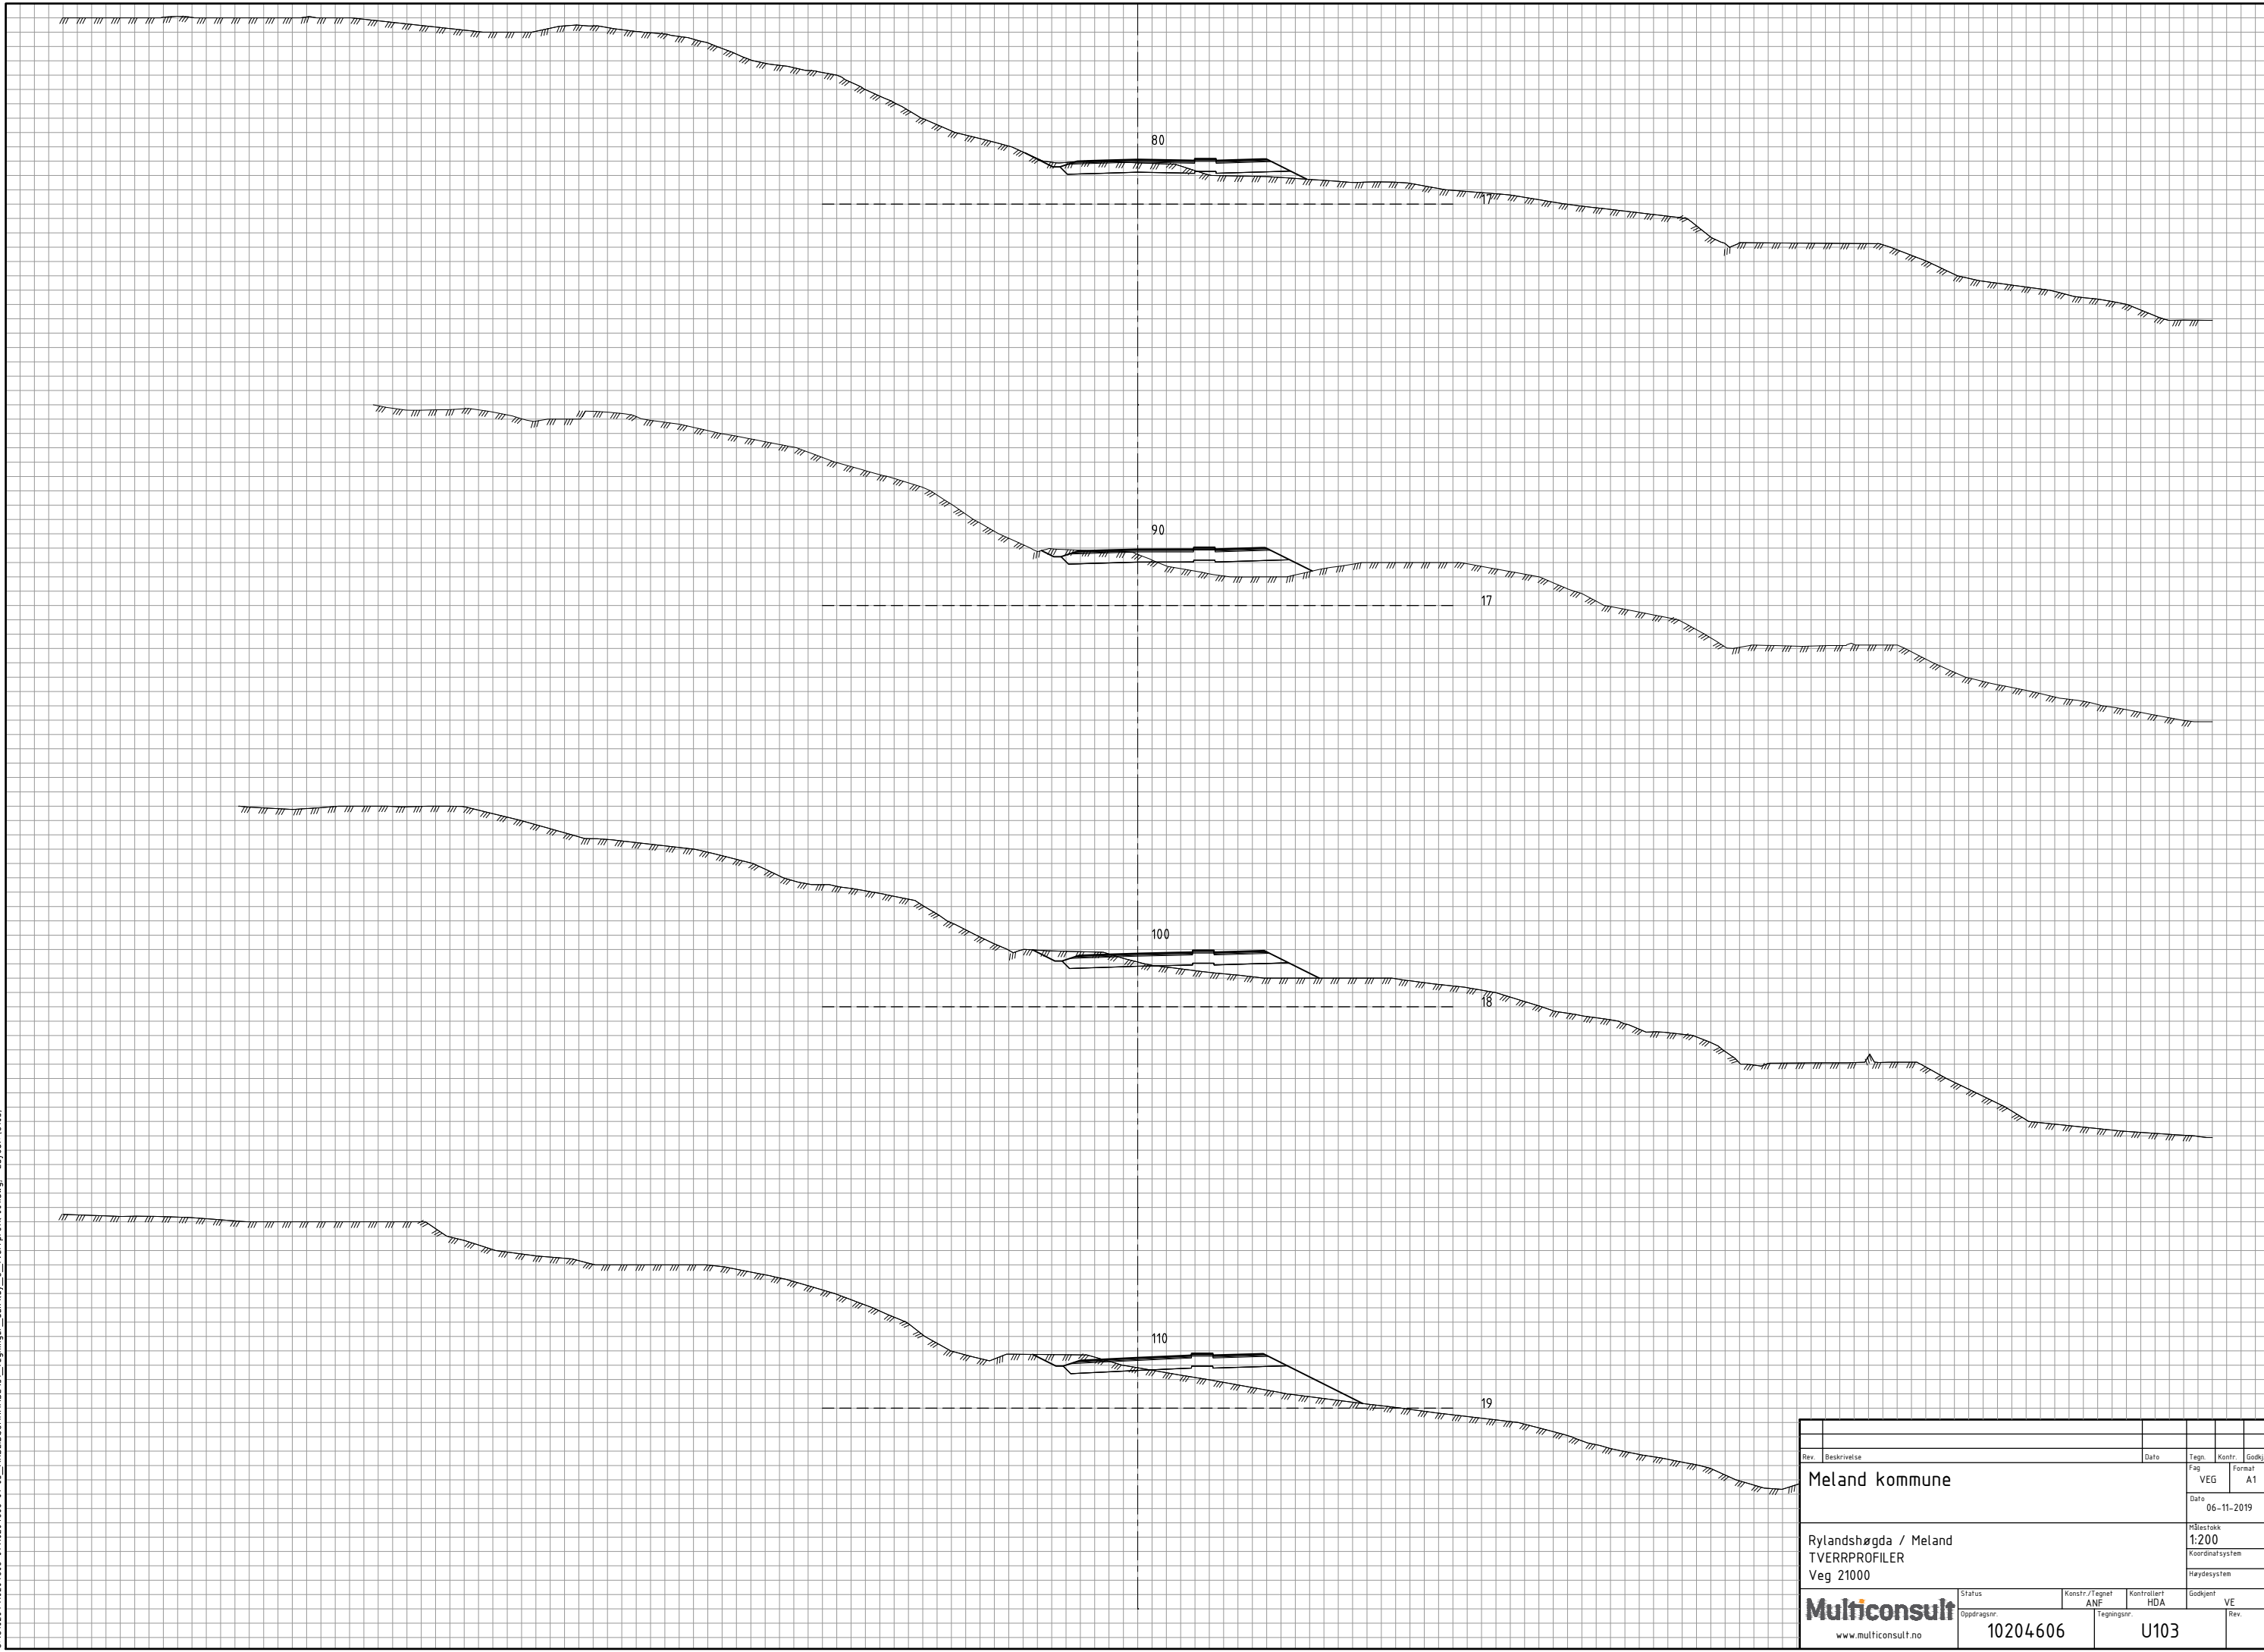

Rev.	Beskrivelse	Dato	Tegn.	Kontr.	Godkj.
	Meland kommune		VEG		A1
		Dato			
		06-11-2019			
	Rylandshøgda / Meland				Hålestokk
	TVERRPROFILER				1:200
	Veg 21000				Koordinatsystem
					Haydesystem
	<b>Multiconsult</b>	Status	Konstr./Tegnet	Kontrollert	Godkjent
	www.multiconsult.no	Oppdragsnr.	ANF	HQA	VE
		10204606	Tegningsnr.	U103	Rev.