


24.03.15	
	23 / 509 1103-SB-Eva-5-8 1103-SB-Eva-5-8
Tittel: MELAND - LØYPETONA Prosjekt: MELAND - LØYPETONA Tegning: Plan 1. etasje (Eva 12-15)	24.03.15 1103-SB-Eva-5-8

Teikningar "as built"
 - reg. i matr. mars-15
 ANG

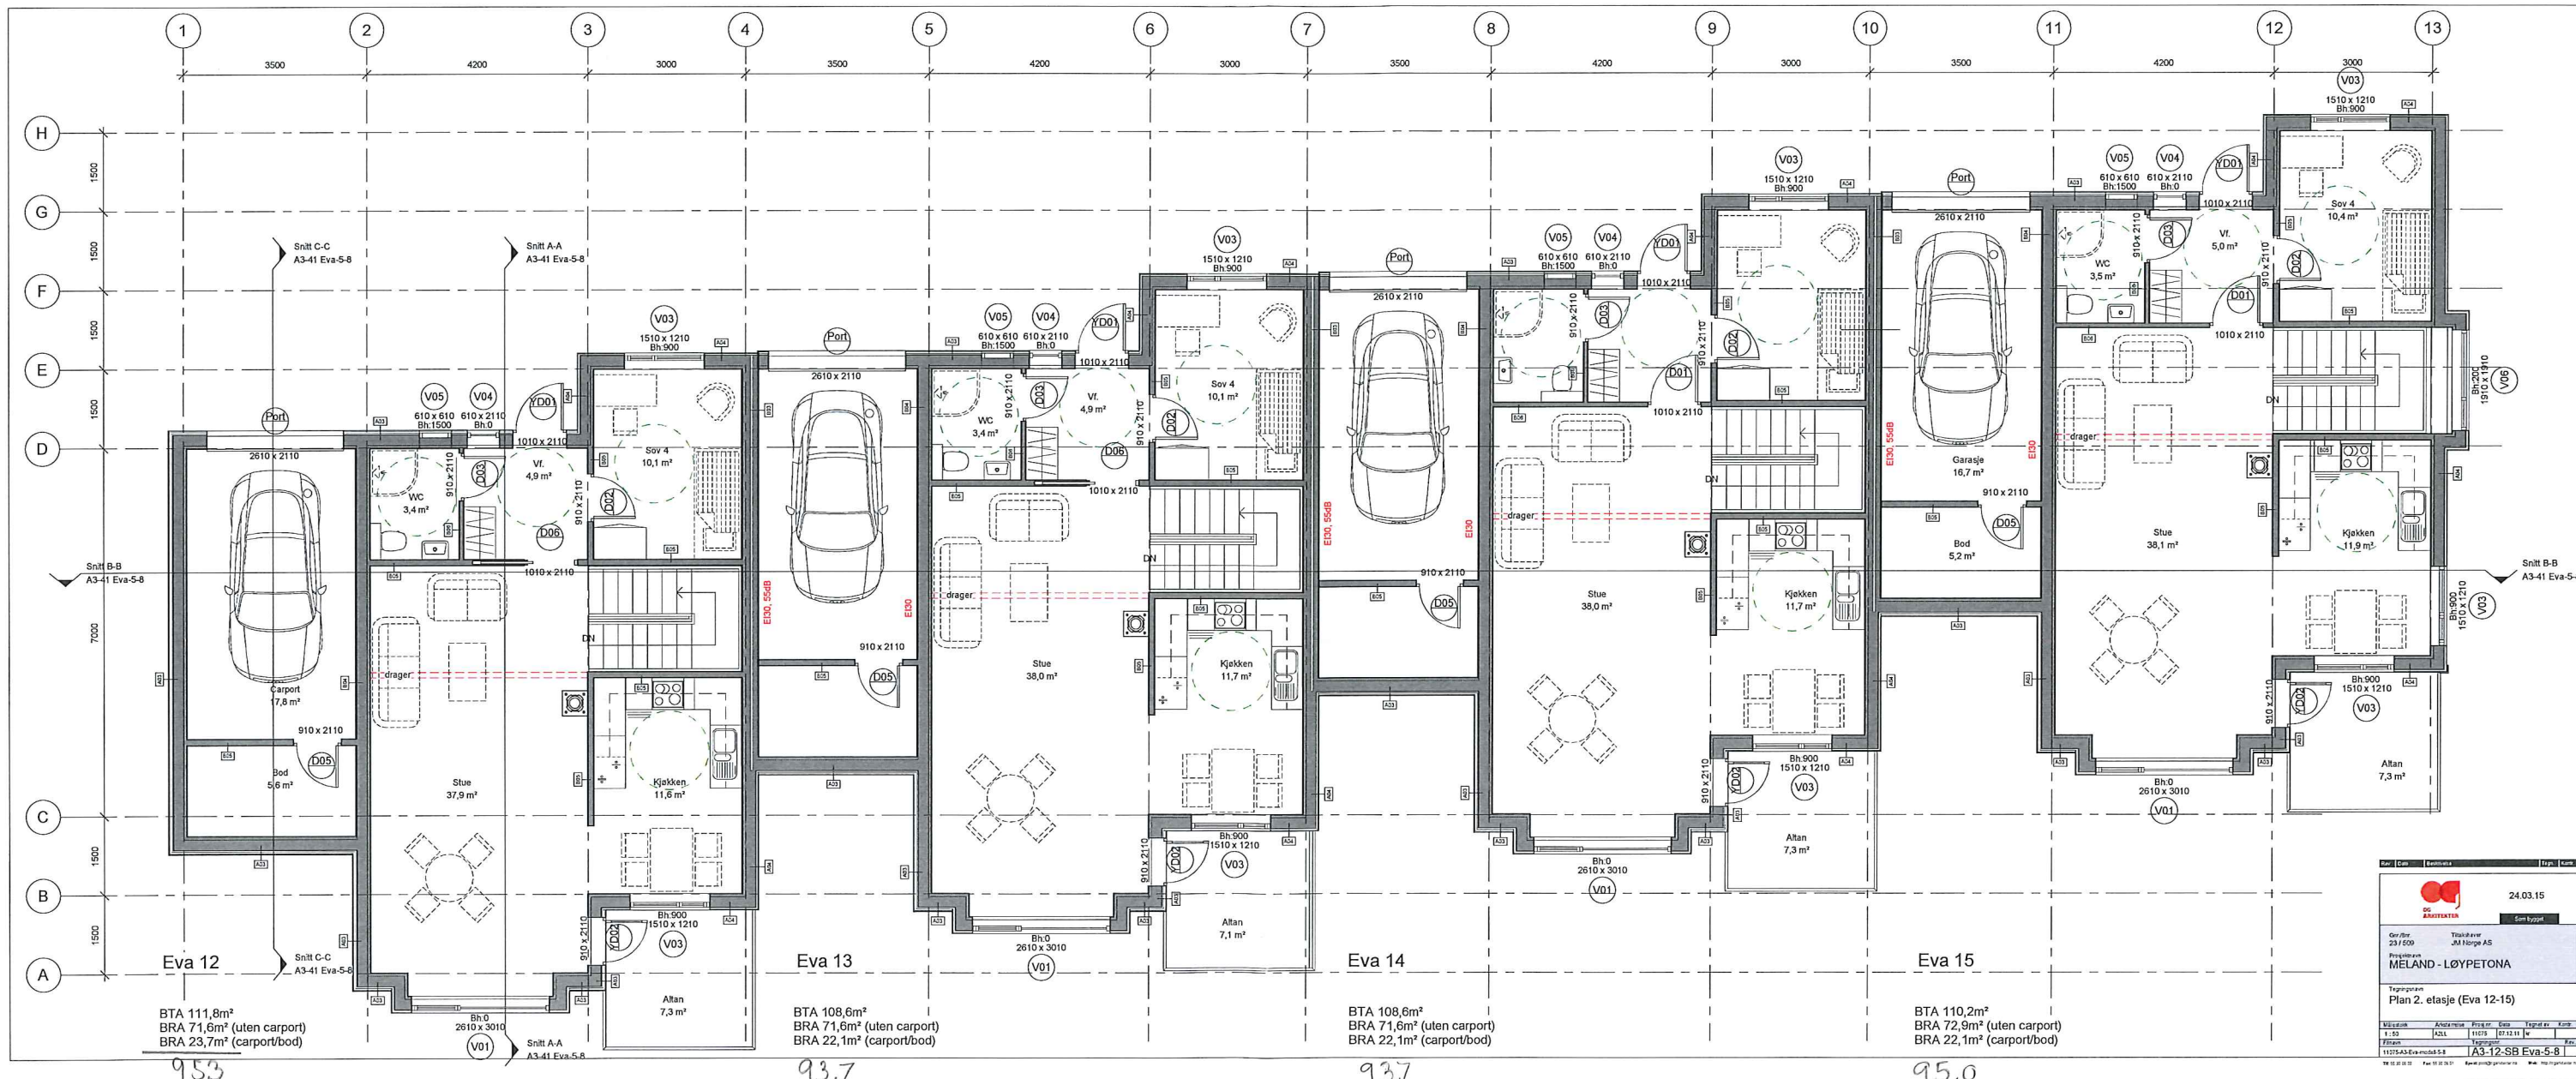

24.03.15

Ordrer: 23/509
 Tittel: JM Hørgre AS
 Prosjekt: MELAND - LØYPETONA
 Tegning: Plan 2. etasje (Eva 12-15)


