



Prosjekt: Q:\Walde Bolig AS\2012247 Mjåtveitmarka B19\Gemini\Innmålte bygg.gmi

Koordinatsystem: UTM(EUREF89) - SONE 32

11.03.2014

PunktID	Tema	N-koord.	Ø-koord.	Høyde	Geoide H	Status
H01	Høyde ferdig go	6 714 468,032	292 581,291	40,649		K
H02	Høyde ferdig go	6 714 453,638	292 570,129	39,781		K
hj21	Hushjørner	6 714 457,686	292 573,984			K
hj22	Hushjørner	6 714 437,324	292 575,795			K
hj23	Hushjørner	6 714 437,909	292 582,370			K
hj24	Hushjørner	6 714 444,894	292 581,749			K
hj25	Hushjørner	6 714 445,088	292 583,857			K
hj26	Hushjørner	6 714 448,231	292 583,567			K
hj27	Hushjørner	6 714 448,038	292 581,469			K
hj28	Hushjørner	6 714 455,014	292 580,849			K
hj29	Hushjørner	6 714 455,206	292 582,923			K
hj30	Hushjørner	6 714 458,421	292 582,626			K
hj1	Hushjørner	6 714 486,712	292 586,309			K
hj2	Hushjørner	6 714 466,134	292 586,326			K
hj3	Hushjørner	6 714 466,192	292 592,993			K
hj4	Hushjørner	6 714 473,343	292 592,999			K
hj5	Hushjørner	6 714 473,342	292 594,805			K
hj6	Hushjørner	6 714 476,548	292 594,807			K
hj7	Hushjørner	6 714 476,549	292 593,001			K
hj8	Hushjørner	6 714 483,580	292 593,007			K
hj9	Hushjørner	6 714 483,578	292 594,813			K
hj10	Hushjørner	6 714 486,703	292 594,815			K

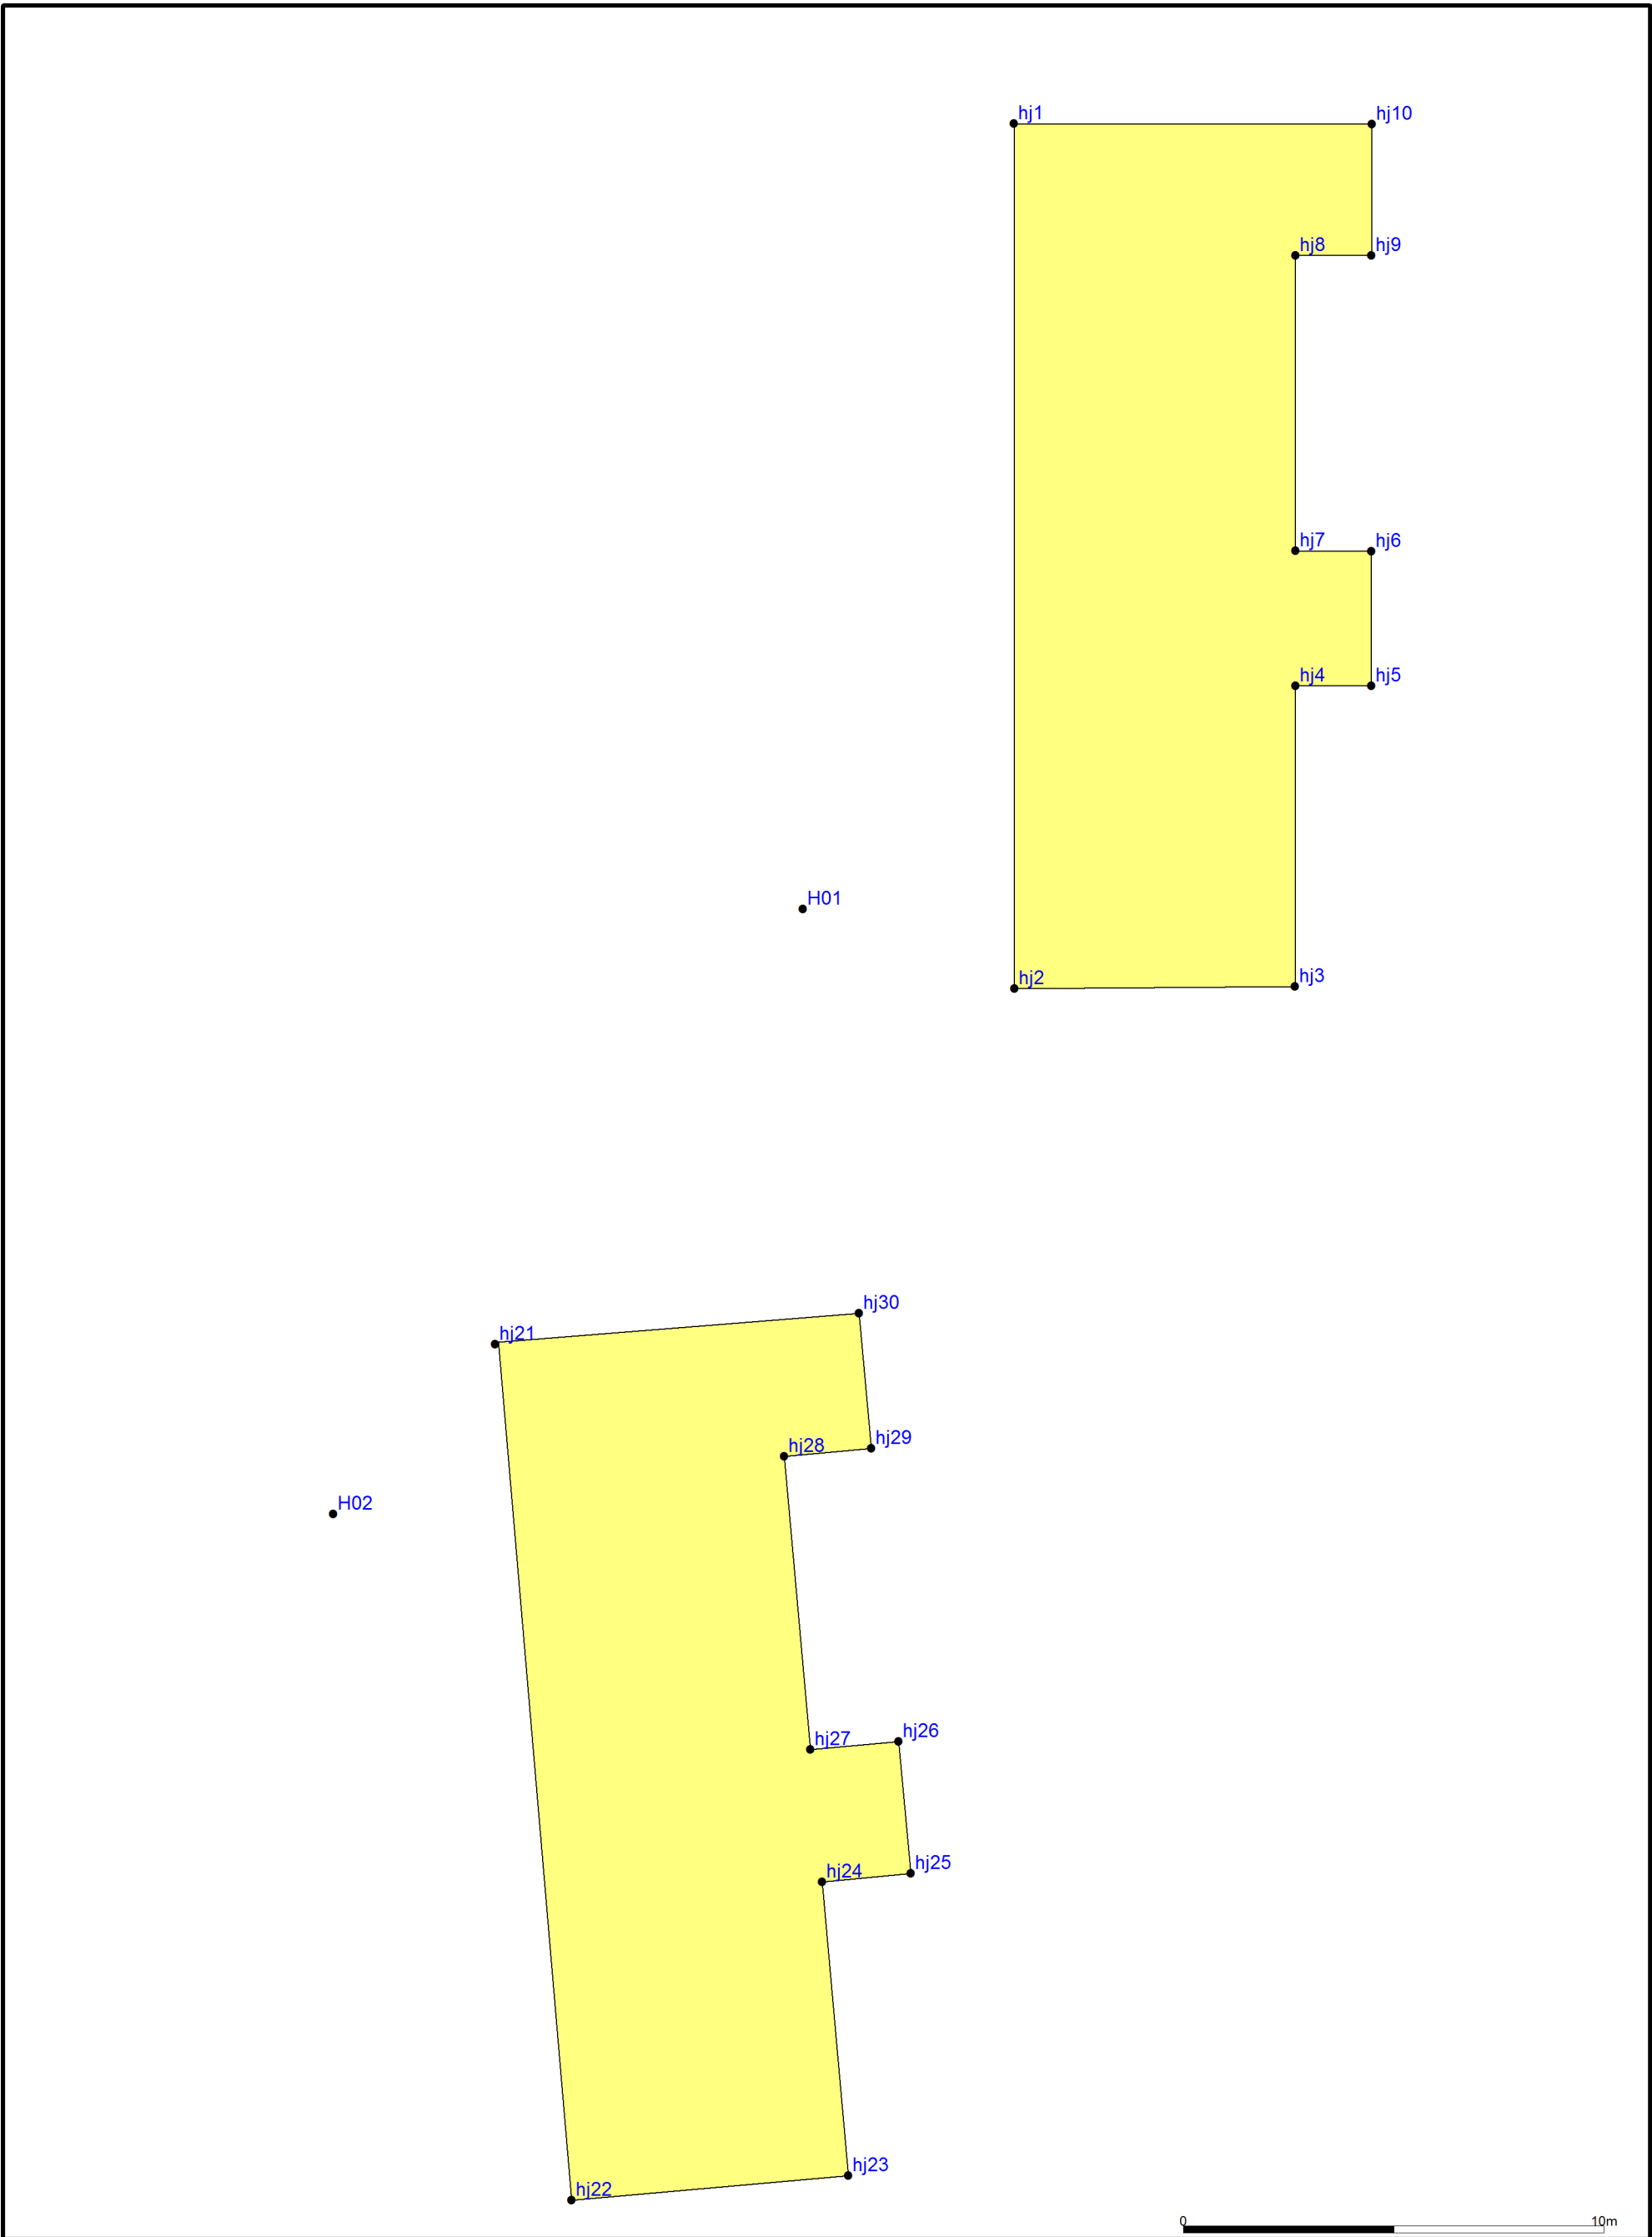

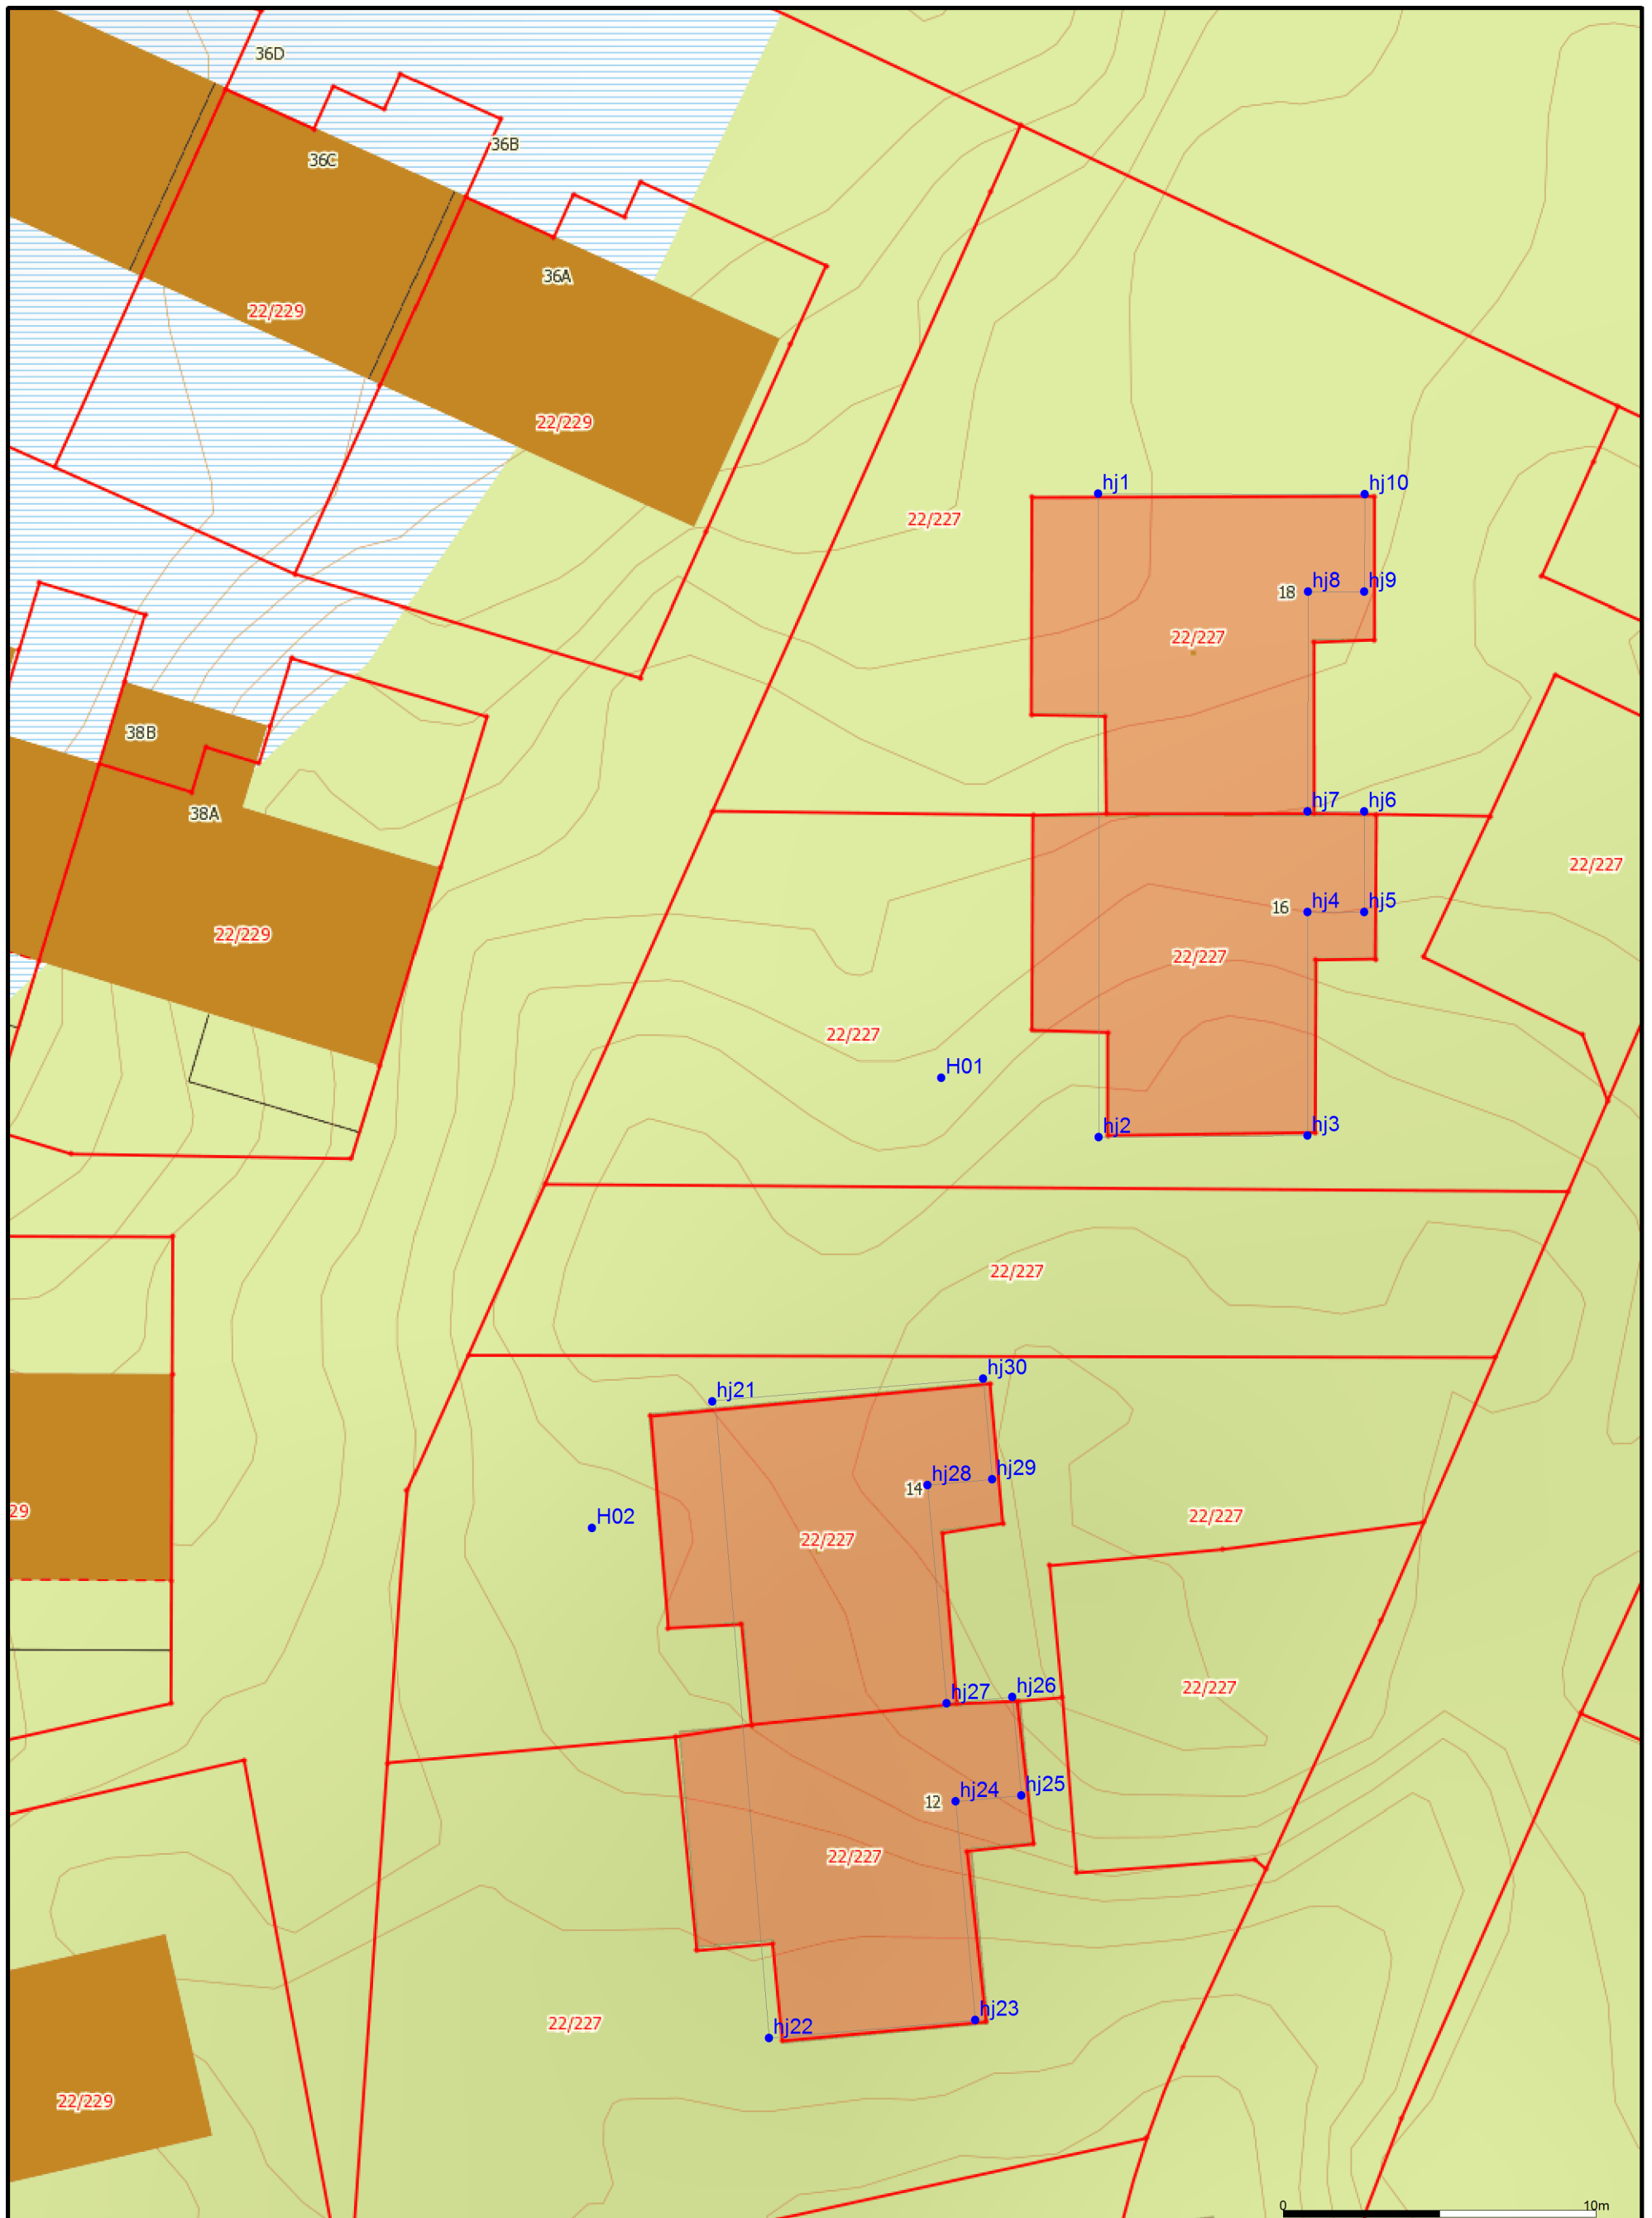

Anko AS - Bergen
 Fjøsangerveien 50C - 5059 Bergen
 55387870 / www.anko.no



Dato: 2014.03.11
 Sign: moj

Anko AS
 Bergen



Målestokk
 1:200