


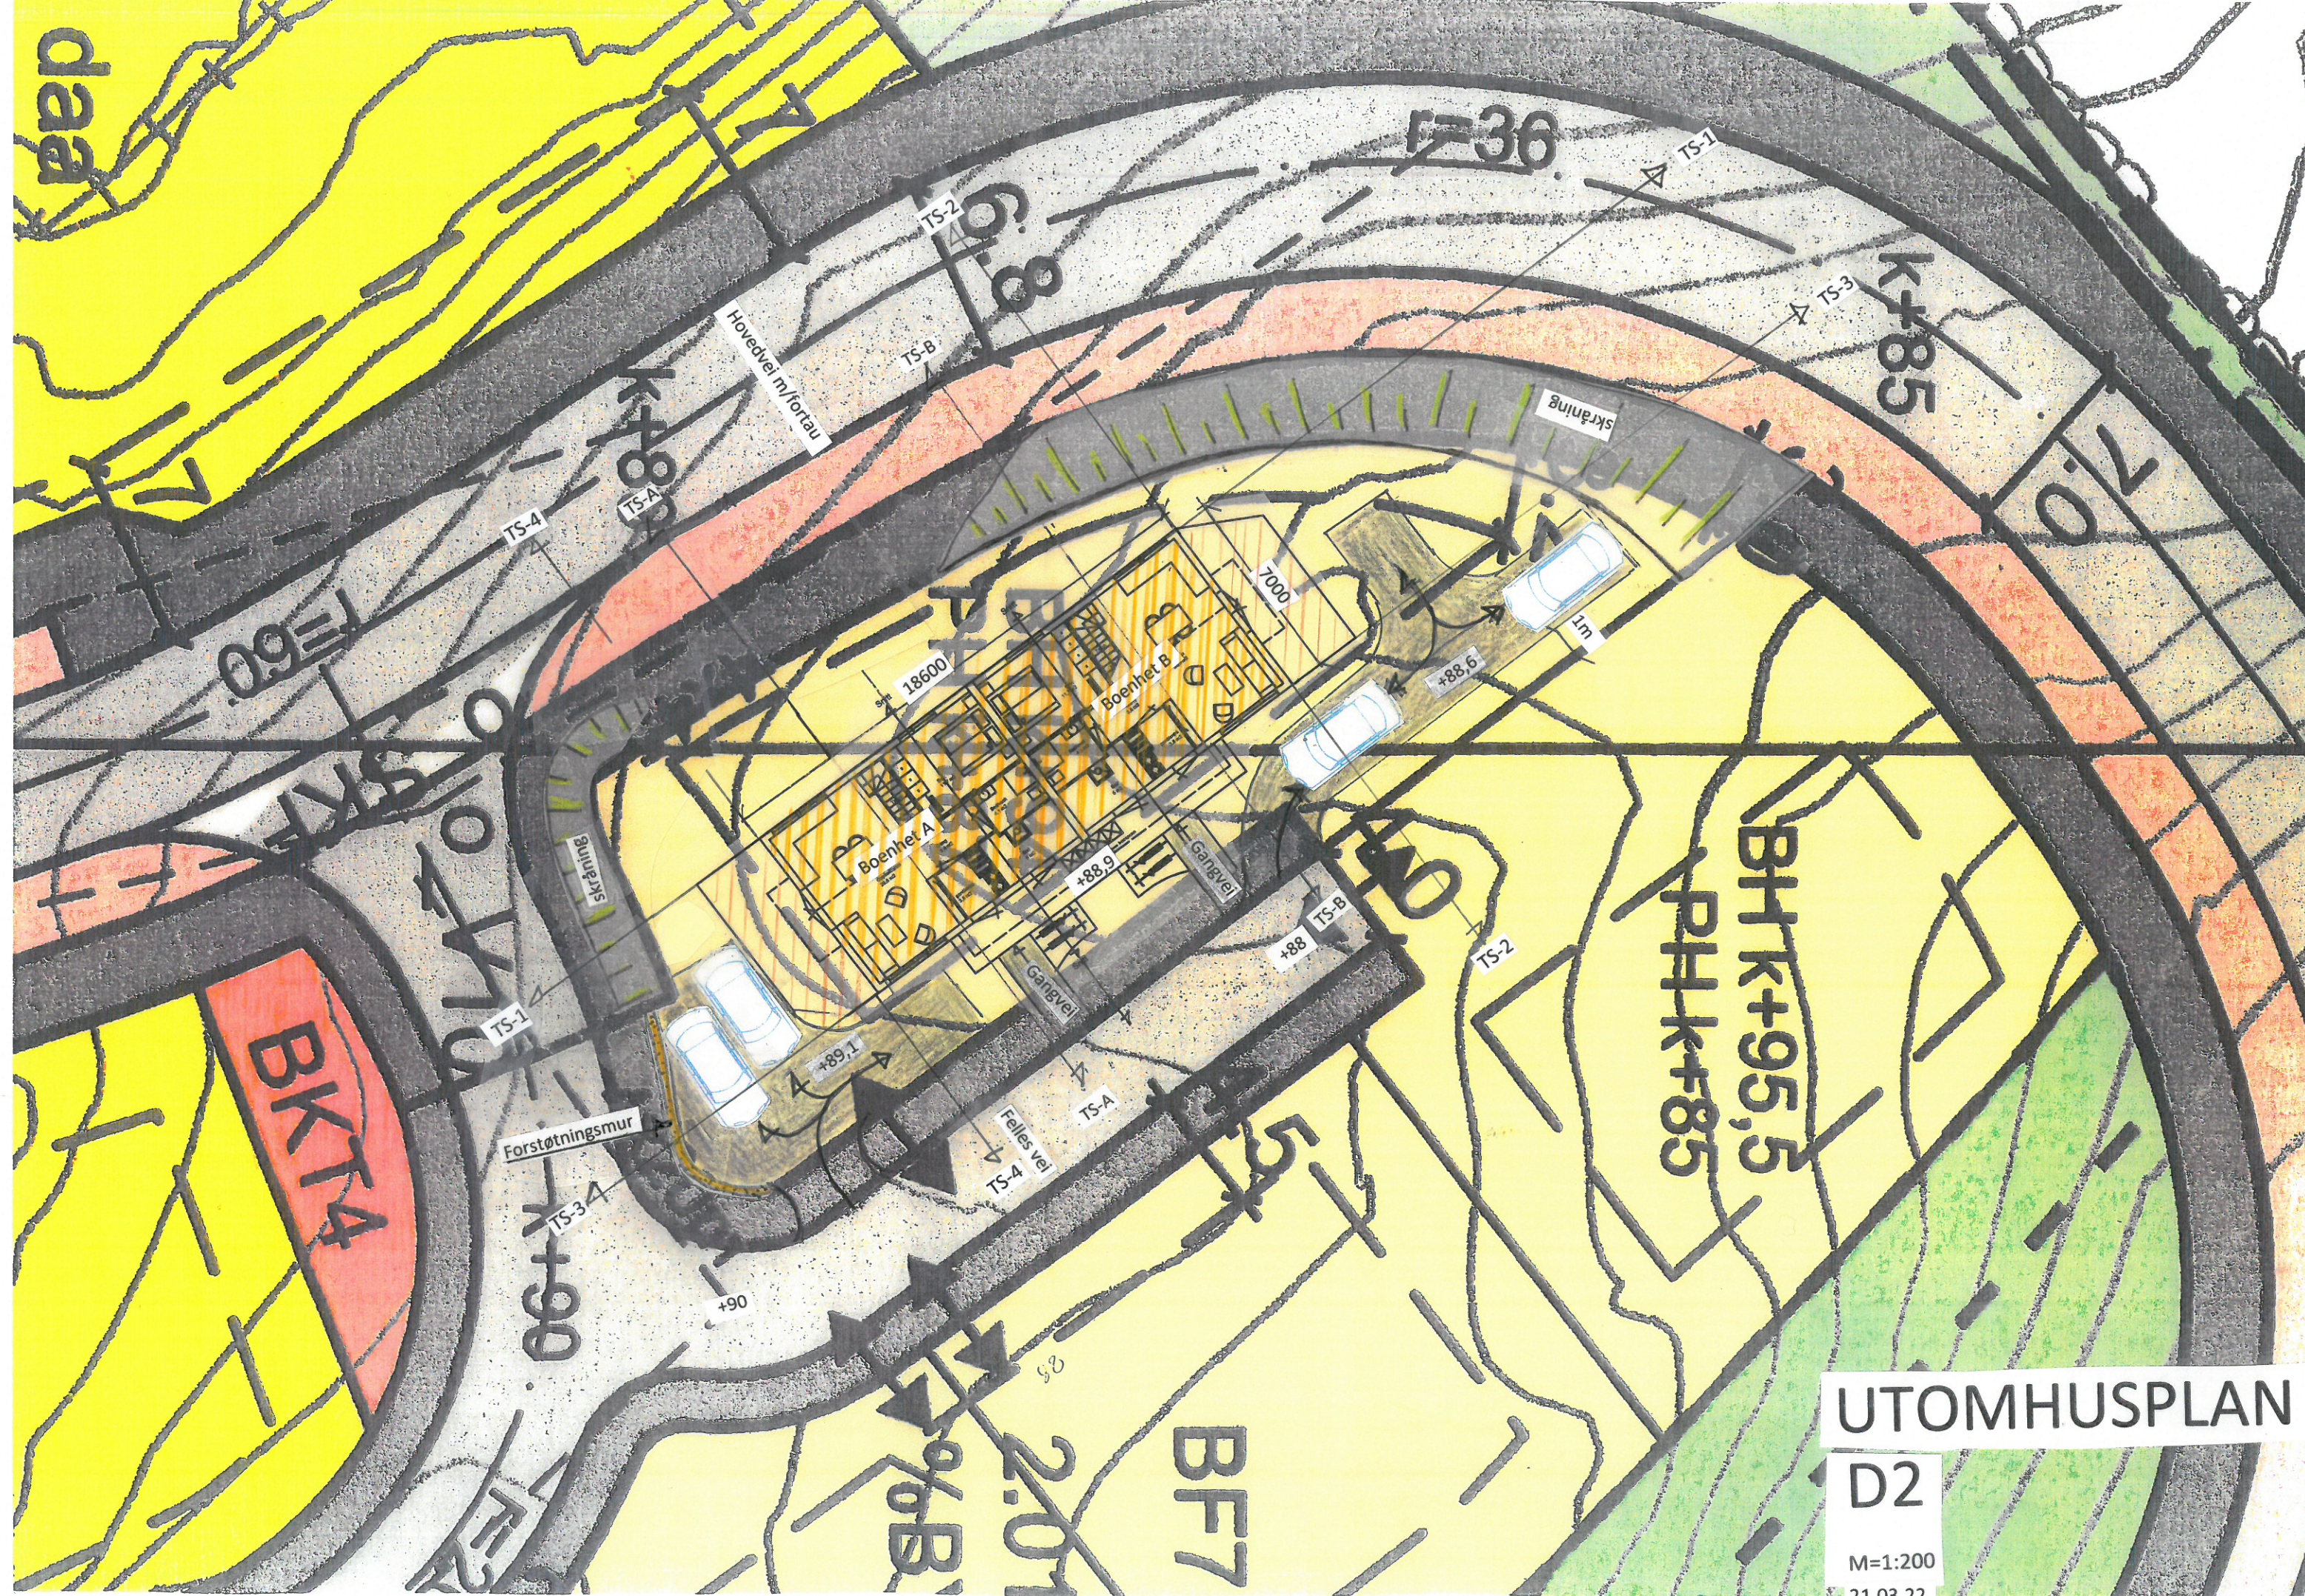

UTOMHUSPLAN

D2

M=1:200

21.03.22.