


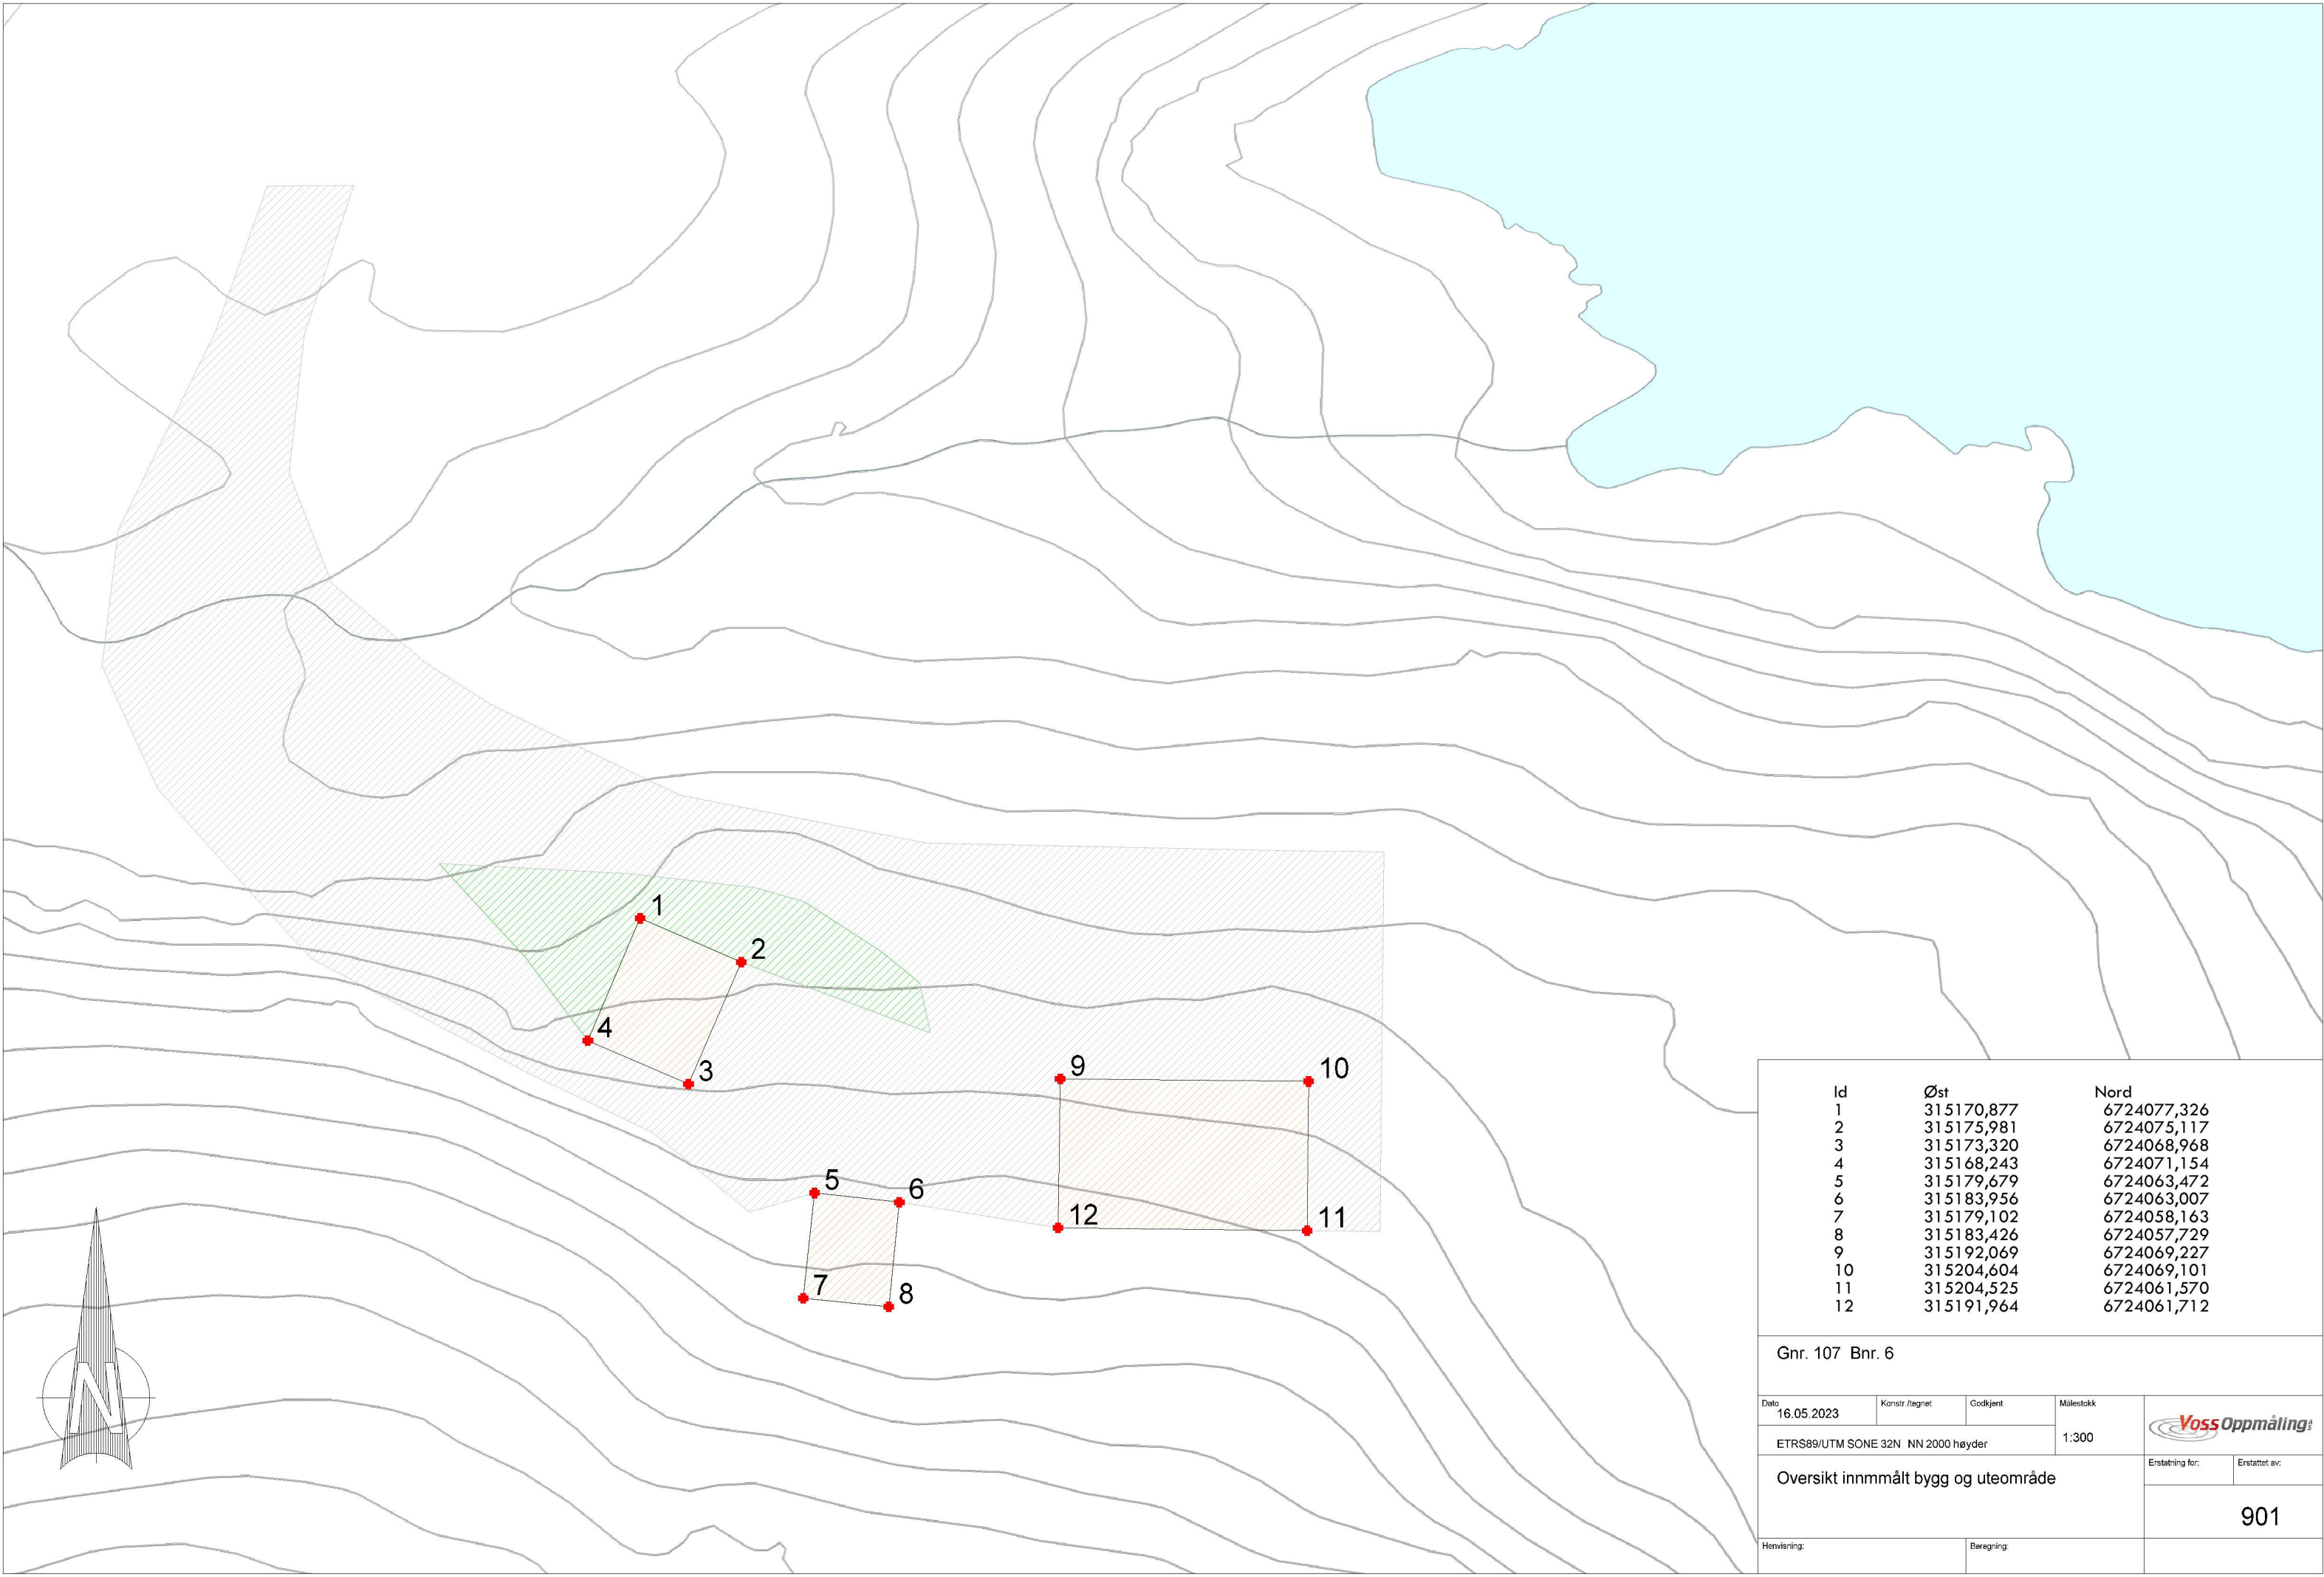

Id	Øst	Nord
1	315170,877	6724077,326
2	315175,981	6724075,117
3	315173,320	6724068,968
4	315168,243	6724071,154
5	315179,679	6724063,472
6	315183,956	6724063,007
7	315179,102	6724058,163
8	315183,426	6724057,729
9	315192,069	6724069,227
10	315204,604	6724069,101
11	315204,525	6724061,570
12	315191,964	6724061,712

Gnr. 107 Bnr. 6					
Dato	Konstr./tegnet	Godkjent	Målestokk		
16.05.2023			1:300		
ETRS89/UTM SONE 32N NN 2000 høyder					
Oversikt innmålt bygg og uteområde				Erstatning for:	Erstattet av:
				901	
Henvisning:		Beregning:			