



NYTT AREAL 17/99
CA. 1035 kvm

AREAL OVERFØRES
FRA 17/59
TIL 17/99, CA. 33 KVM

RESTAREAL 17/59
CA 1500 KVM

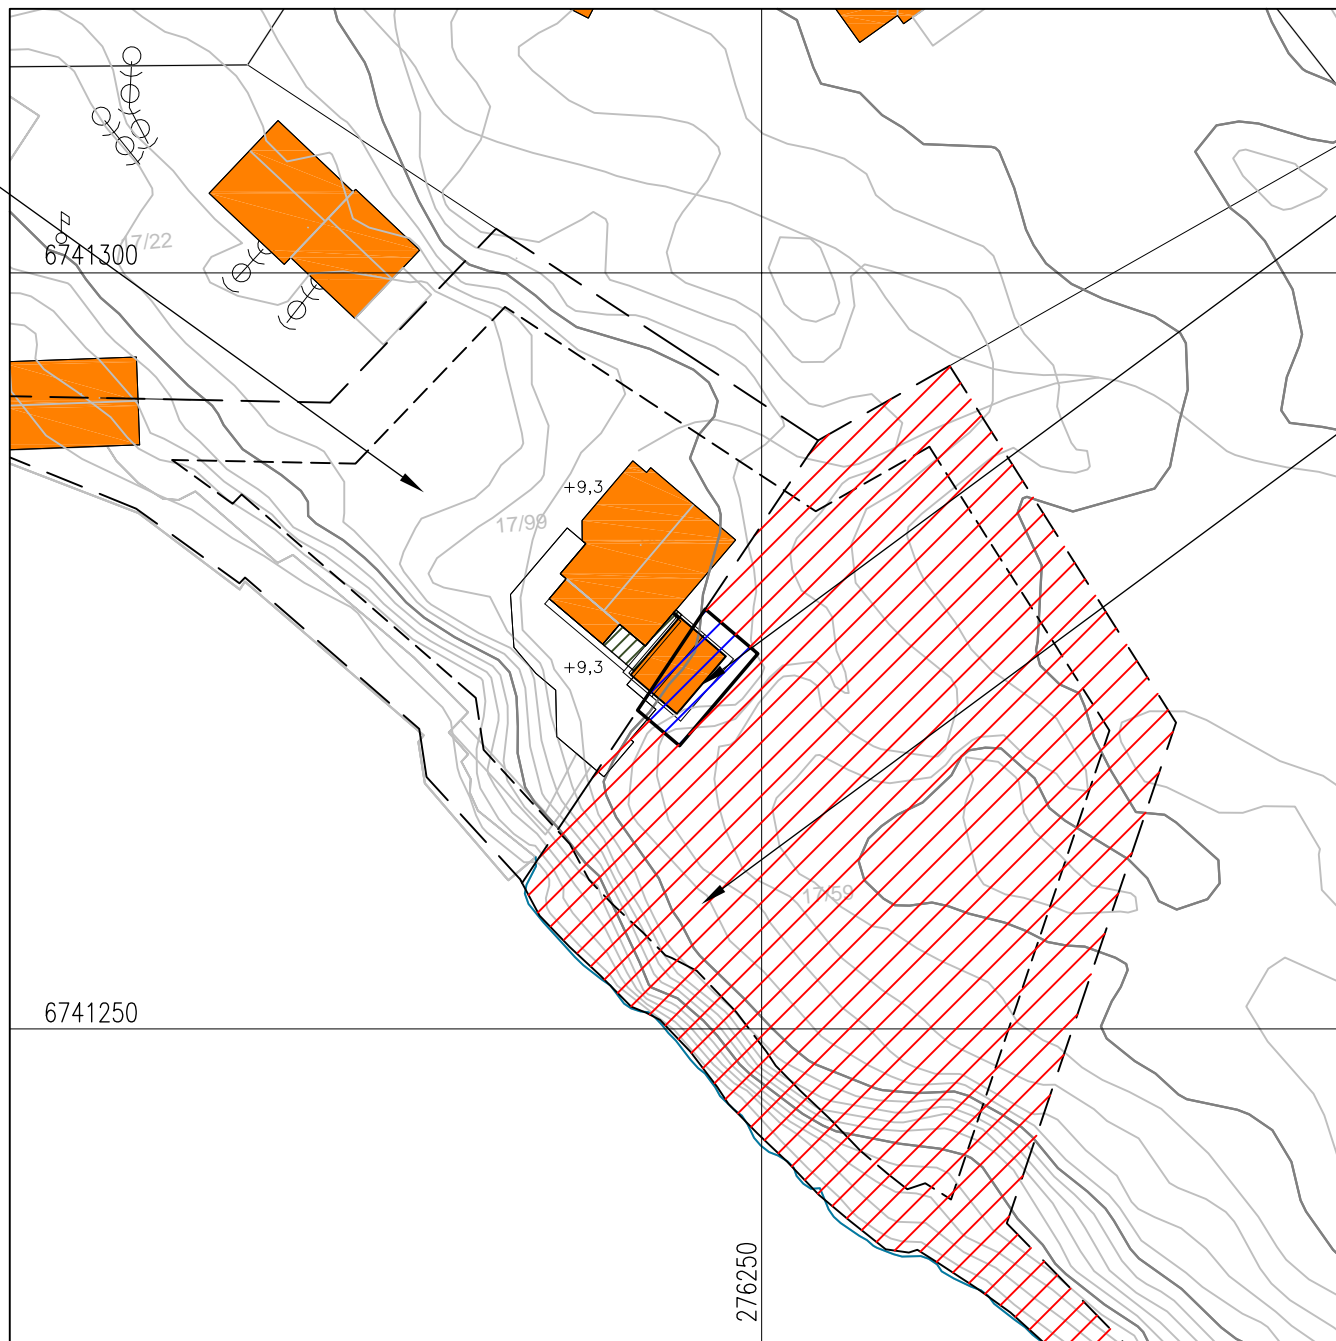

SITUASJONSPLAN
GNR.17, BNR.59/99, RADØY KOMMUNE

DATE/SIGN	NOTE! * PART OF DRAWING MAY NOT BE SHOWN IN SCALE * DO NOT TAKE MEASURES ON DRAWING * ONLY RELAY ON GIVE DIMENSIONS	ACCORDING TO INTERNATIONAL LAWS, THIS DRAWING IS THE PROPERTY OF ARKOCONSULT AS. THE DRAWING CAN NOT BE USED, MADE PUBLIC OR HANDED OVER TO A THIRD PART WITHOUT OUR WRITTEN CONSENT. ANY INFRINGEMENT WILL LEAD TO LEGAL PROCEEDINGS.	
	HERMUND LINDE GRENSEJUSTERING	REVISION/DATE:	
REV. DESCRIPTION	GBNR. 17/59, 99, RADØY SITUASJONSPLAN	PROJECT NO.: 2017091	
	 ARKOCONSULT AS, Postboks 103, 5291 Valest.f. Tel.: 56390003 – Fax.: 56191130 – Mob.: 93241511 Mail: post@arkoconsult.no – Org.nr.: 997089782 MVA	DRAWING NO.:	
		SCALE: 1:500	FORMAT: A3
		DRAWN: PKT	DATE: 06.12.17
	CHECKED:	DATE:	