


Radøy, gnr 40 bnr 22,
Data på innmålt grunnmur

15.12.2016

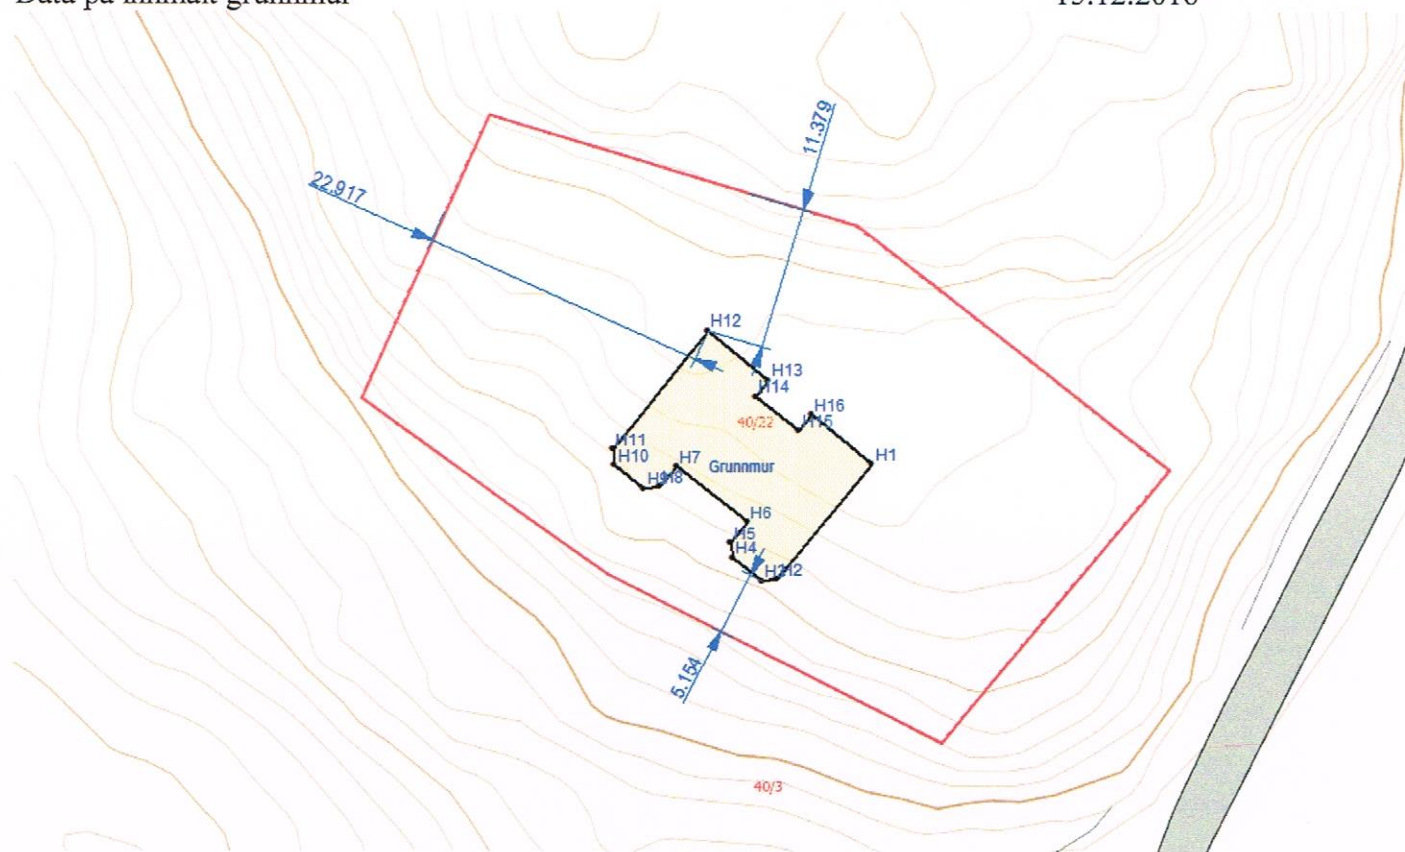

PunktID	N-koord.	Ø-koord.	Høyde
H1	6731199,54	282909,91	56,58
H2	6731190,21	282902,38	56,54
H3	6731190,07	282901,14	56,56
H4	6731191,95	282898,80	56,58
H5	6731193,21	282898,67	56,57
H6	6731194,85	282899,97	56,58
H7	6731199,36	282894,36	56,61
H8	6731197,72	282893,03	56,58
H9	6731197,60	282891,79	56,60
H10	6731199,46	282889,45	56,61
H11	6731200,72	282889,30	56,61
H12	6731210,09	282896,82	56,61
H13	6731206,18	282901,64	56,59
H14	6731204,90	282900,61	56,58
H15	6731202,17	282904,06	56,58
H16	6731203,43	282905,08	56,61