




Radøy, gnr 28 bnr 170,
Data på innmålt grunnmur

20.09.2018

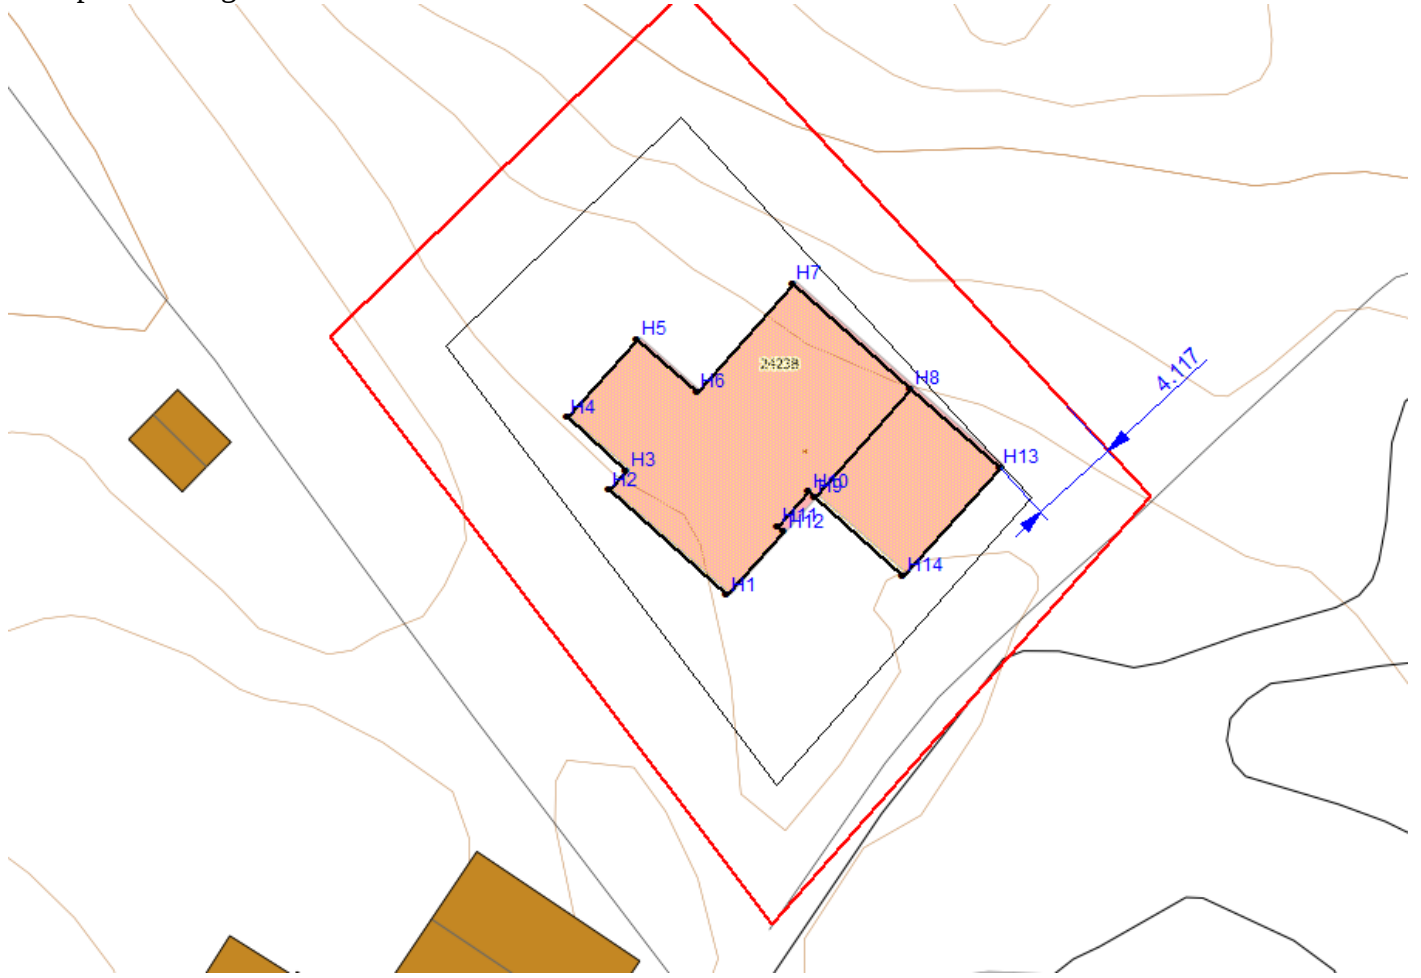

PunktID	N-koord.	Ø-koord.	Høyde
H1	6734184,41	278773,99	17,89
H2	6734189,18	278768,62	17,88
H3	6734190,08	278769,41	17,88
H4	6734192,48	278766,73	17,89
H5	6734196,05	278769,92	17,89
H6	6734193,67	278772,60	17,88
H7	6734198,59	278776,99	17,89
H8	6734193,81	278782,37	17,89
H9	6734188,89	278777,97	17,90
H10	6734189,12	278777,72	17,89
H11	6734187,54	278776,32	17,88
H12	6734187,31	278776,58	17,87
H13	6734190,23	278786,40	17,89
H14	6734185,30	278782,01	17,89