



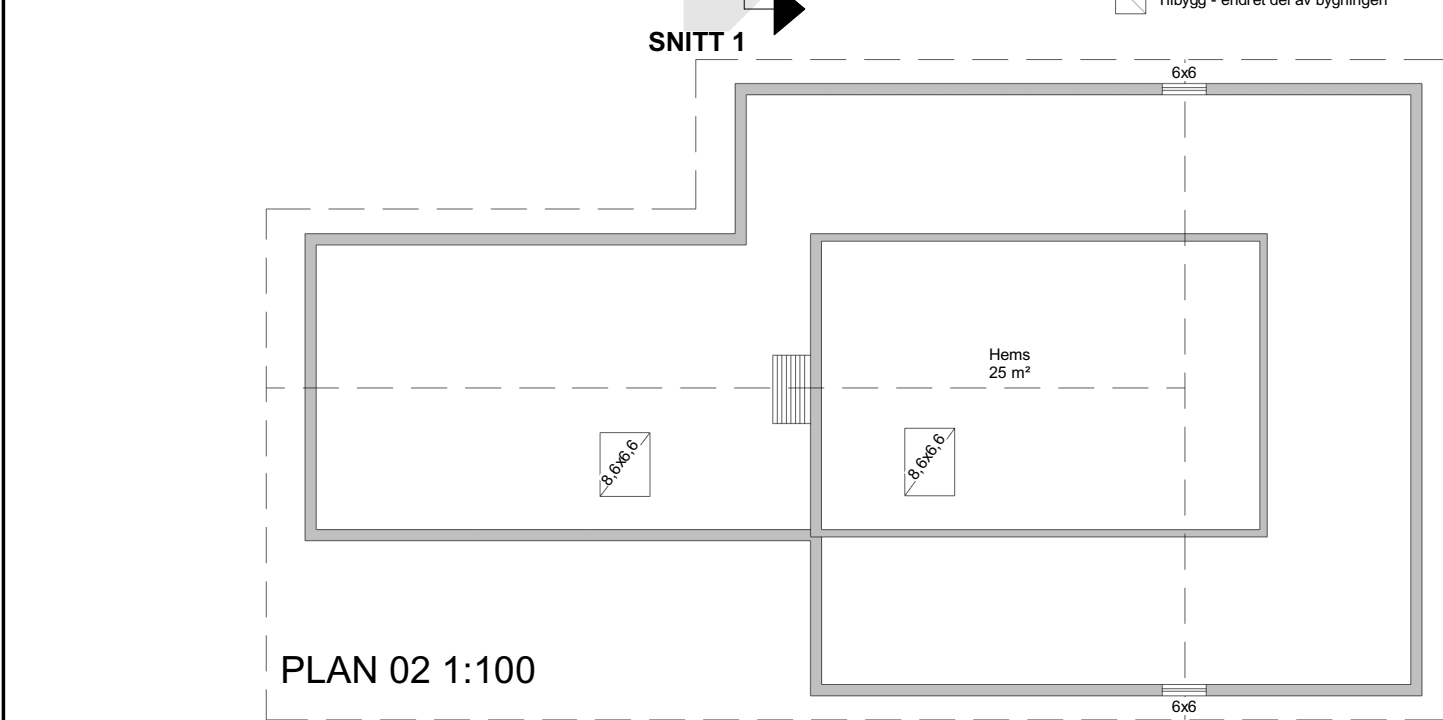

Room Schedule		
Area	Name	Number

12.4 m²	Sov	1
9.3 m²	Sov	2
3.3 m²	WC	3
34.1 m²	Stue/Kjøkken	4
4.9 m²	Bad	5
8.4 m²	Sov	6
9.6 m²	Sov	7
3.0 m²	Gang	8

Total 85 m²		
Eksisterende BRA 71,2 m² BYA 102,2 m²		
Ny BRA 100,7 m² BYA 134,5 m²		

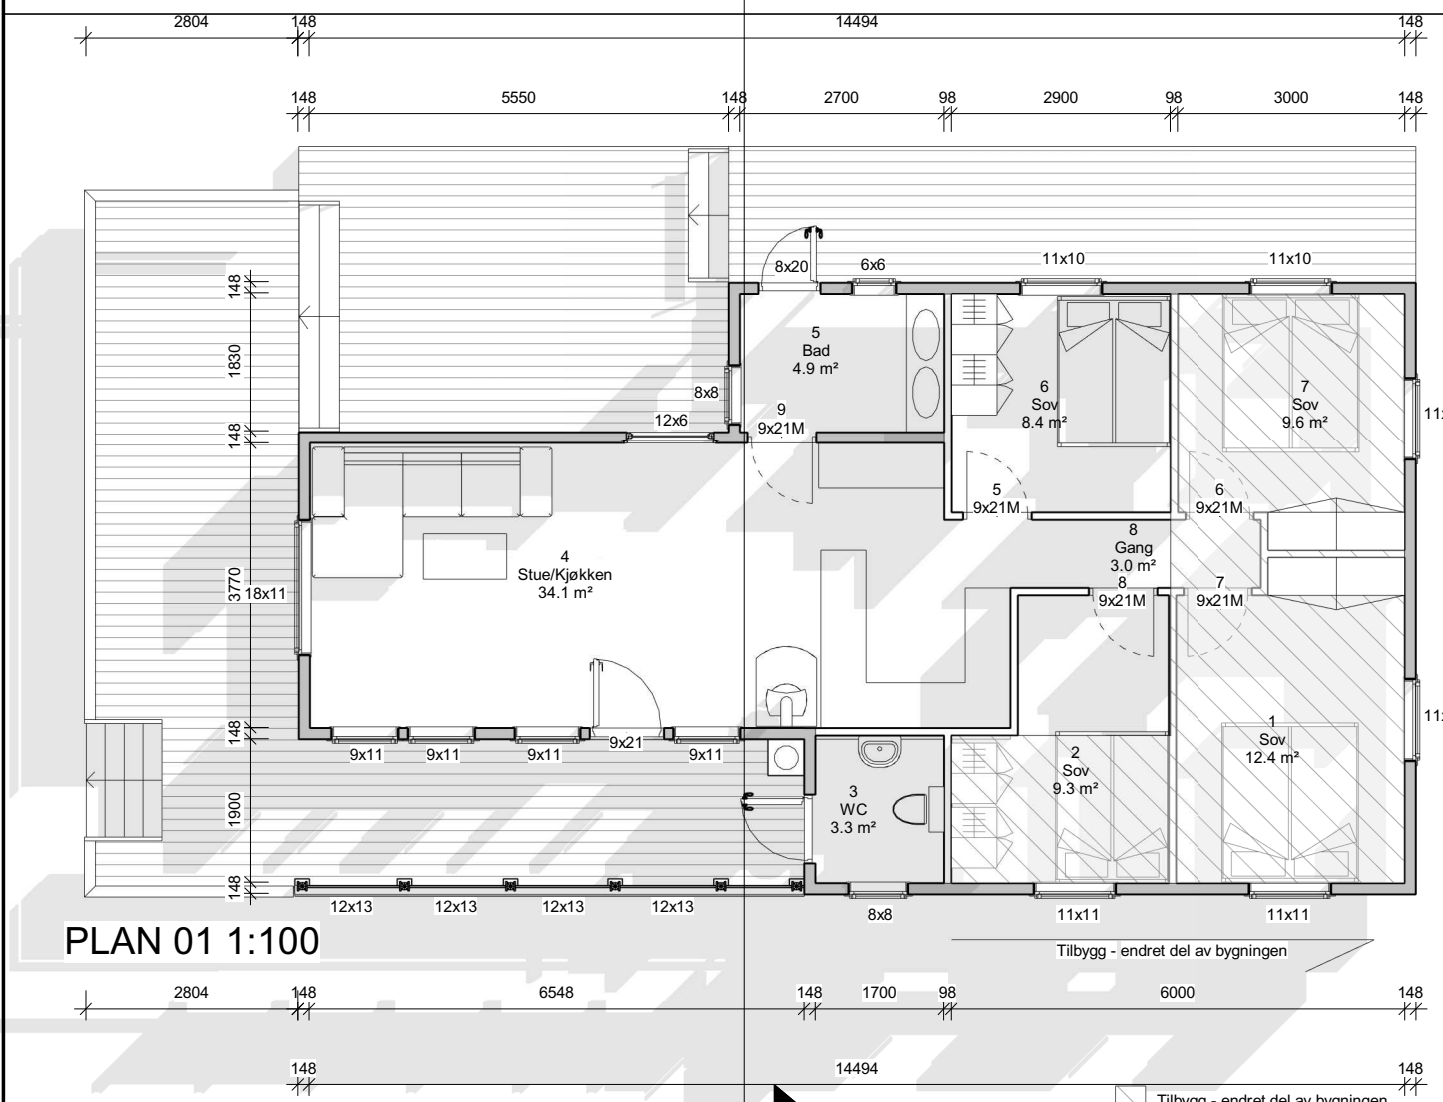