

Sæbø

Dato
21.05.2014

Konstr./tegnet

Godkjent

Målestokk

1:600, 1:200



Erstatning for:

Erstattet av:


Lengdeprofiltegning

205

Henvisning:

Beregning:
Almeland/Frotvedt

HOH.
100
90
80
70
60

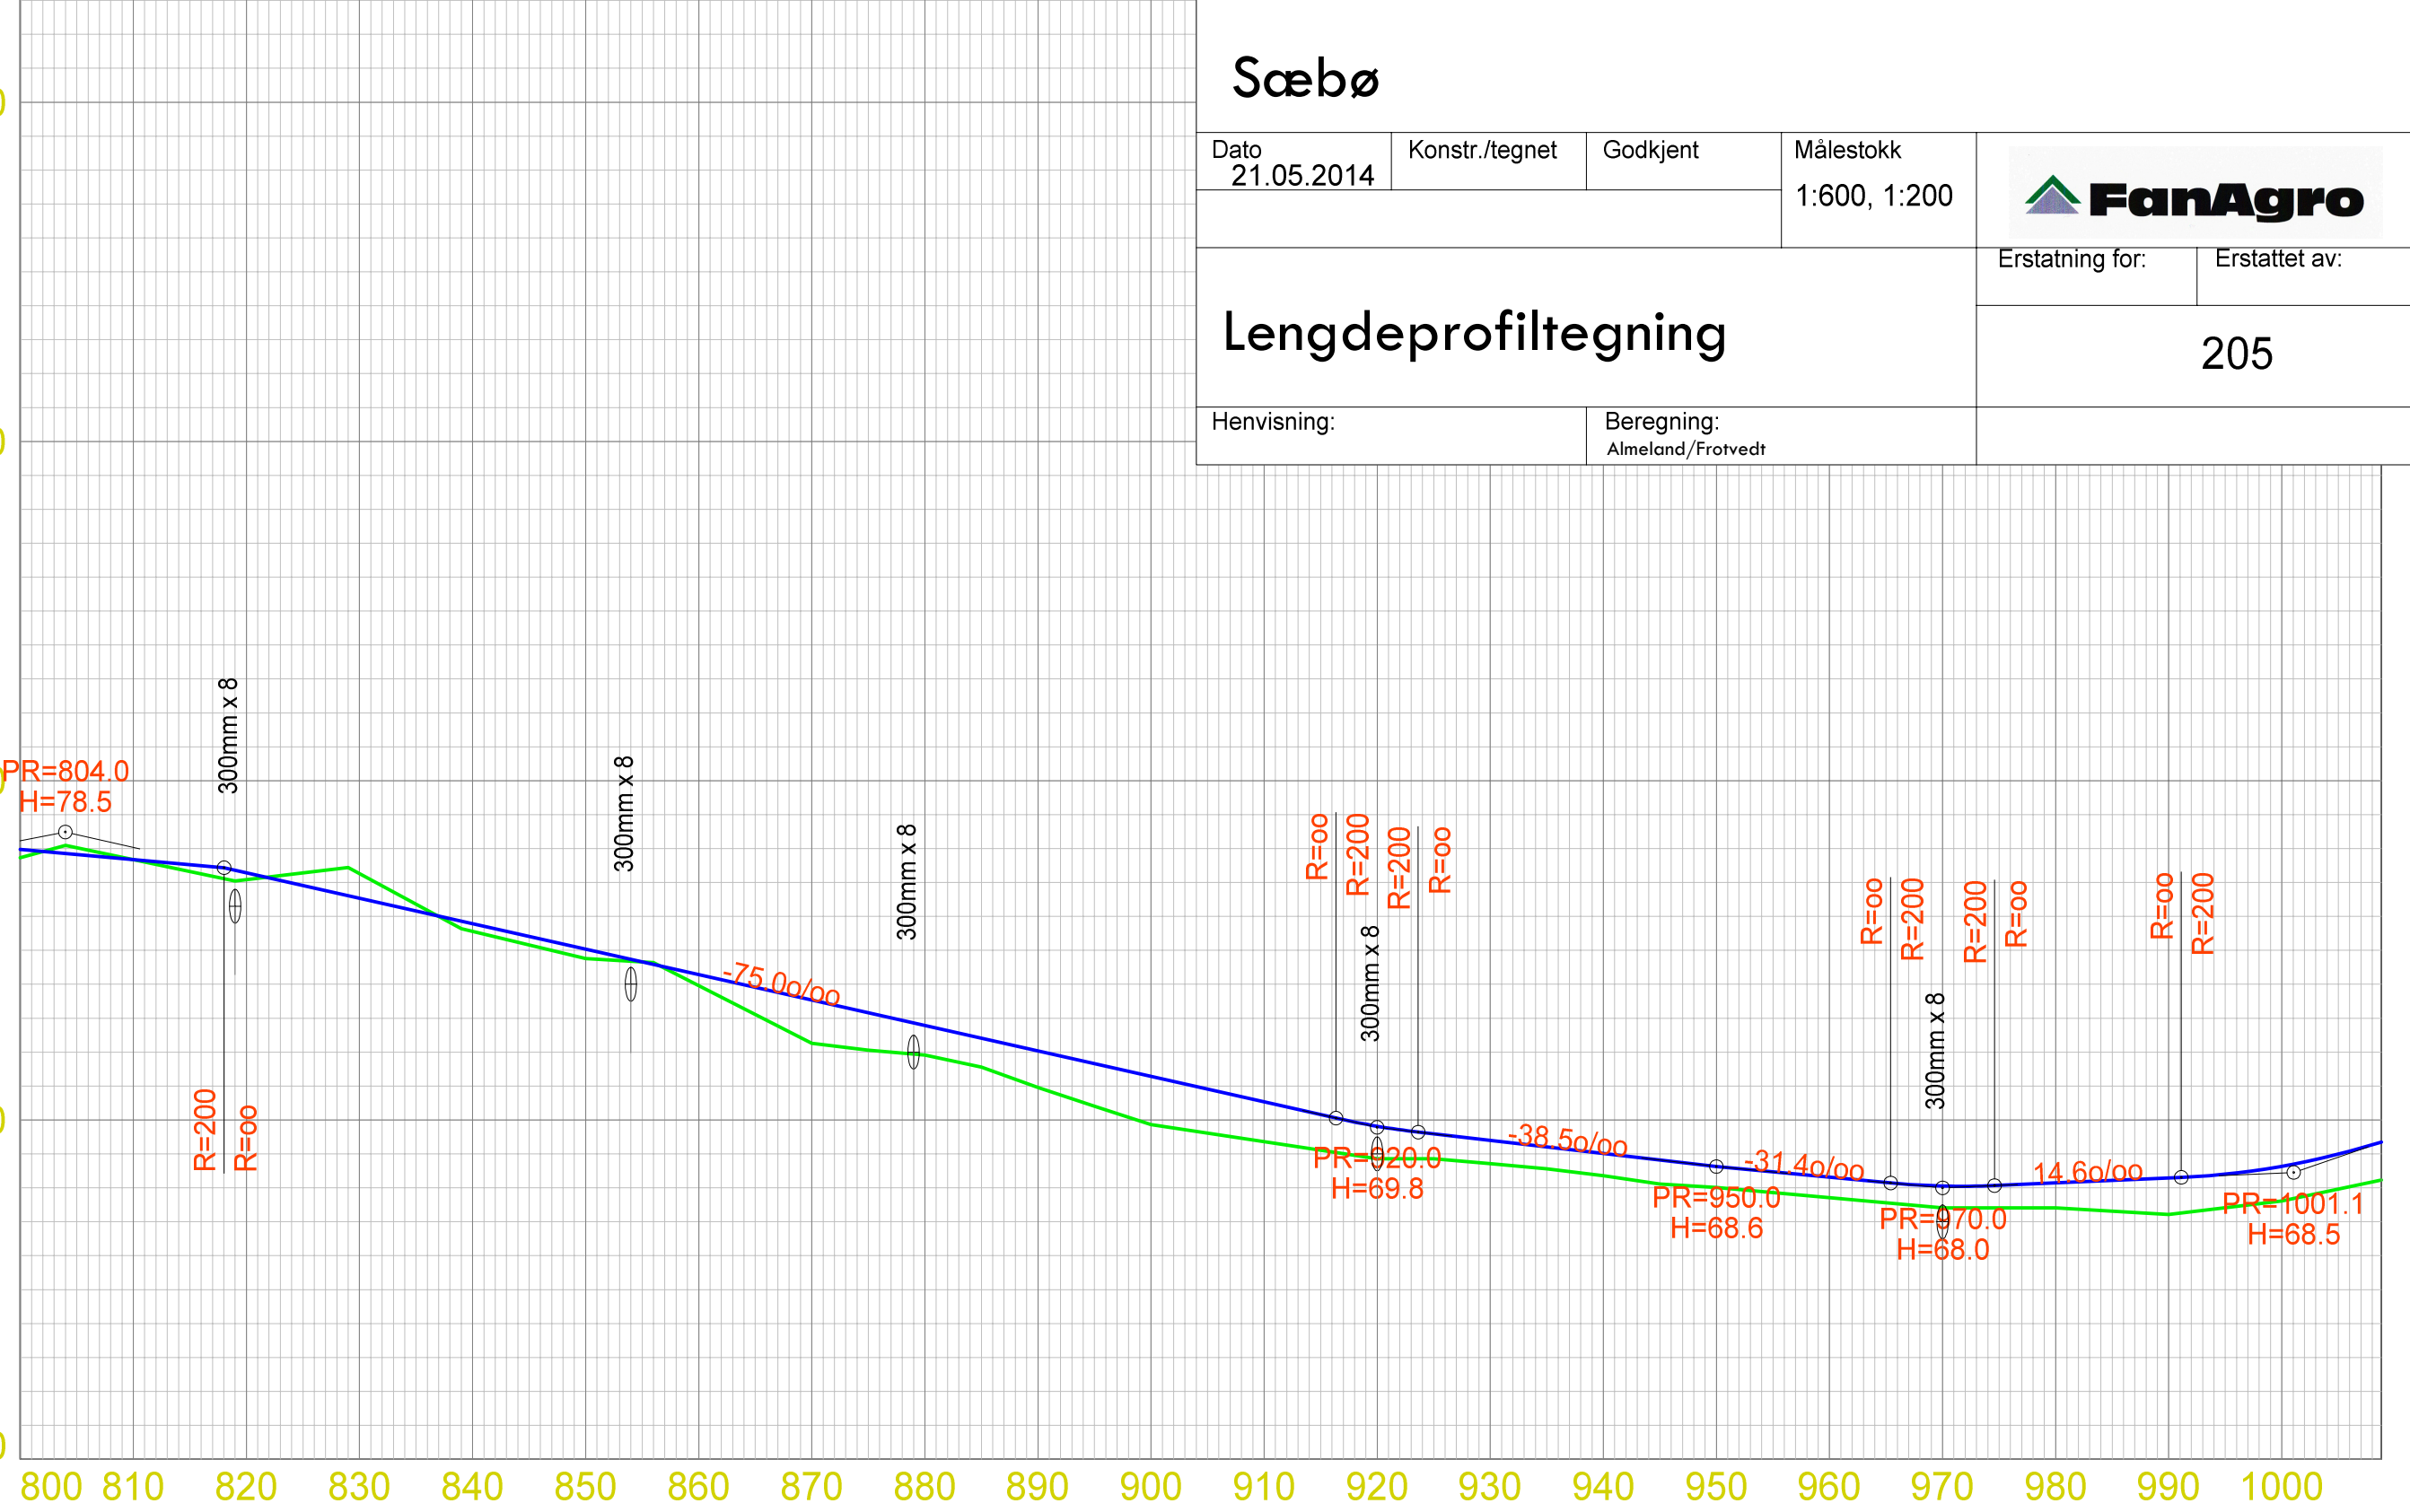

HOR. KURV.																							
BREDDEUTV.																							
VEIBANE H.	0.24 77.97	0.21 77.88	0.21 77.29	-0.72 76.54	0.23 75.79	0.28 75.04	0.32 74.28	1.27 73.53	0.87 72.78	1.07 72.03	1.42 71.28	1.17 70.53	0.96 69.82	0.69 69.40	0.65 69.01	0.62 68.63	0.60 68.31	0.64 68.05	0.74 68.15	1.08 68.29	1.03 68.64	1.13 69.35	
SKJ./FYLL.	0.24	0.21	0.21	-0.72	0.23	0.28	0.32	1.27	0.87	1.07	1.42	1.17	0.96	0.69	0.65	0.62	0.60	0.64	0.74	1.08	1.03	1.13	