


PROFIL: Snitt BB  
SKALA L: 500 H: 500

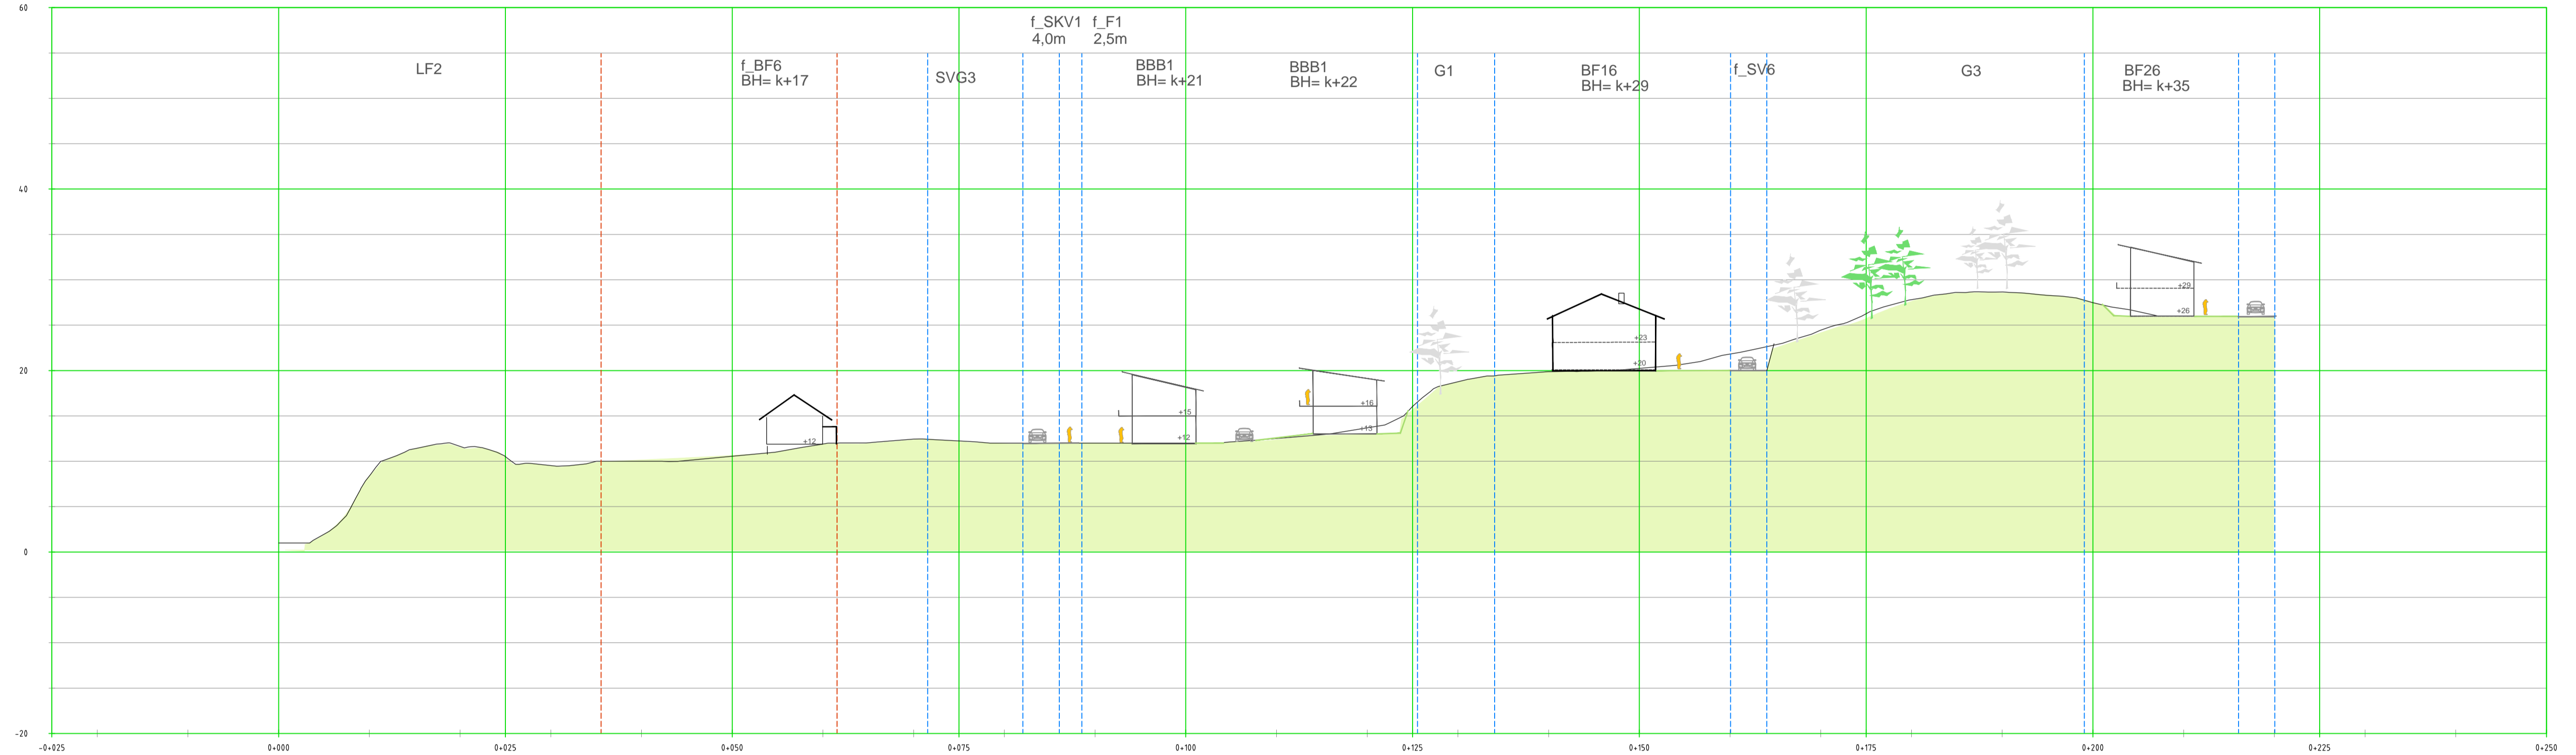

PROFIL NR.	-25	0	25	50	75	100	125	150	175	200	225	250														
HOR. KURV.																										
BREDDDEUTV.																										
TVERRRFALL																										
____ H,k,j,b,k.																										
---- V,k,j,b,k.																										
PROFILDATA	0,00% 0,00% 0,00% 0,00% 0,00% 0,00% 0,00% 0,00% 0,00% 0,00% 0,00% 0,00% 0,00%																									
PROFIL H.	1,00	8,38	11,65	10,50	9,53	10,00	10,56	11,90	12,44	12,24	12,00	12,00	12,50	13,68	16,04	18,77	19,88	20,24	21,81	24,45	26,26	27,80	28,66	27,48	25,99	26,00
TERRENG H.	1,00	8,38	11,65	10,50	9,53	10,00	10,56	11,90	12,44	12,24	12,00	12,00	12,50	13,68	16,04	18,77	19,88	20,24	21,81	24,45	26,26	27,80	28,66	27,48	25,99	26,00
OVERBYGGN T																										

Oppdragsgiver:	<b>Kvalheim Eiendom</b>	Uterb.:	vw
Prosjektnavn:	<b>Mangerneset Regulering</b>	Kontr.:	
Plantype:	<b>Snitt BB</b>	Godkj.:	
Utlørende firma:	<b>Weglo Design Plan &amp; Landskap AS</b> Strandgaten 50, 5004 Bergen Mobil: 93094526 www.weglo-design.no	Mål.:	<b>A1 1:500/A3 1:1000</b>
		Data:	<b>25.03.2015</b>
		Filnavn:	
		Tegn. nr.	
		Rev.	
		X2	