


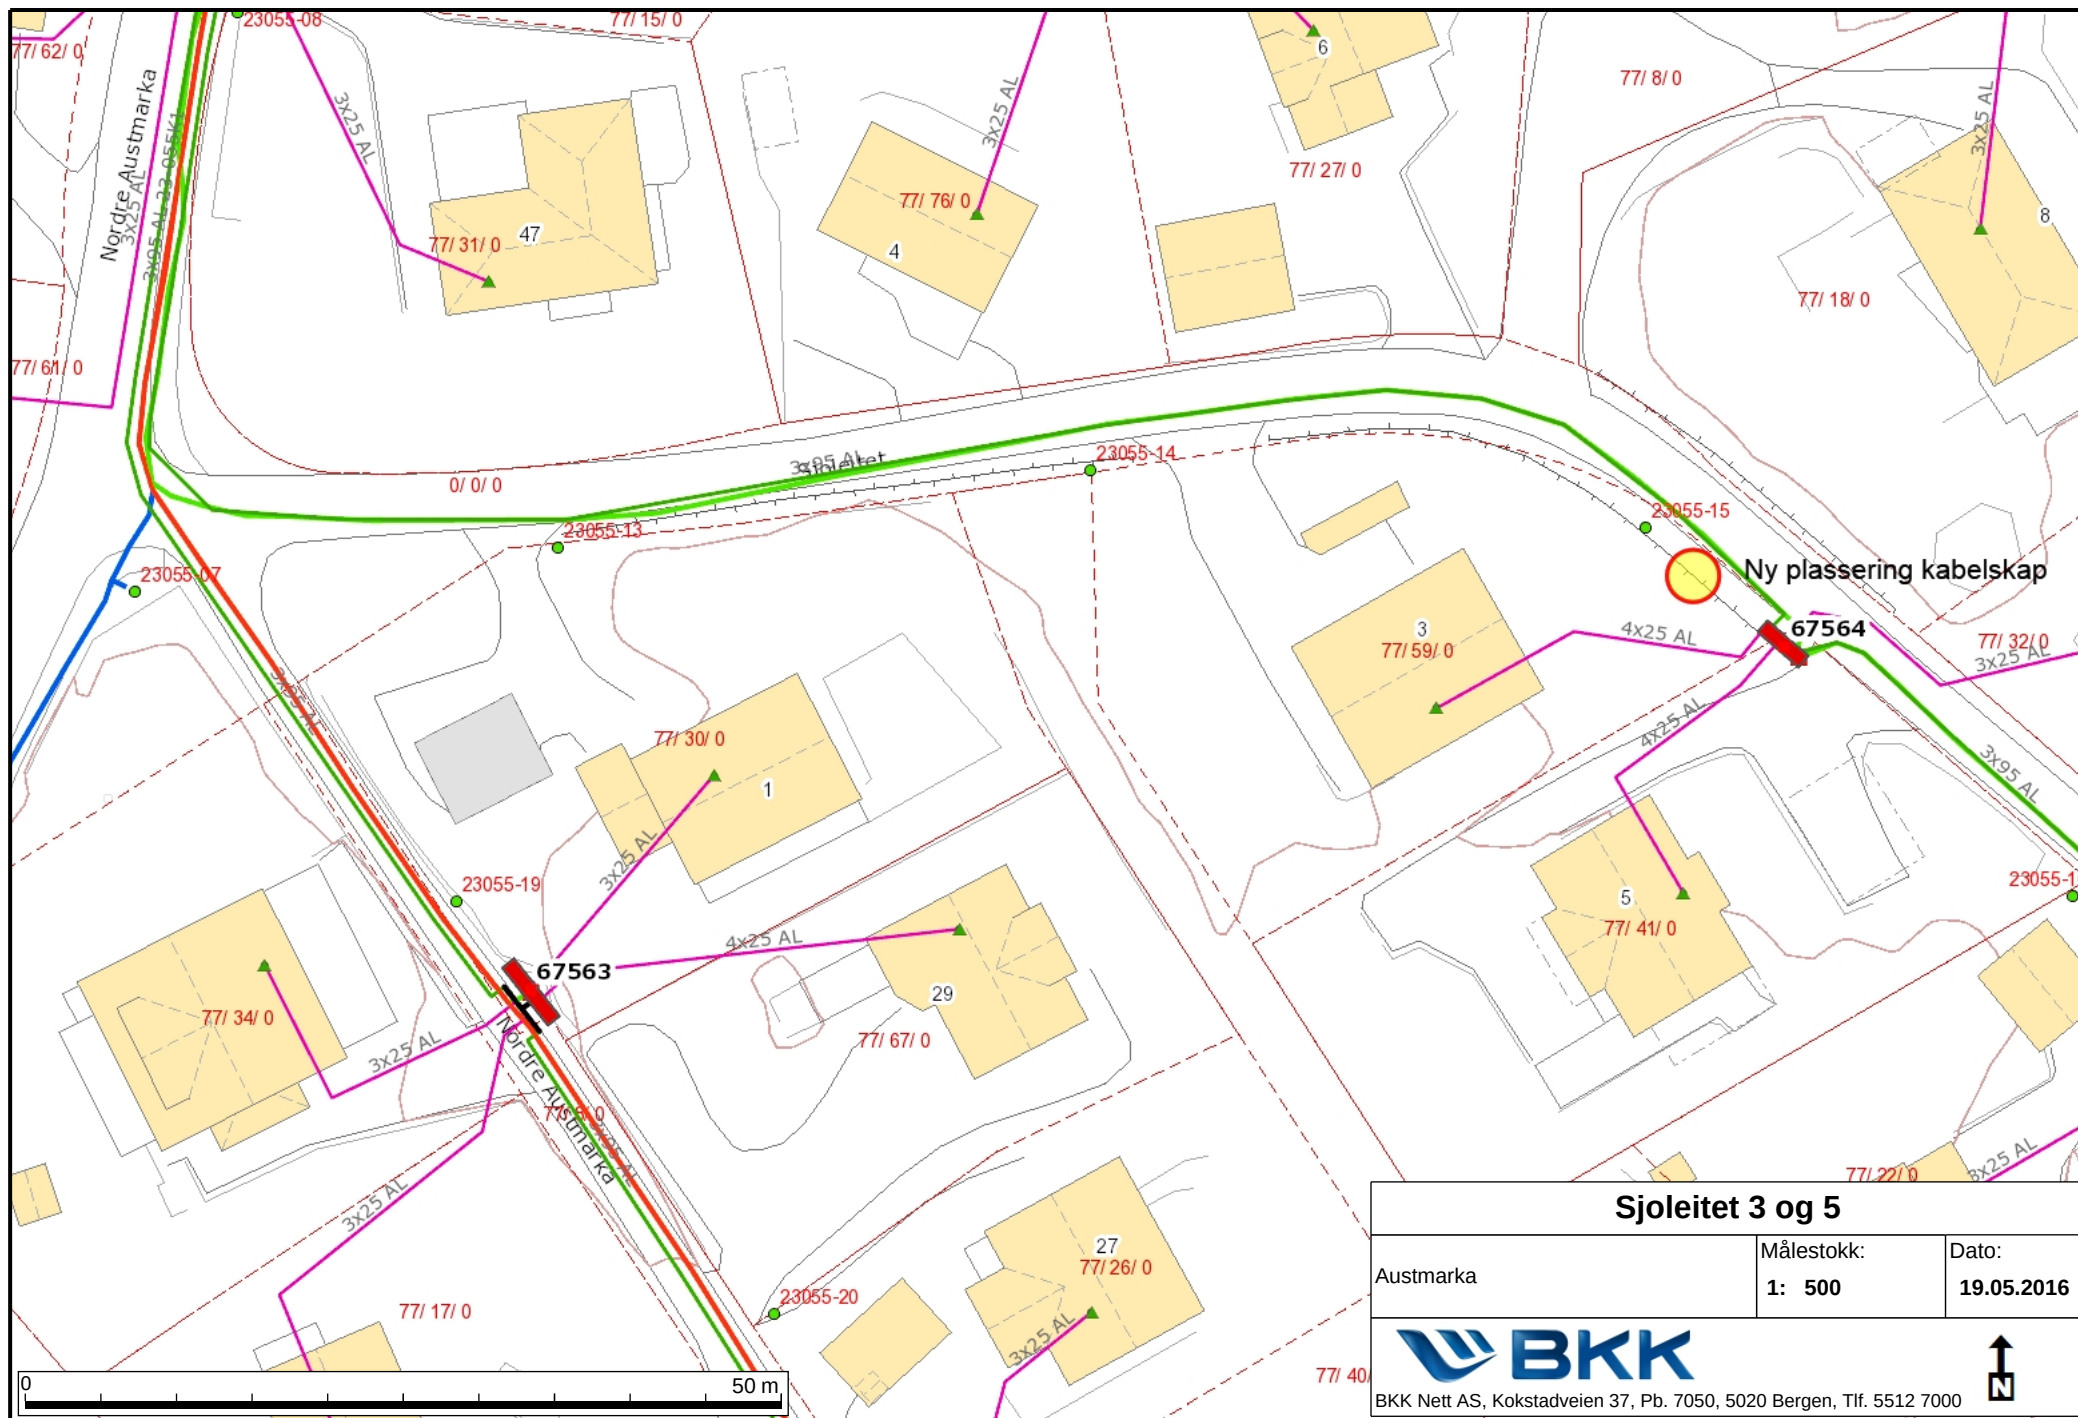

Sjøleitet 3 og 5

Austmarka

Målestokk:

1: 500

Dato:

19.05.2016



BKK Nett AS, Kokstadveien 37, Pb. 7050, 5020 Bergen, Tlf. 5512 7000

