


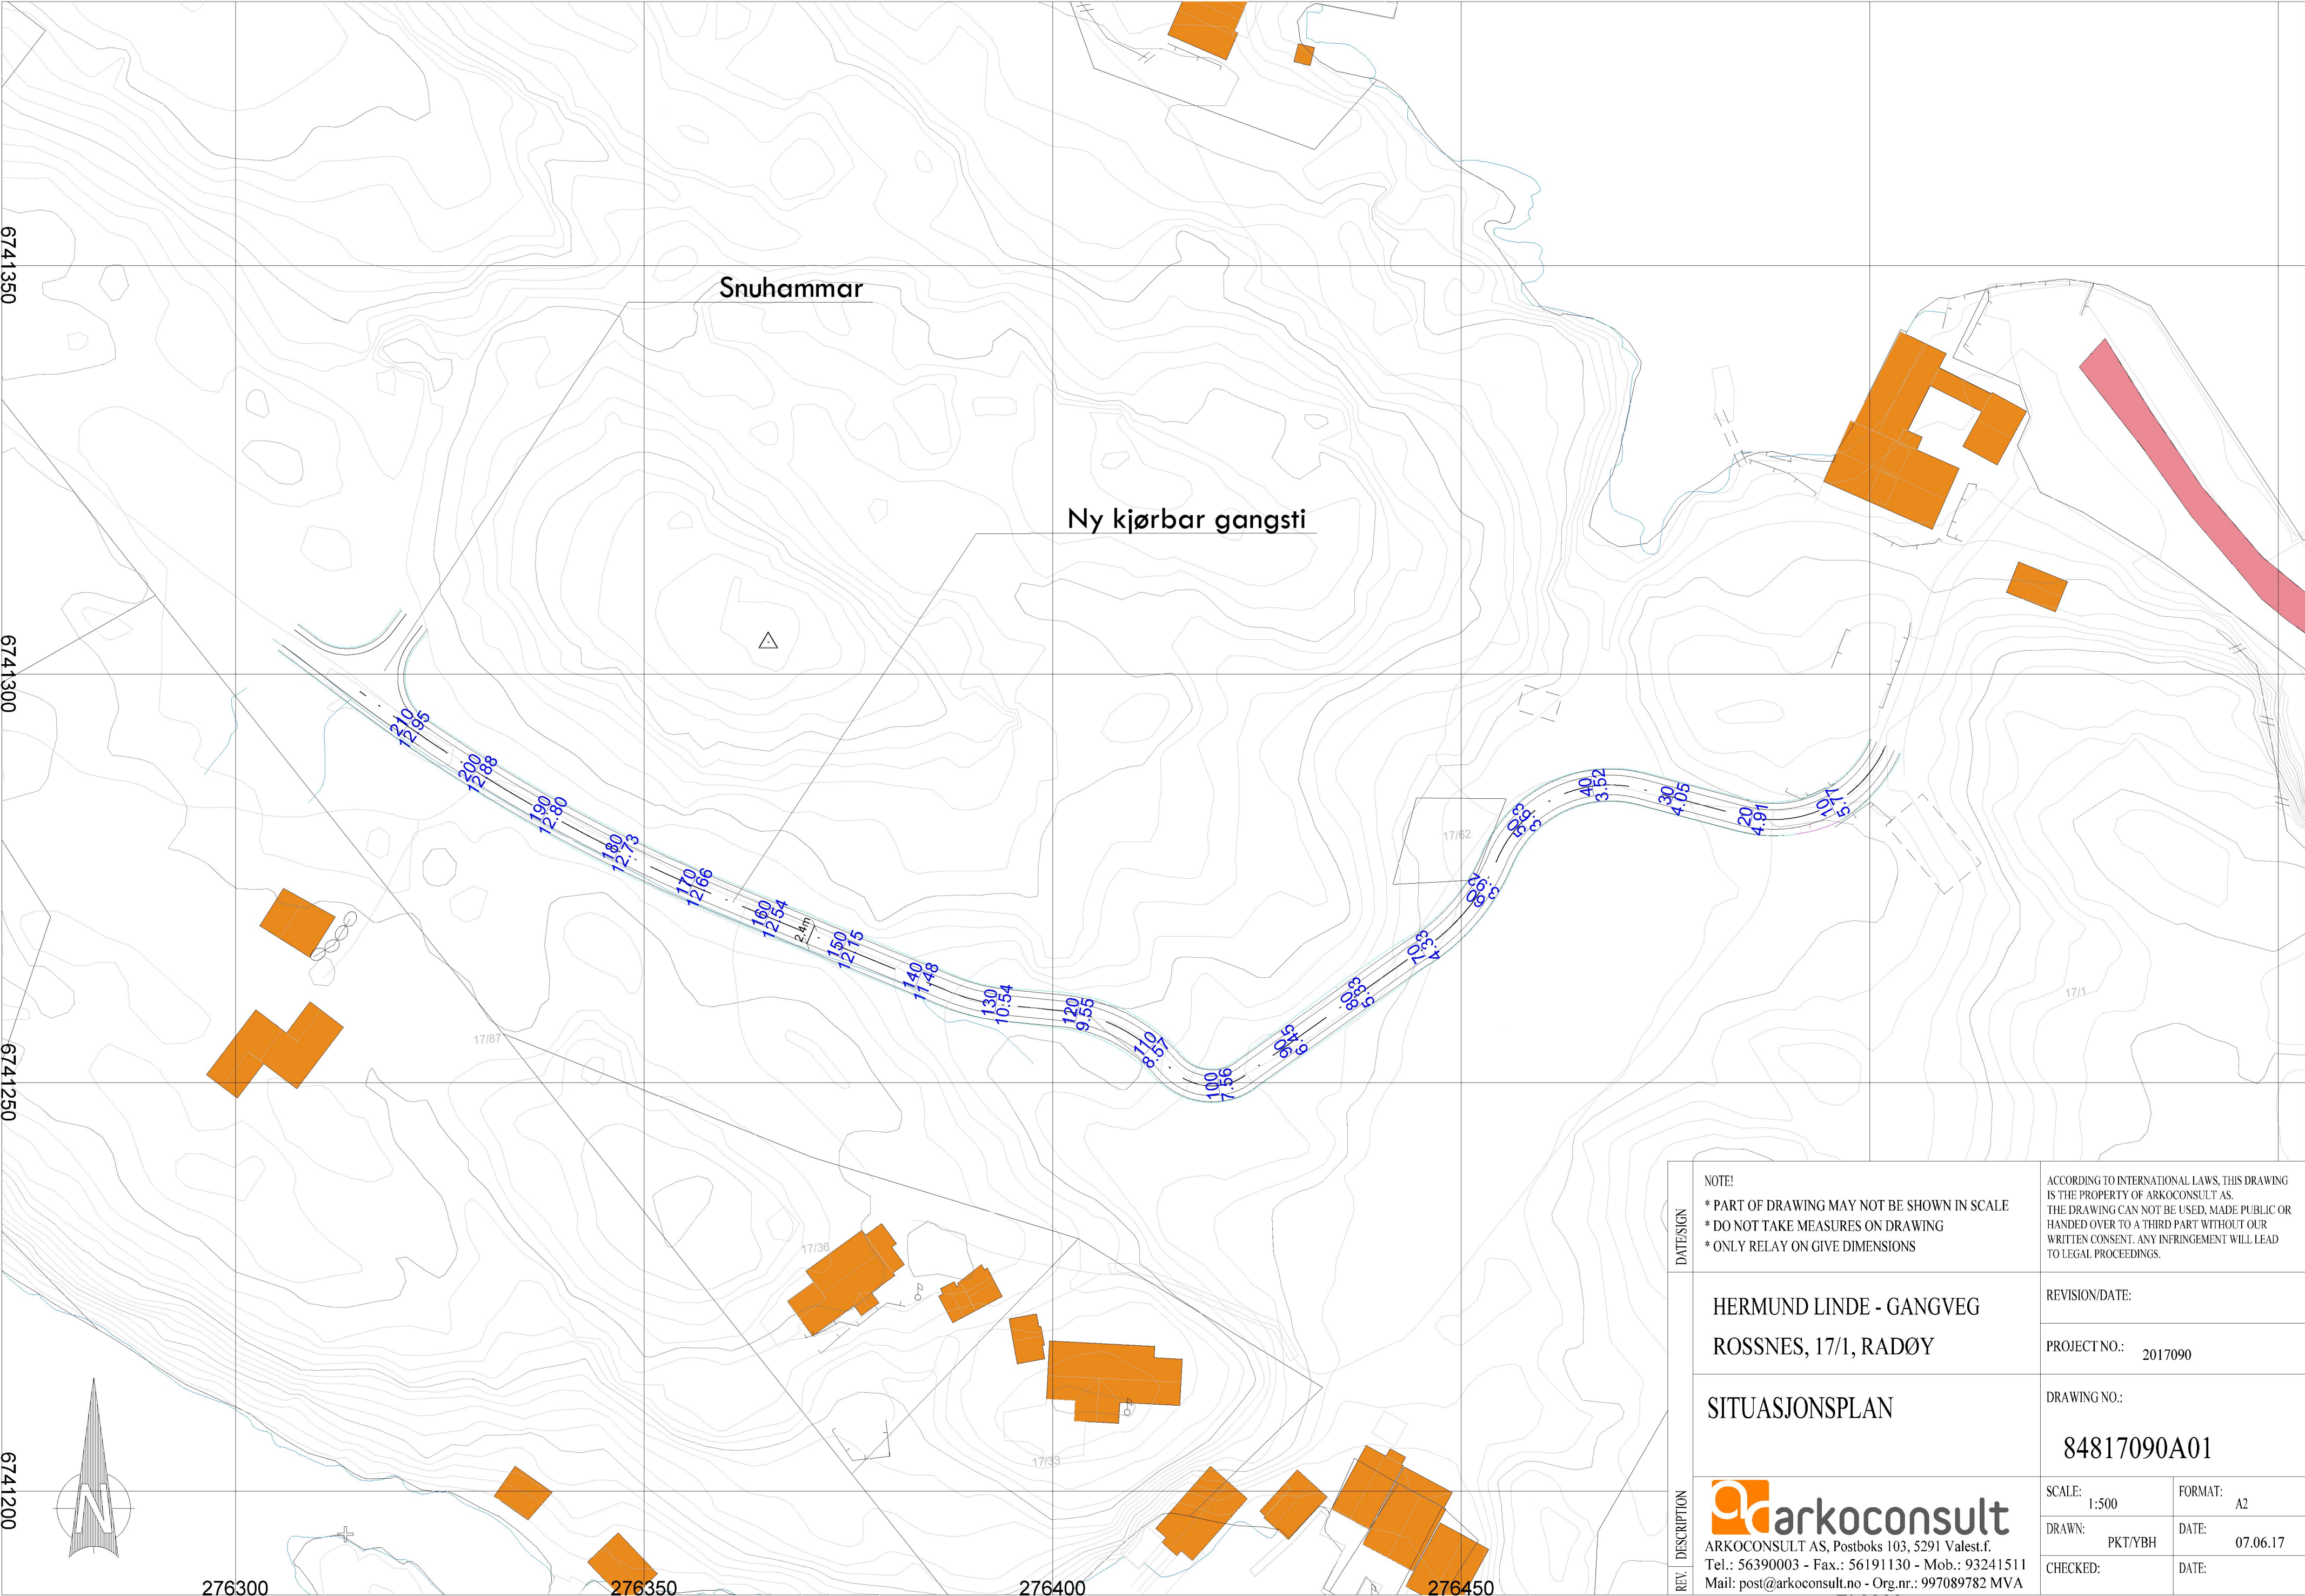

DATE/DESIGN	NOTE! * PART OF DRAWING MAY NOT BE SHOWN IN SCALE * DO NOT TAKE MEASURES ON DRAWING * ONLY RELAY ON GIVE DIMENSIONS		ACCORDING TO INTERNATIONAL LAWS, THIS DRAWING IS THE PROPERTY OF ARKOCONSULT AS. THE DRAWING CAN NOT BE USED, MADE PUBLIC OR HANDED OVER TO A THIRD PART WITHOUT OUR WRITTEN CONSENT. ANY INFRINGEMENT WILL LEAD TO LEGAL PROCEEDINGS.	
	HERMUND LINDE - GANGVEG		REVISION/DATE:	
	ROSSNES, 17/1, RADØY		PROJECT NO.: 2017090	
	SITUASJONSPLAN		DRAWING NO.: 84817090A01	
REV. DESCRIPTION			SCALE: 1:500	FORMAT: A2
	ARKOCONSULT AS, Postboks 103, 5291 Væstf.		DRAWN: PKT/YBH	DATE: 07.06.17
	Tel.: 56390003 - Fax.: 56191130 - Mob.: 93241511 Mail: post@arkoconsult.no - Org.nr.: 997089782 MVA		CHECKED:	DATE: