




Radøy, gnr 27 bnr 104,
Data på innmålt fasadeliv

03.10.2017

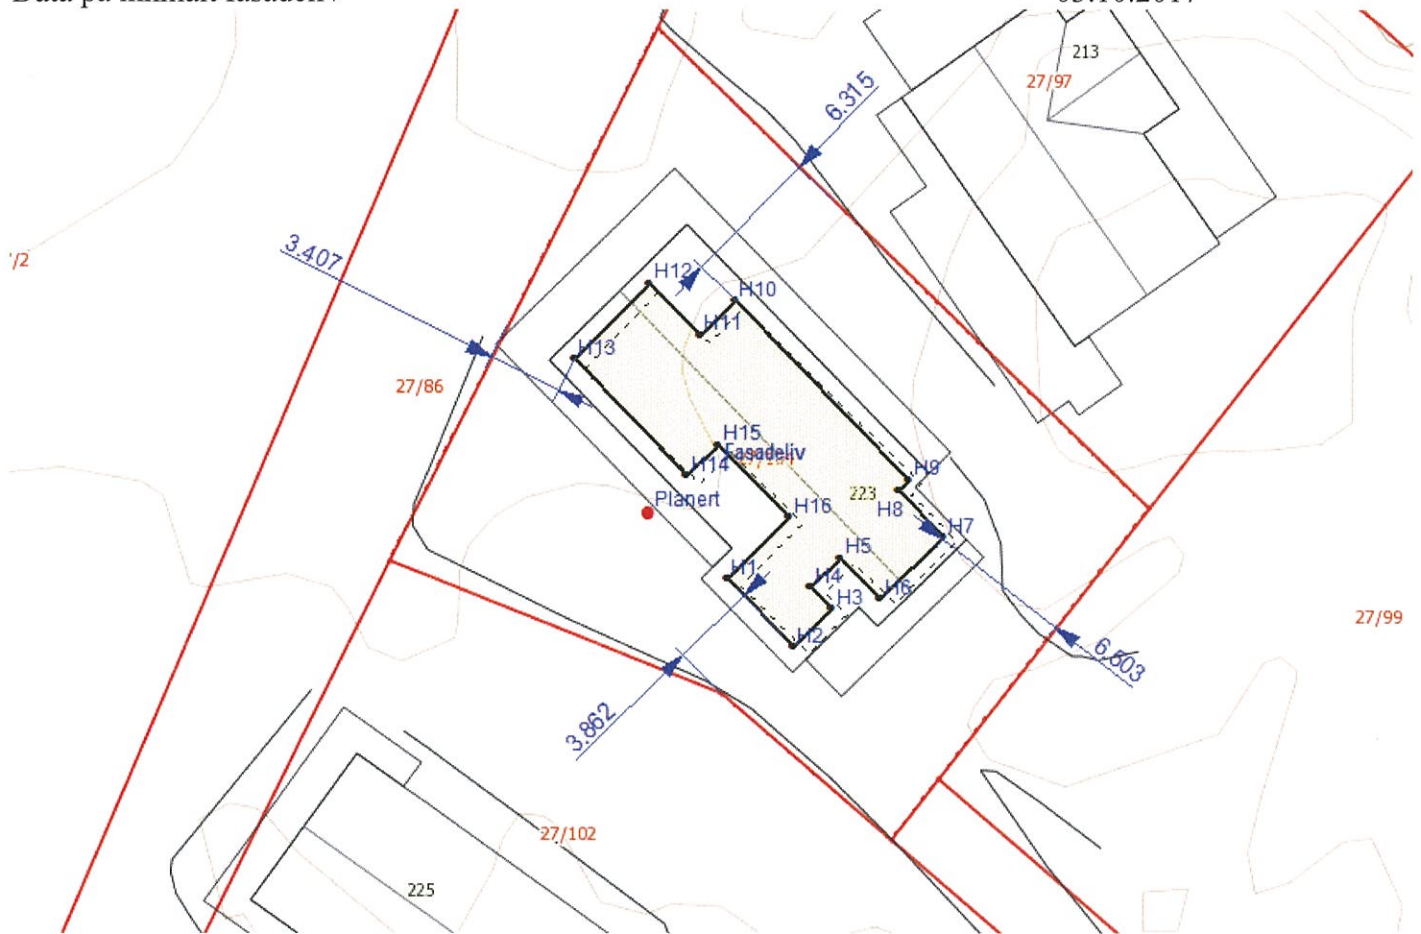

PunktID	N-koord.	Ø-koord.	Høyde
H1	6736449,50	276793,34	
H2	6736446,40	276796,39	
H3	6736448,12	276798,14	
H4	6736449,11	276797,16	
H5	6736450,44	276798,52	
H6	6736448,58	276800,35	
H7	6736451,39	276803,20	
H8	6736453,49	276801,13	
H9	6736453,98	276801,63	
H10	6736462,09	276793,66	
H11	6736460,54	276792,08	
H12	6736462,87	276789,79	
H13	6736459,45	276786,32	
H14	6736454,17	276791,52	
H15	6736455,57	276792,94	
H16	6736452,28	276796,18	
Høyde planert:			
Planert	6736452,42	276789,75	17,93