





Snitt AA
1 : 100

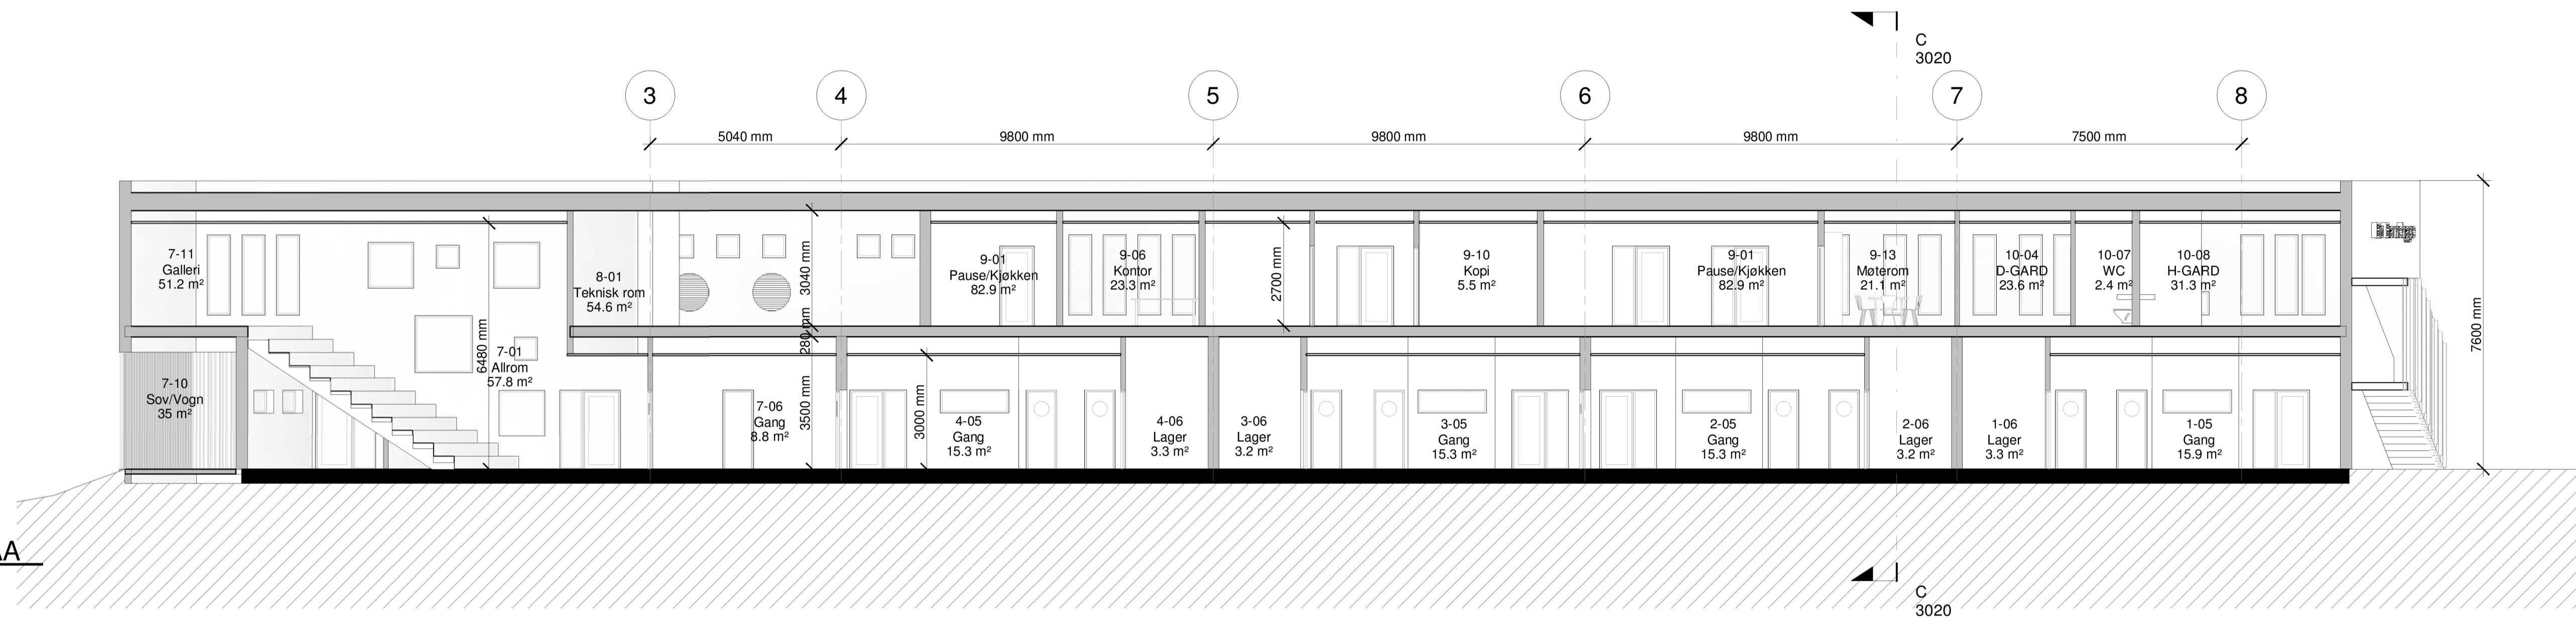

Snitt BB
1 : 100

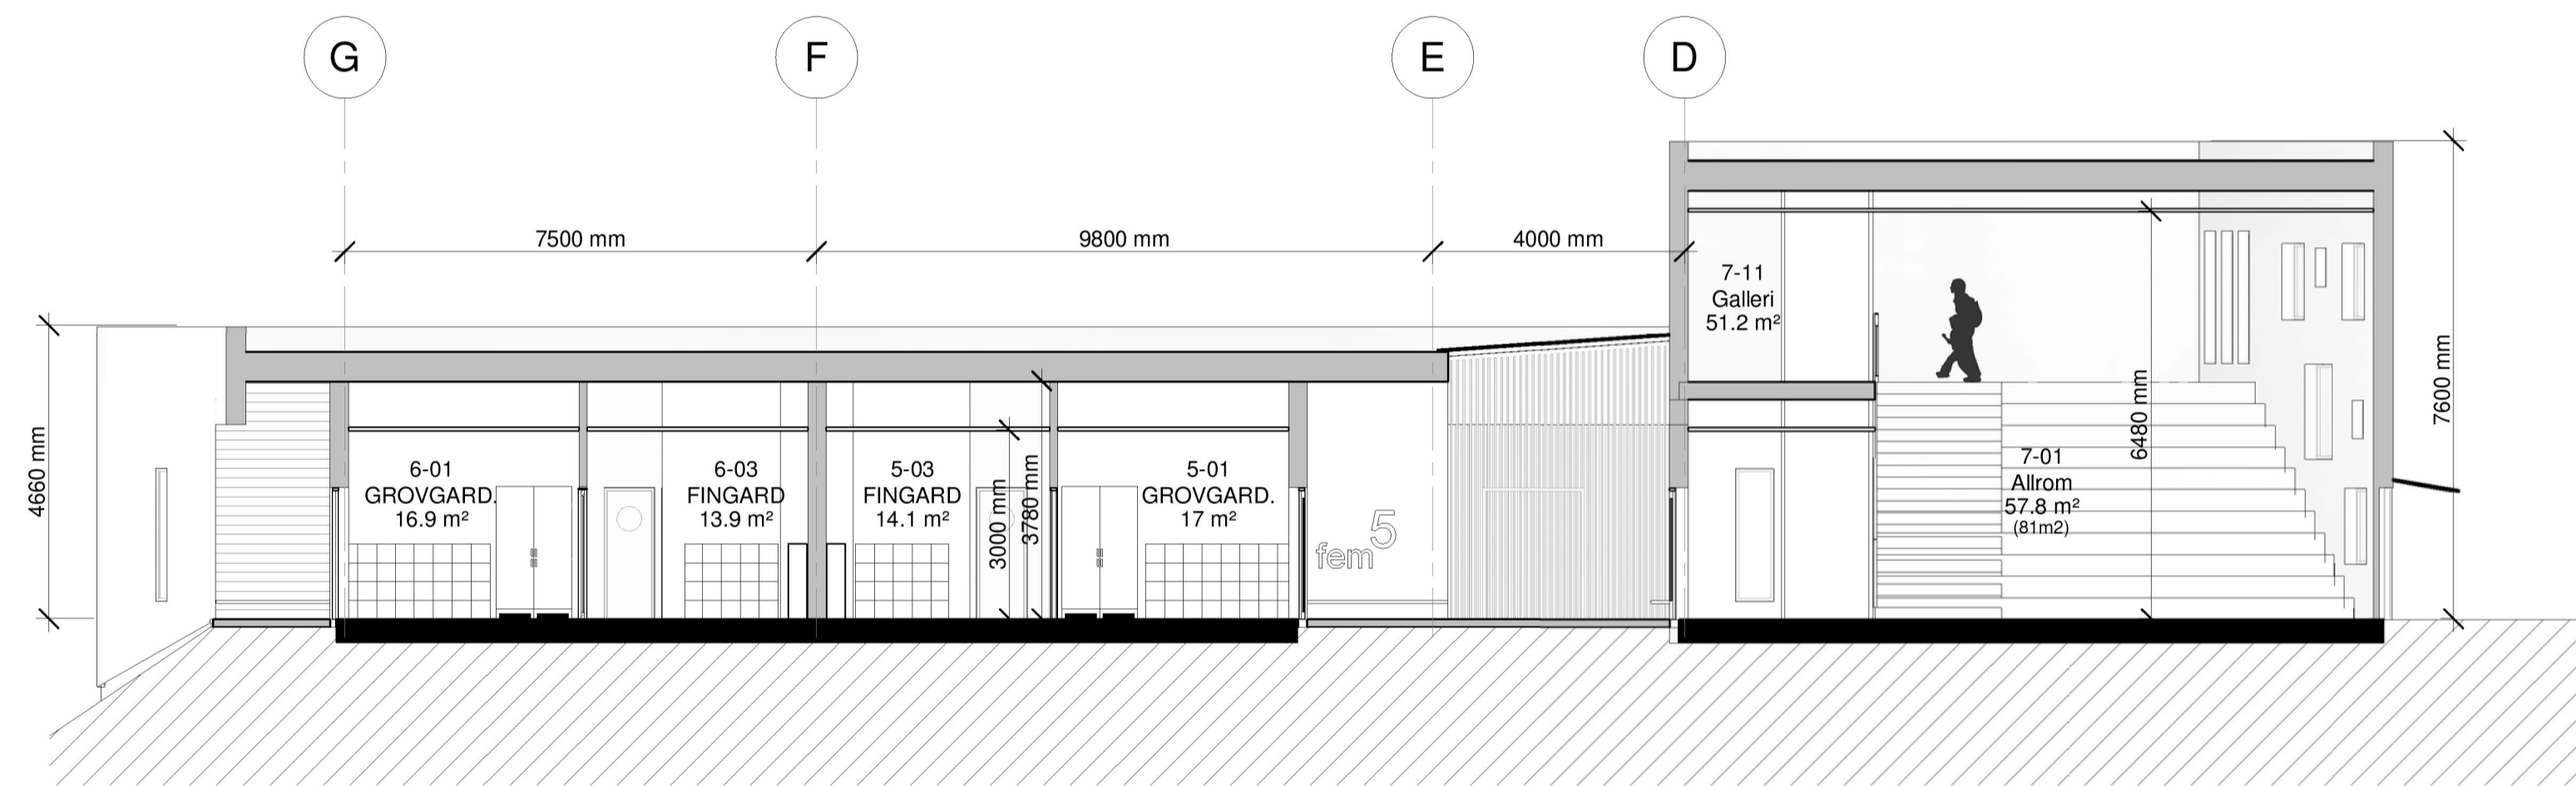

Snitt CC
1 : 100

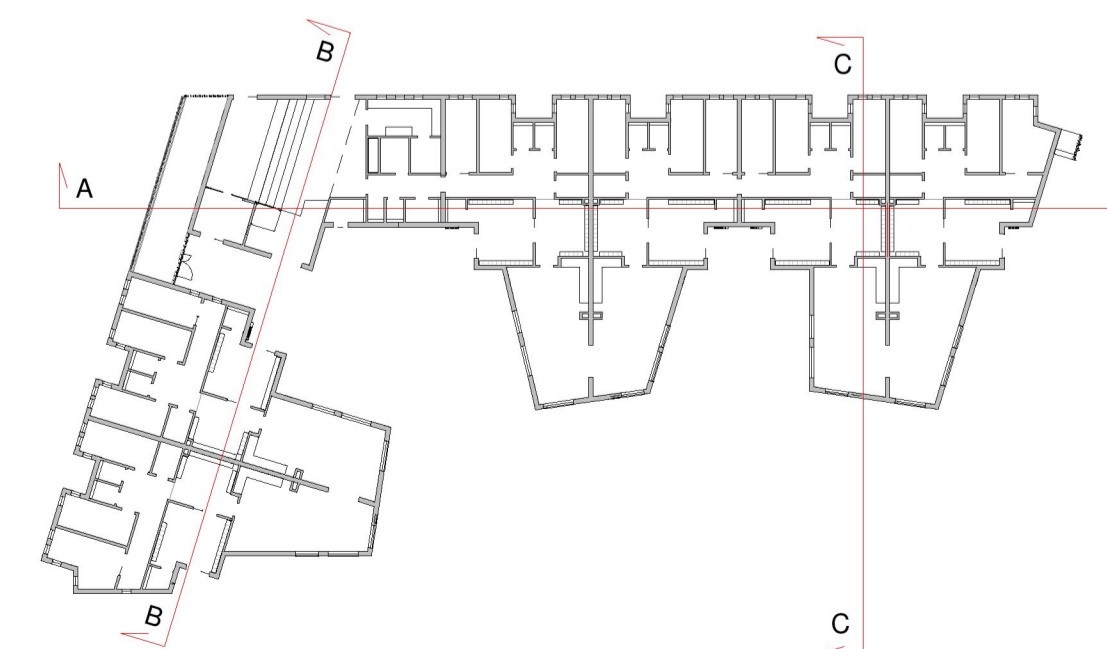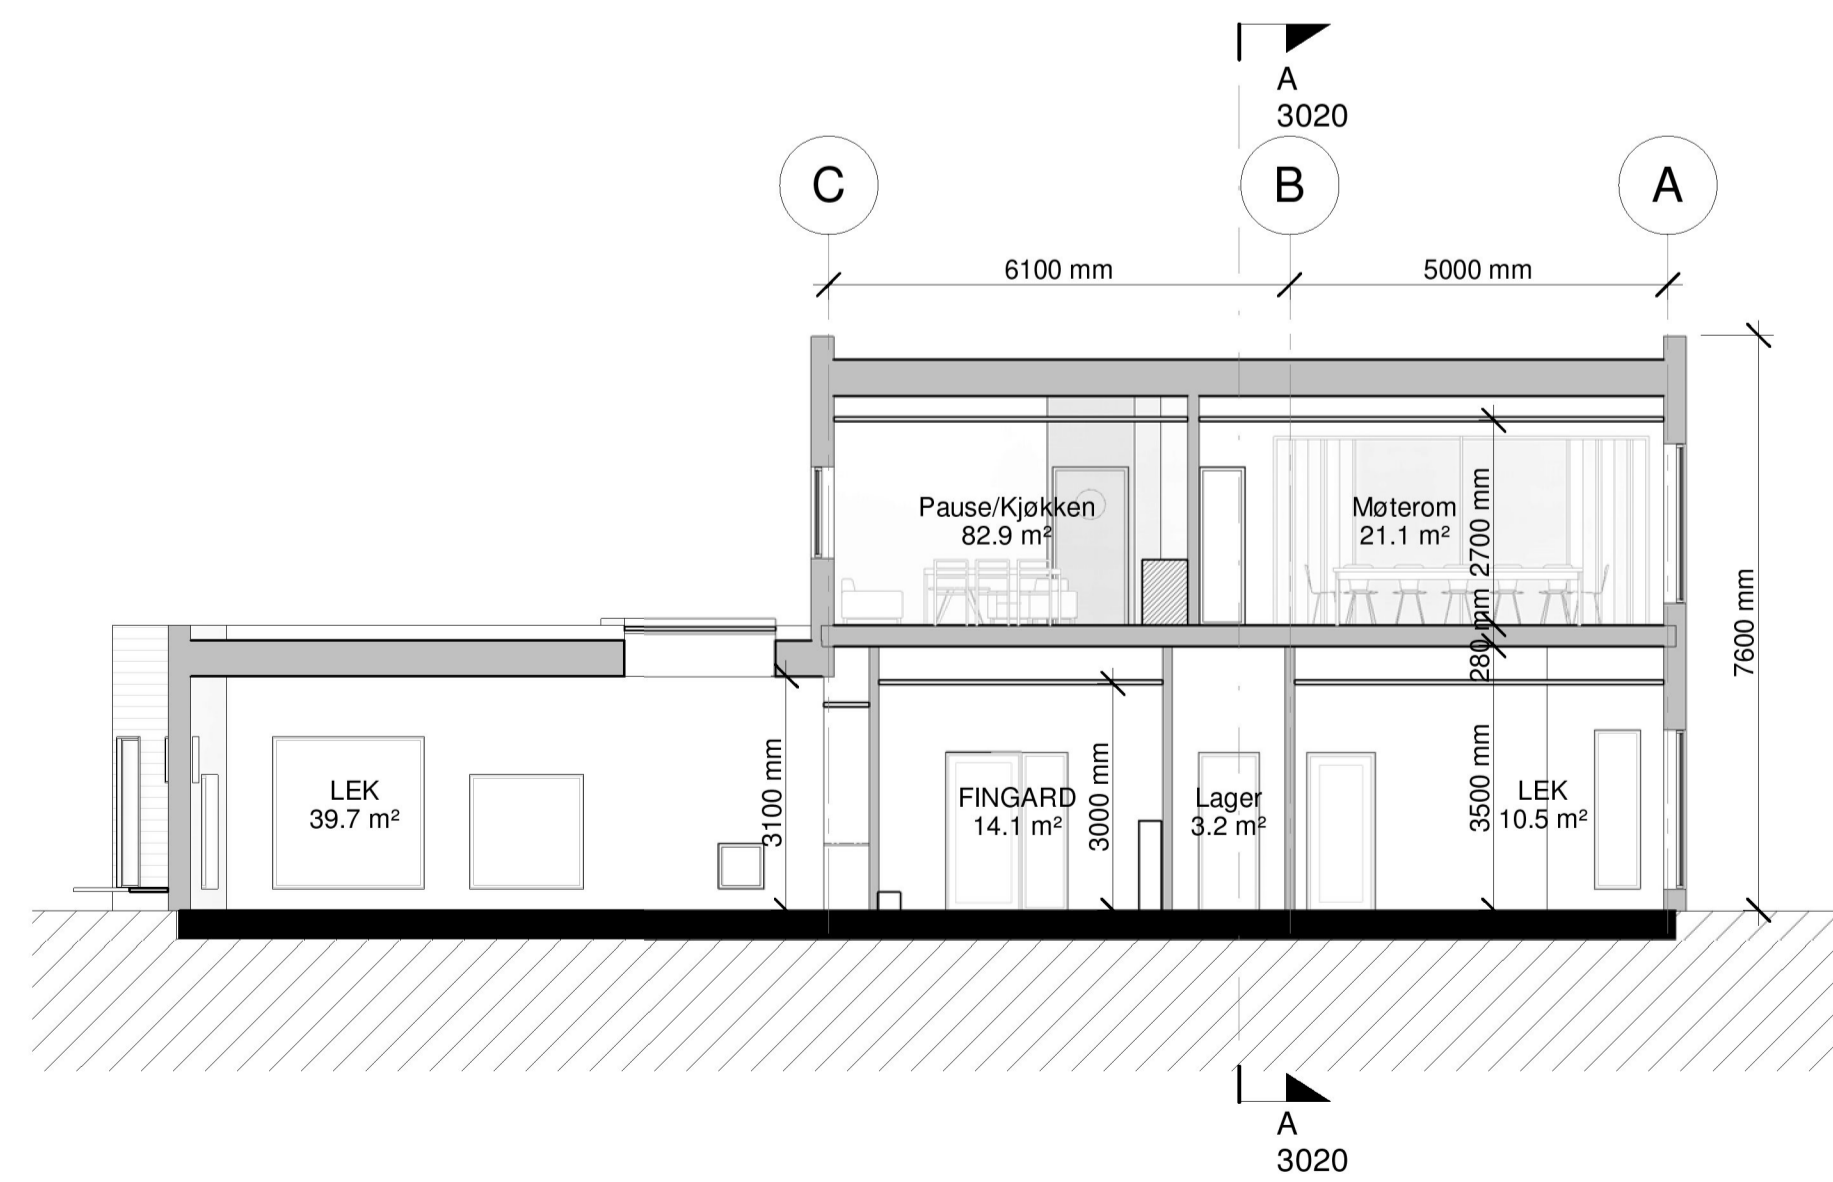

Søknadstegning

Nr	Beskrivelse	Dato	Av
	Revisjoner		
	Risøy Kommune Bå Stenvege		
	Snitt		
