


E-1

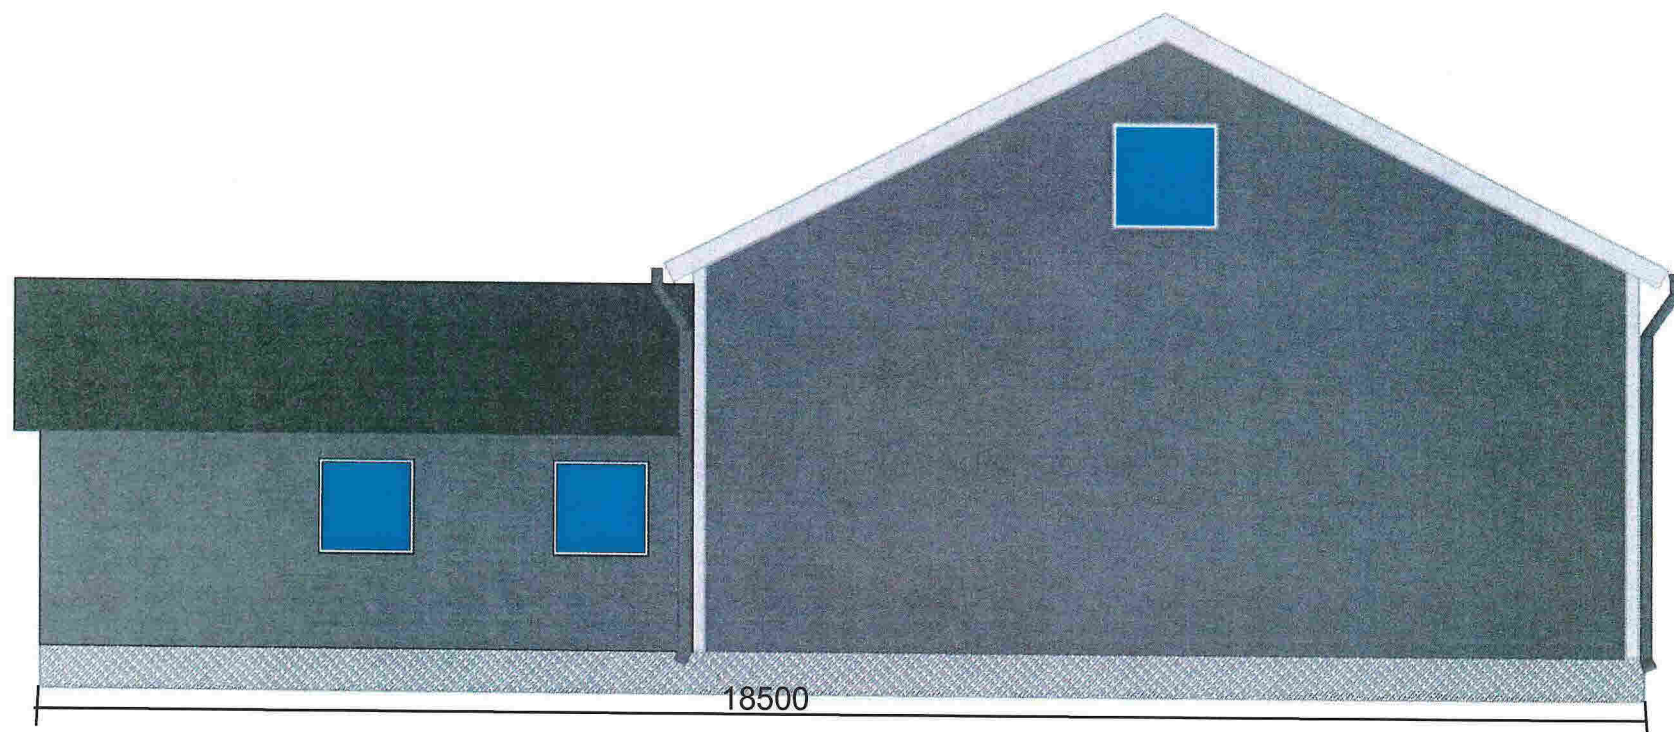

FASADE 4

General Notes

No.	Date

First Name and Address


Grandof
4110 Fossum

Project Name and Address

Åre Petersen
Olsvollstranda

Project	Sheet
Date 18.08.14	002
Date	

E-2

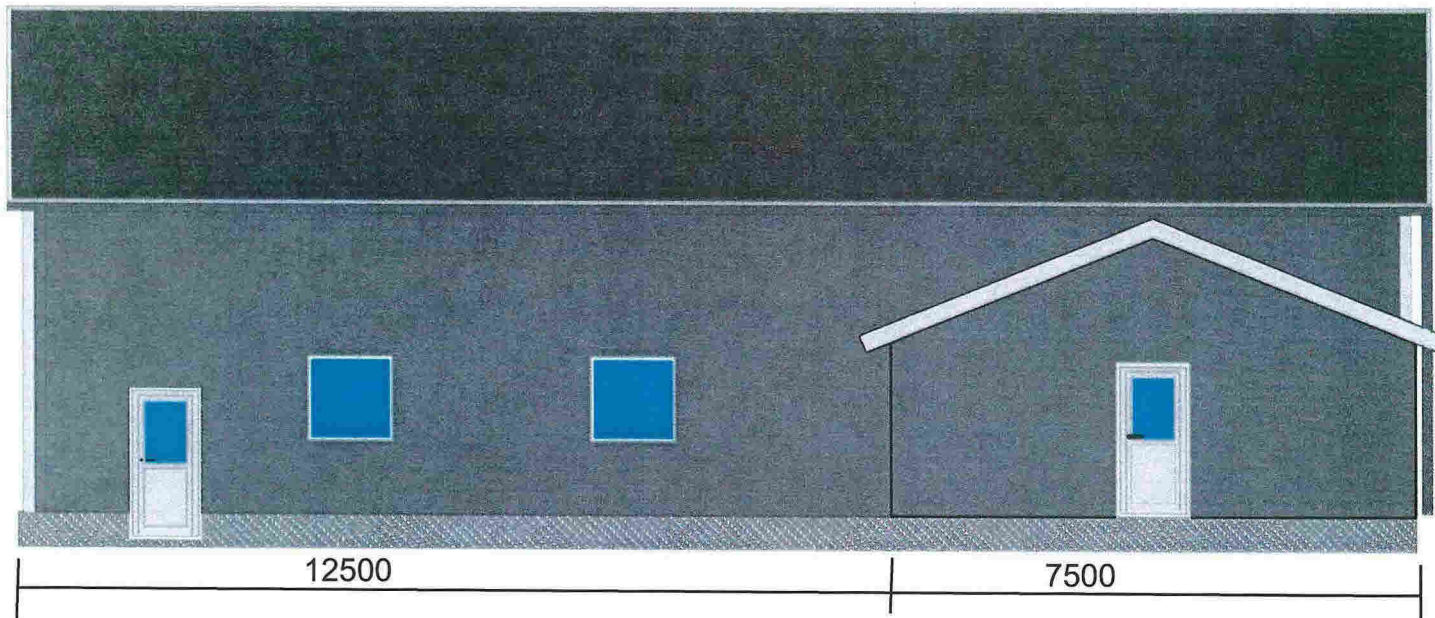

FASADE 3

General Notes

No.		Date

File Name and Address


Grandul
4110 Fosand

Project Name and Address

Åre Petersen
Olavollstranda

Project	Sheet
Date 18.08.14	003
Scale	

E-3

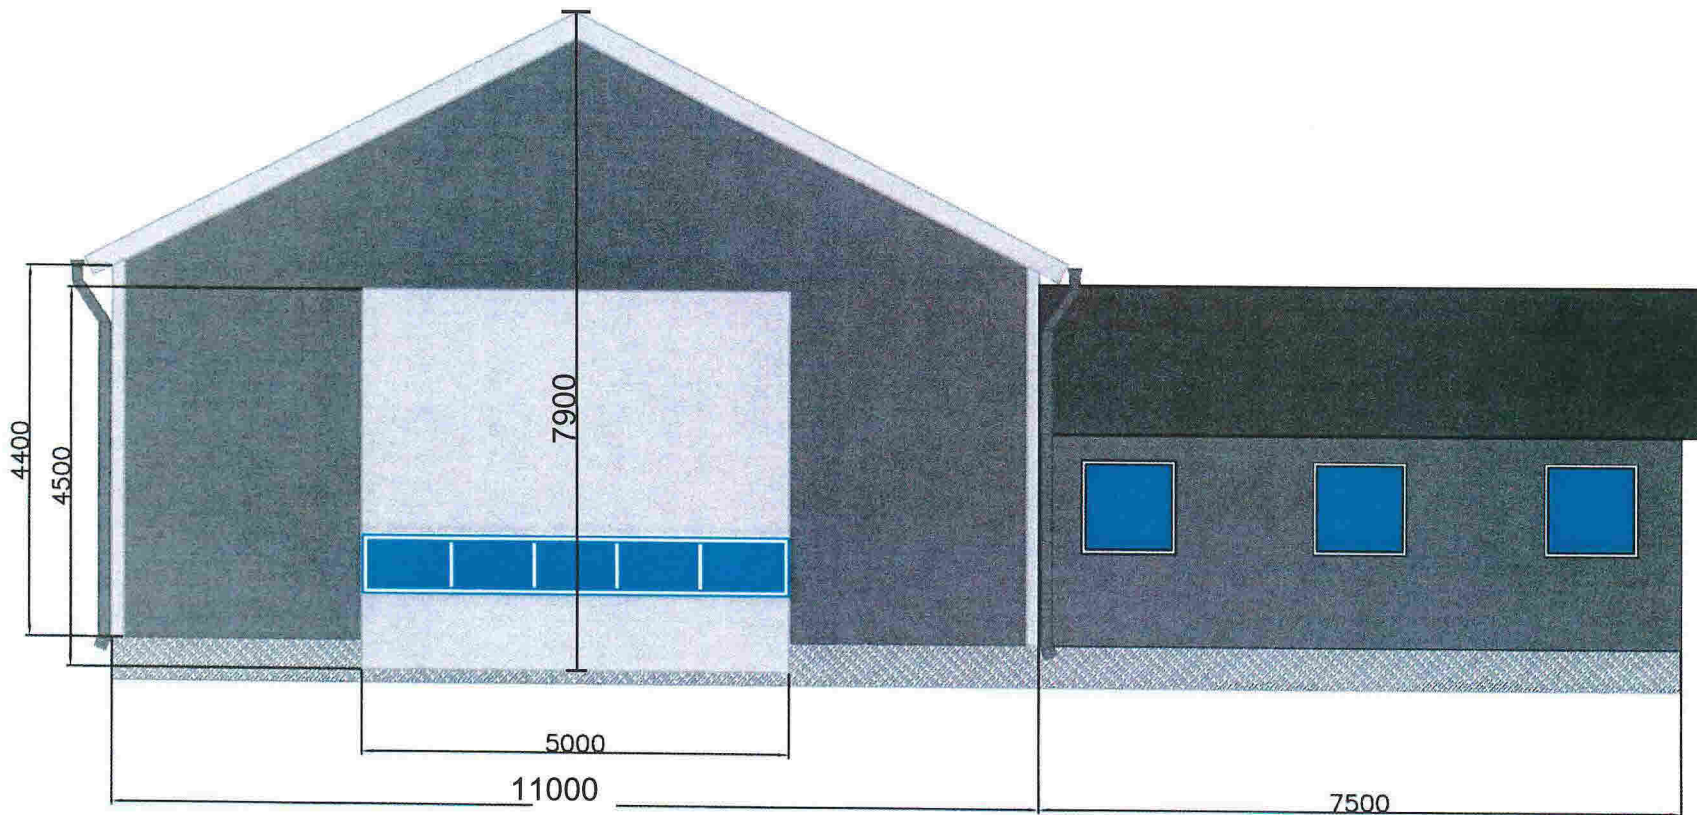

FASADE 2

General Notes

No. Date

Firm Name and Address

J.O
BYGG NORGE

Granddøl
4110 Forcard

Project Name and Address

Åre Petersen
Olsvollstranda

Project

Date
18.08.14

Sheet

001

E-4

General Notes

No.	Date

Prosjekt Name and Address




Grøndal
4110 Fossum

Prosjekt Name and Address

Åre Petersen
Olsvollstranda



Prosjekt	Blatt
Date 18.08.14	004
Blade	

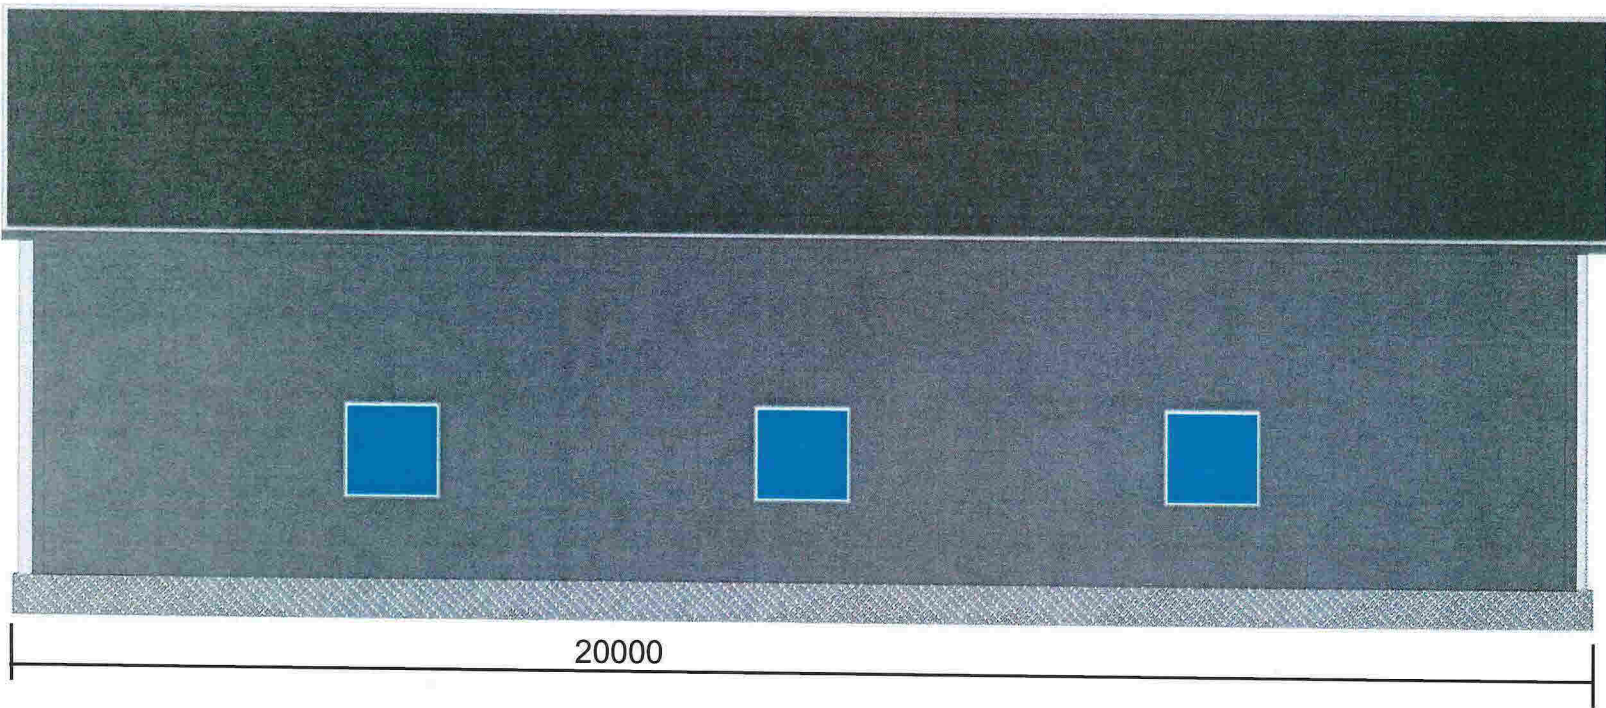


20000

FASADE 1

18.08.2014
Hall Petersen Maskin

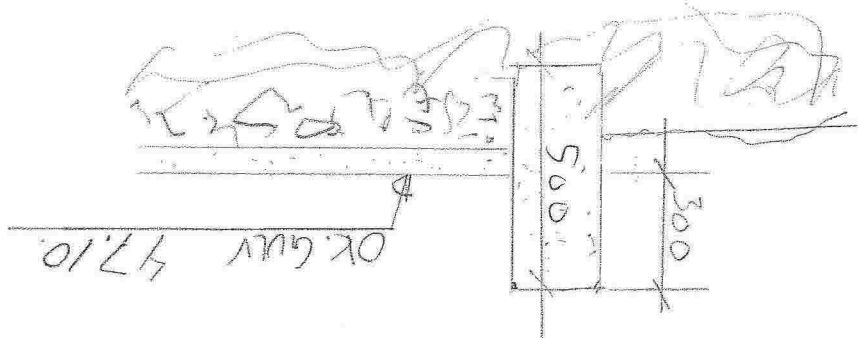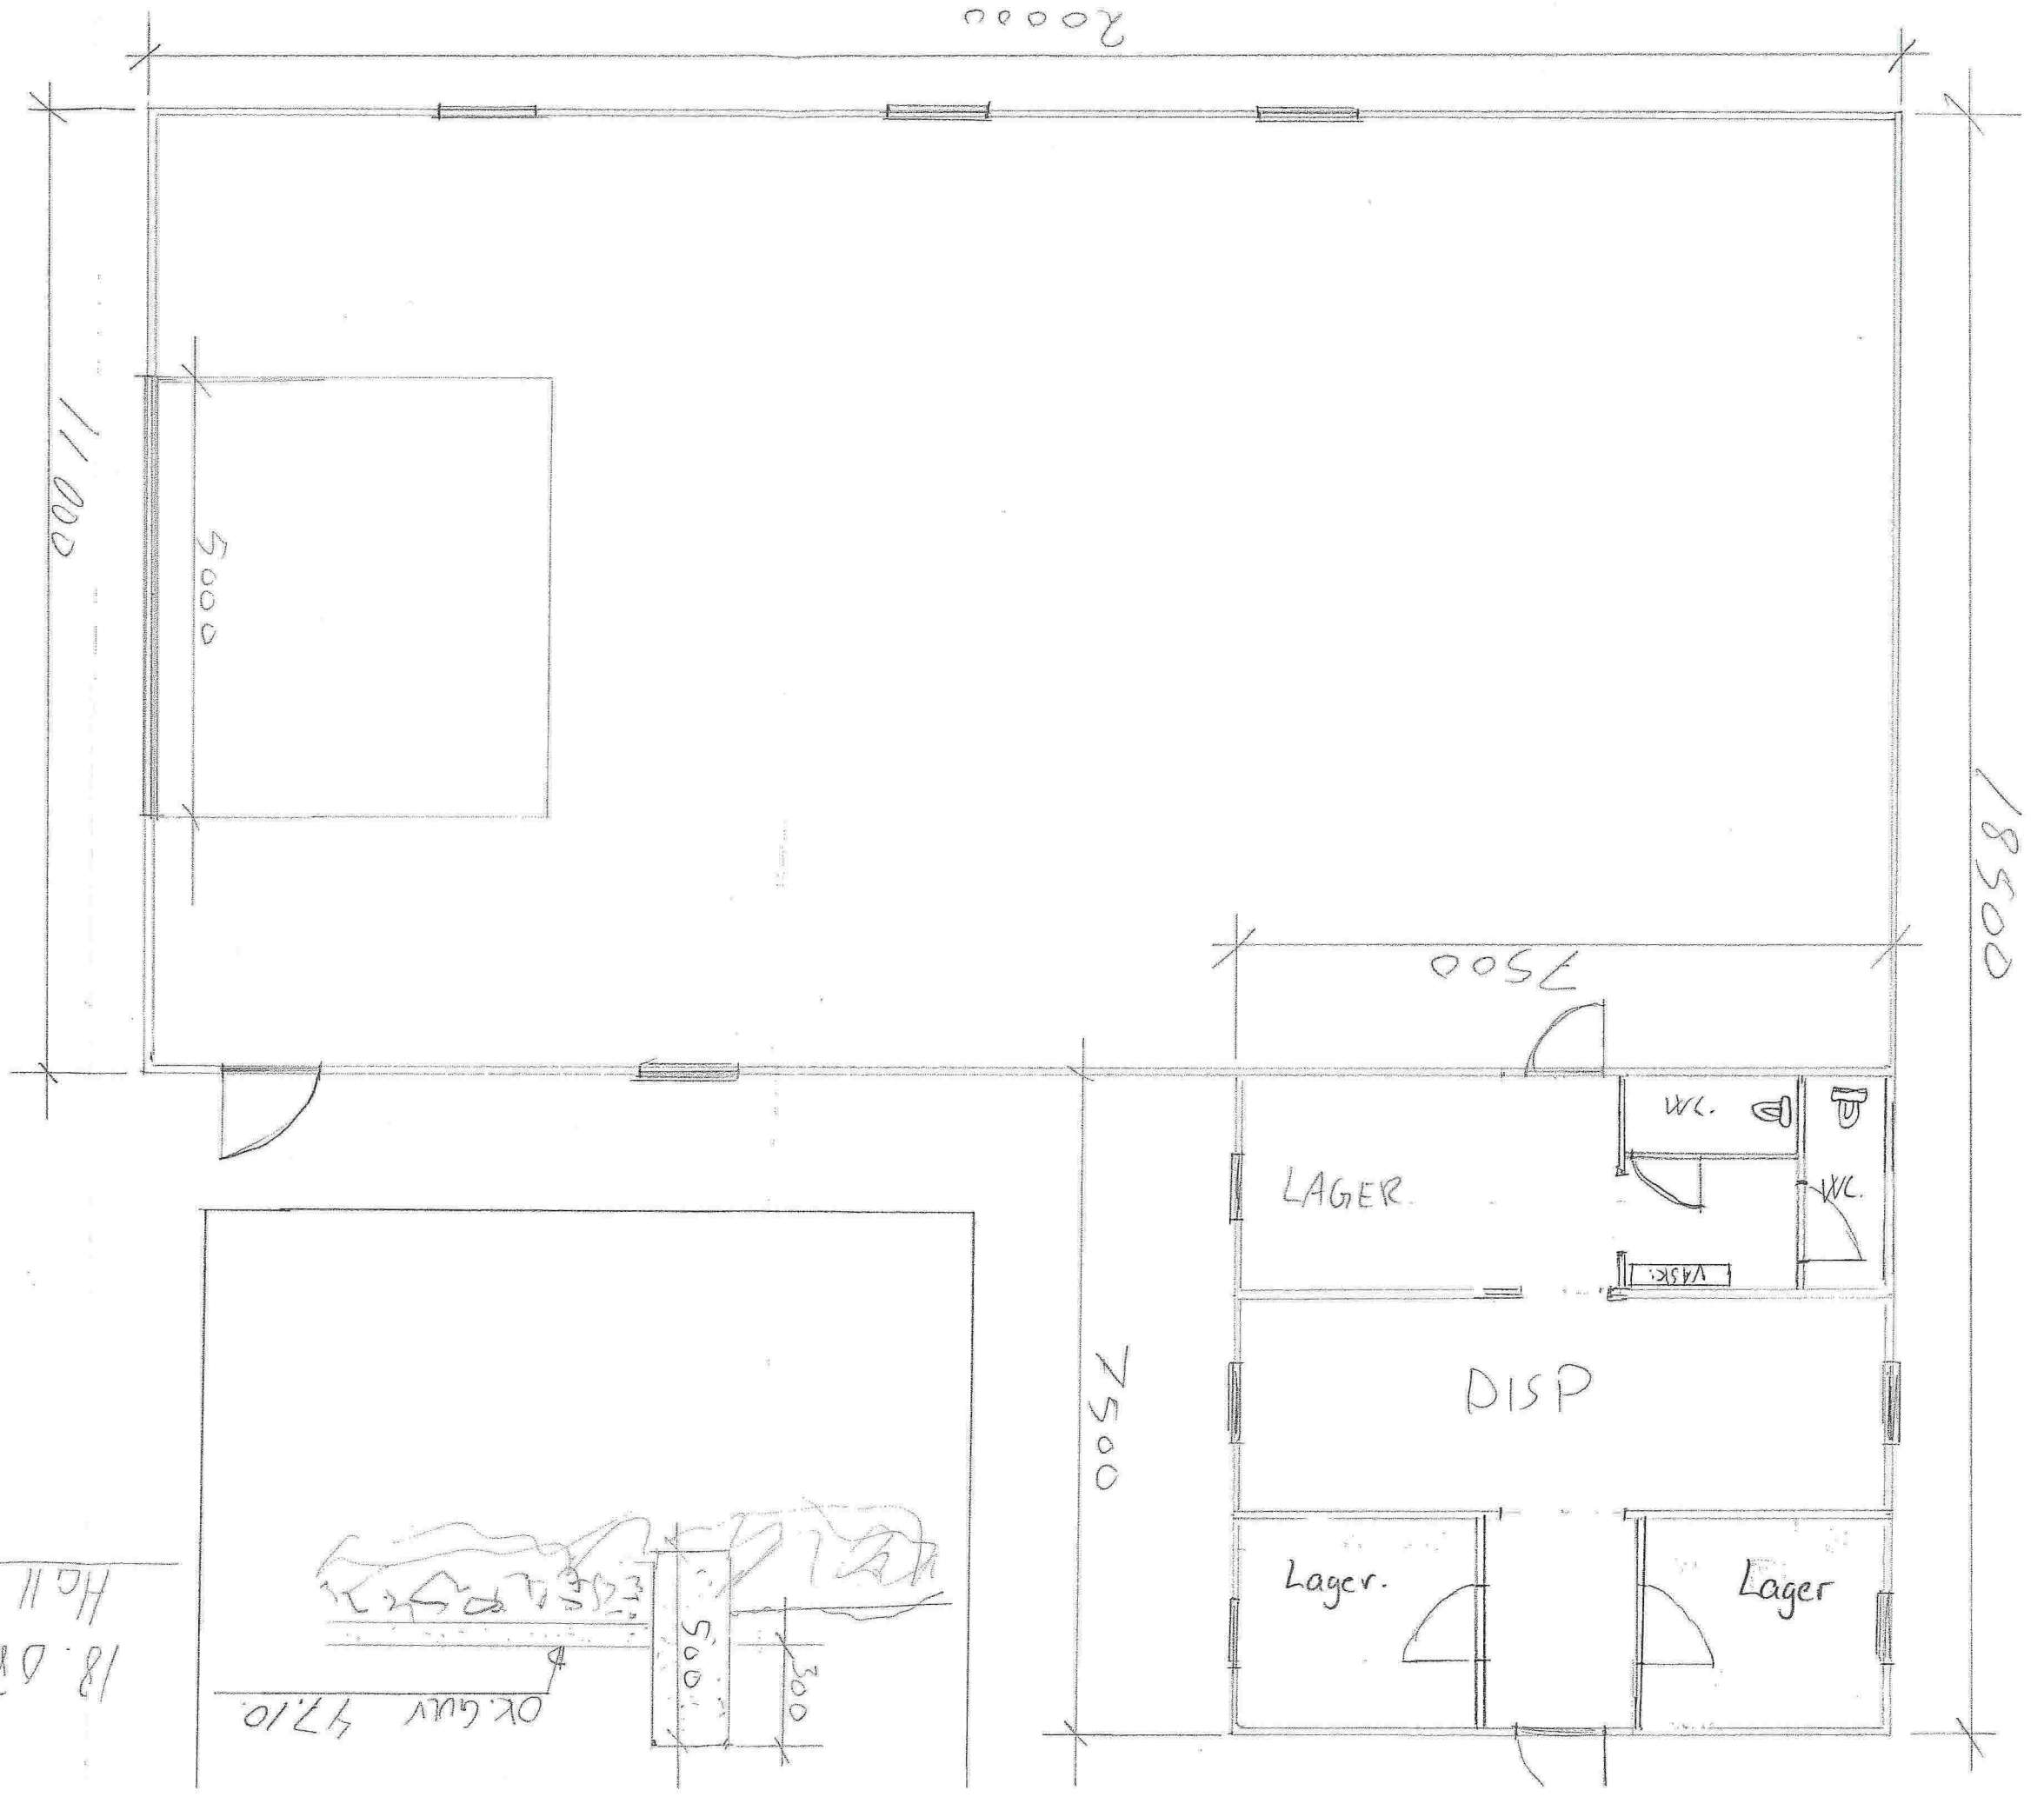

E-6

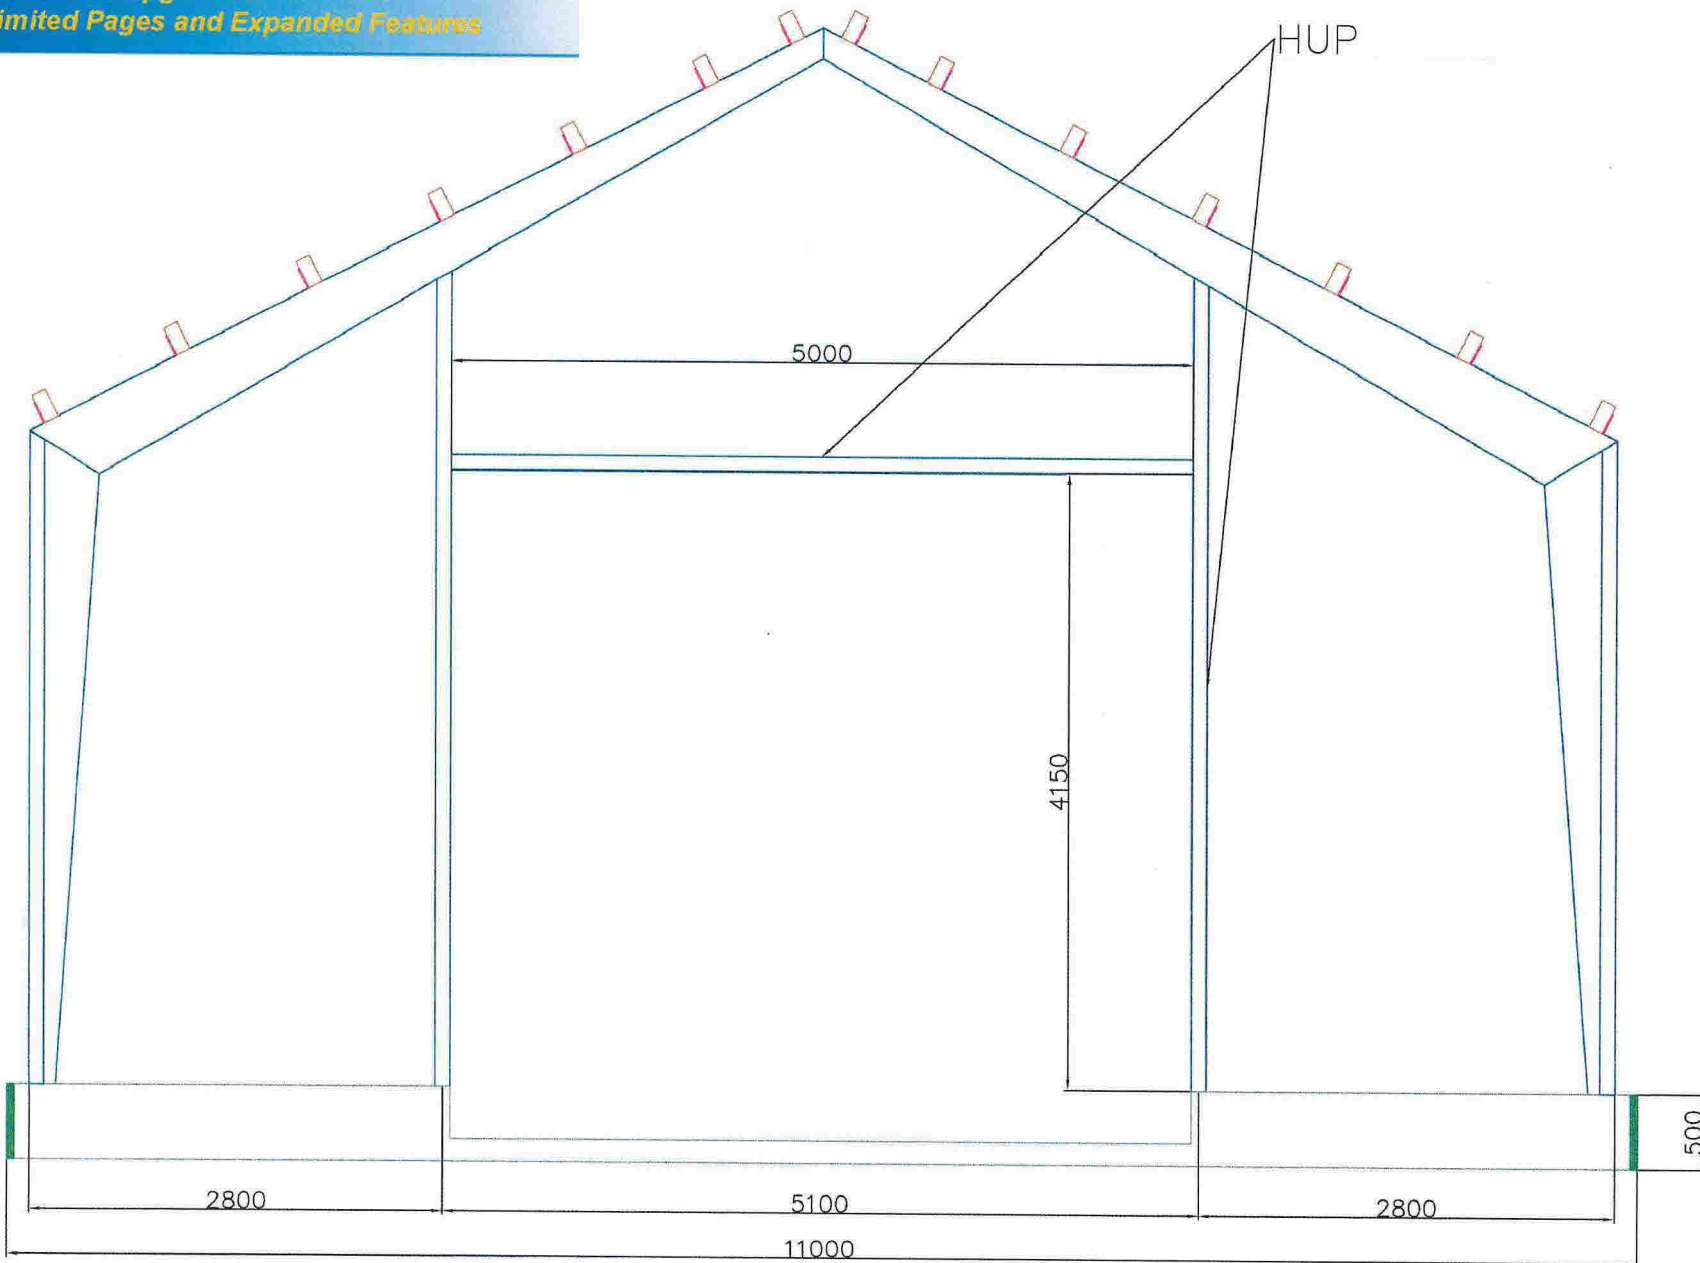

General Notes

No.	Date

Firm Name and Address

JD BYGG NORGE
Grendal
4110 Forsand

Project Name and Address

Åre Petersen
Olsvollstranda

Project	Sheet
Date 18.08.14	006
Issue Foran fasade	