
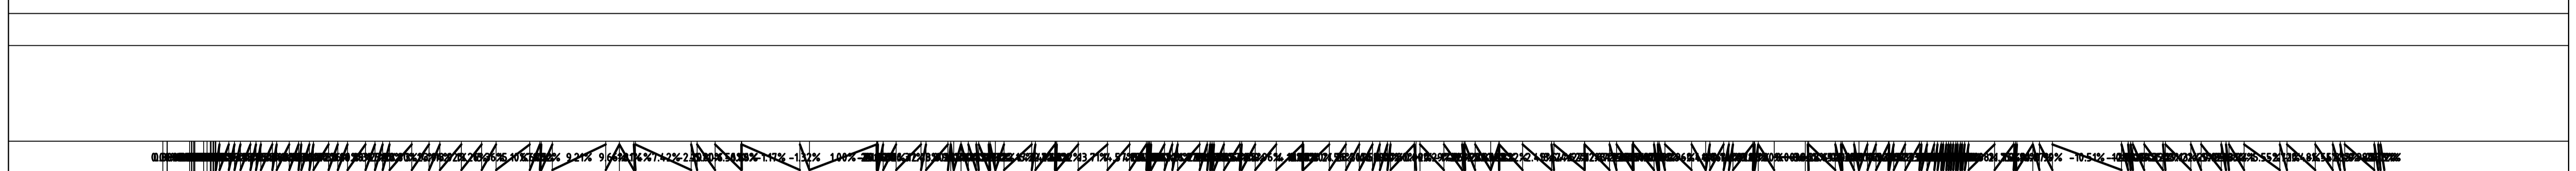


PROFIL: Snitt CC
SKALA L= 500 H= 500

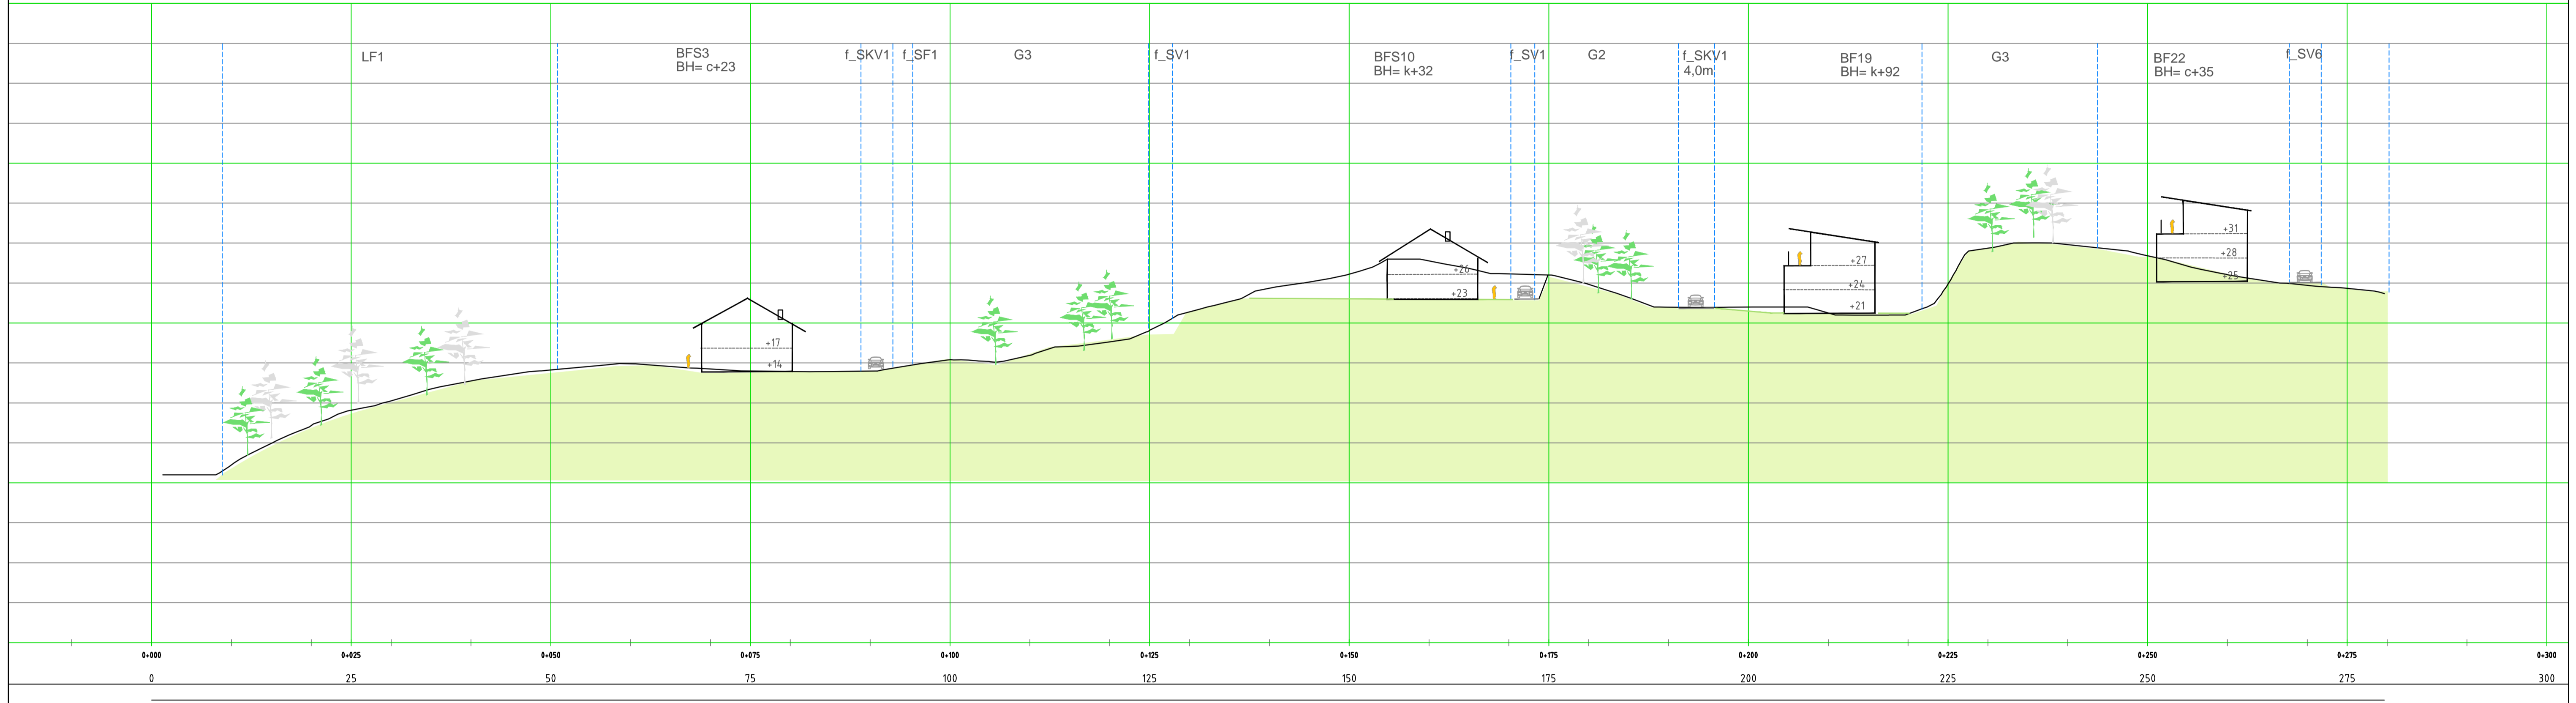

2.24	7.17	9.09	10.26	12.74	14.12	14.89	14.25	13.99	13.93	13.97	15.40	15.95	17.64	19.09	21.39	24.35	26.11	27.77	26.14	26.01	24.83	21.98	21.99	21.26	21.13	24.87	29.36	29.80	28.41	26.05	24.71	24.34
------	------	------	-------	-------	

Oppdragsgiver:	Kvalheim Eiendom	Utb.: vw
Prosjektnavn:	Mangerneset Regulering	Kontr:
Plantype:	Snitt CC	Godkj.:
Utførende firma:	Weglo Design Plan & Landskap AS Strandgaten 50, 5004 Bergen Mobil: 93094526 www.weglo-design.no	Dato: 25.03.2015
		Rev.:
		X#