


Plan ID 2602006000700

D1



Tilleggsinformasjon: 01557-100, 01.02.2016
CAD SERVICE VEST
 tlf 930 124 35 fax 401 150 66 www.CadServiceVest.com

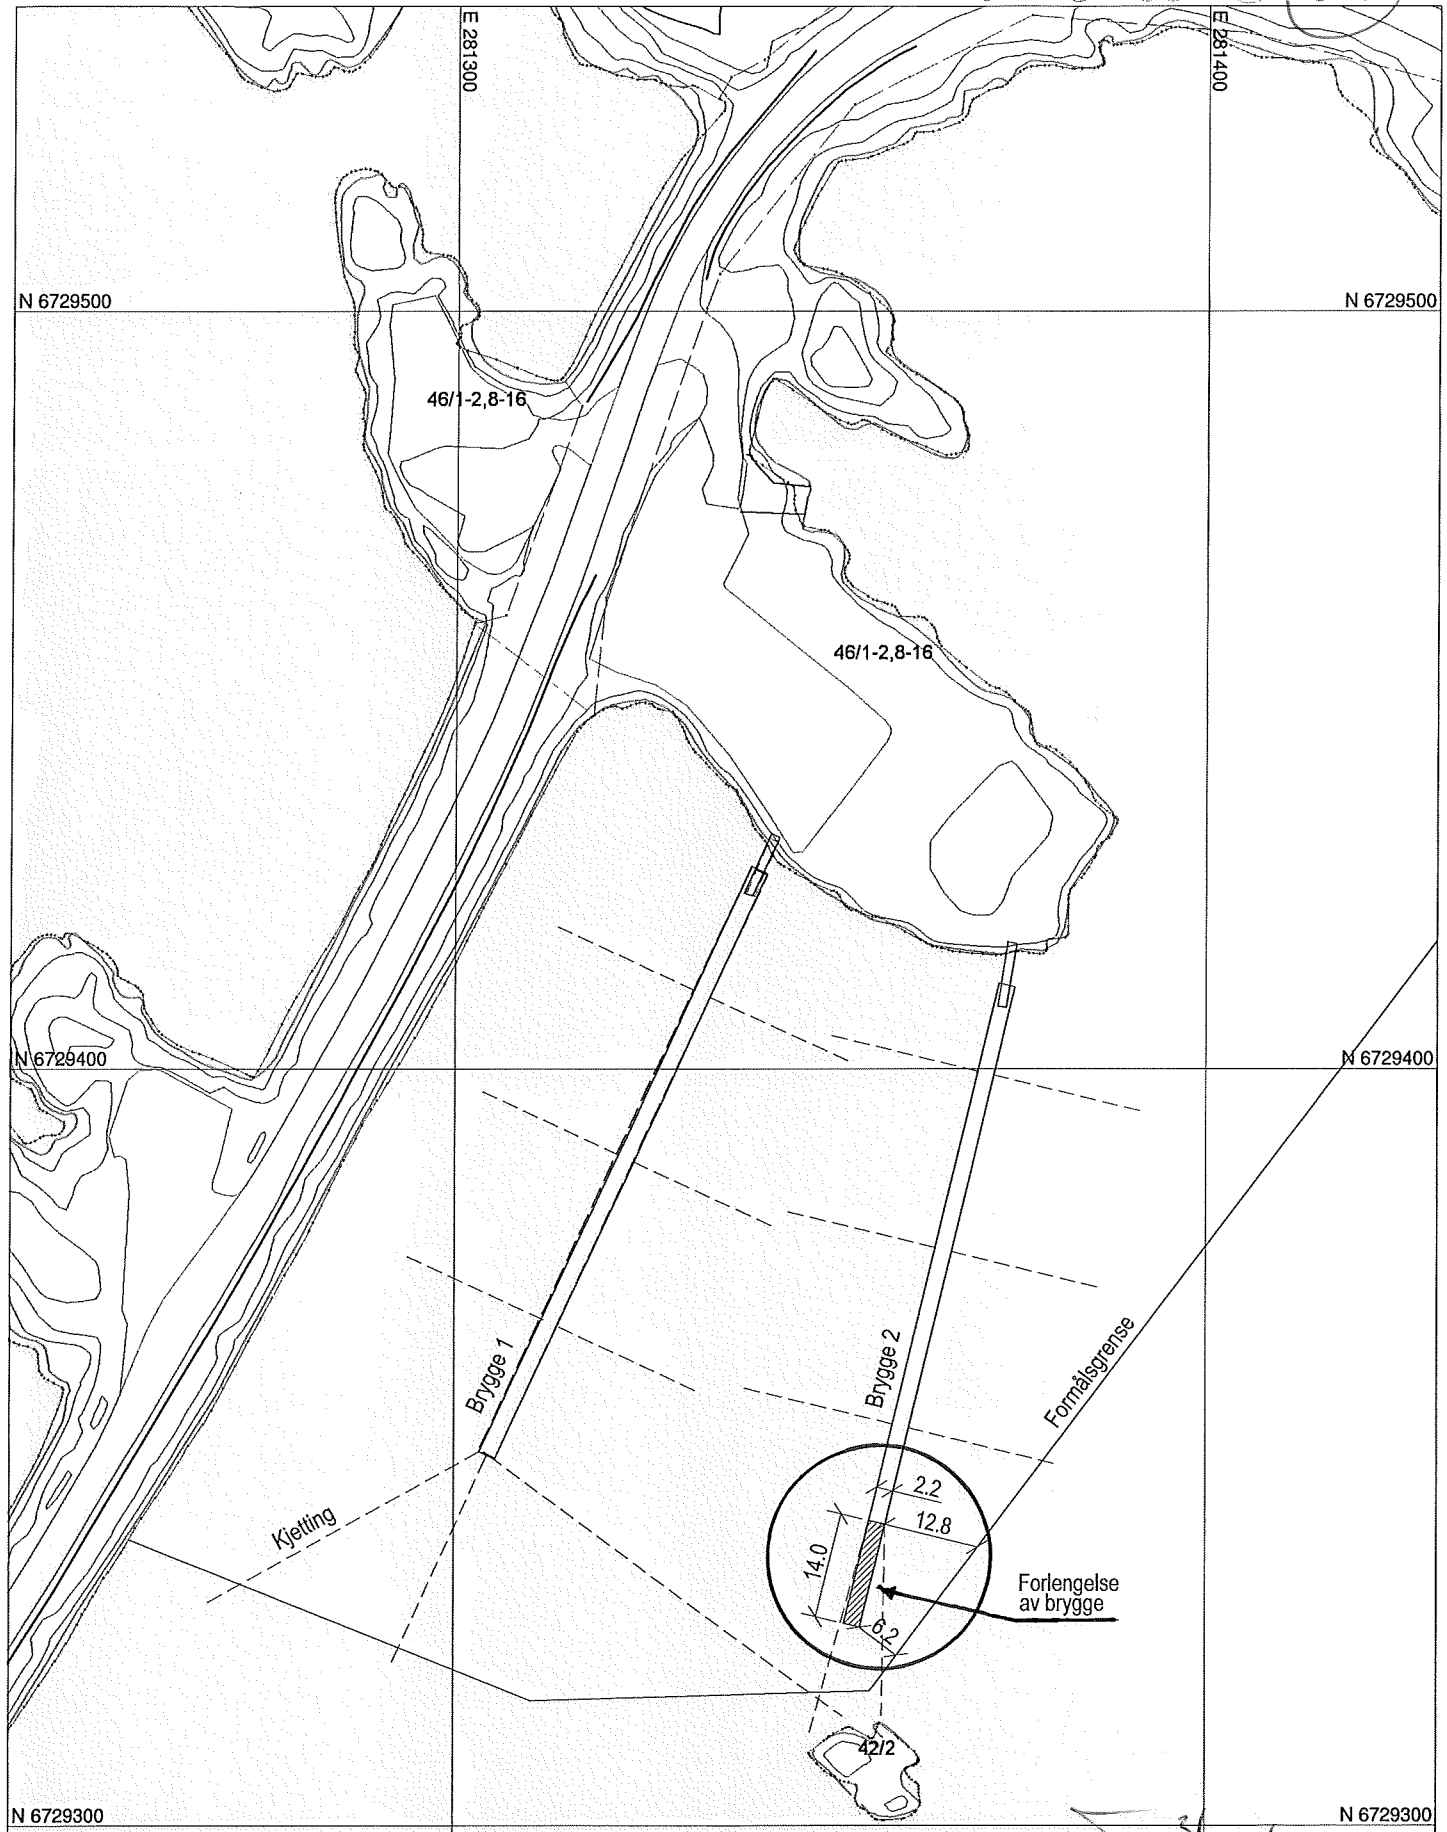

Småbåthavn Mangersholmene
 Atterhald om feil i kartgrunnet
 13.11.2012
 Målestokk 1:1000
 Radøy kartverk

Eksisterende brygge er innmålt 18.11.2012.
 Leica GPS RX1250 TC
 Leica Smartnet RTK nettverk, MAX.
 Euref 89 UTM Sone 32

ns 3/2-16
TAULE
 ING. TAULE AS
 Tlf. 56 95 87 85. Mob. 908 66 010

