



SNITT A-A

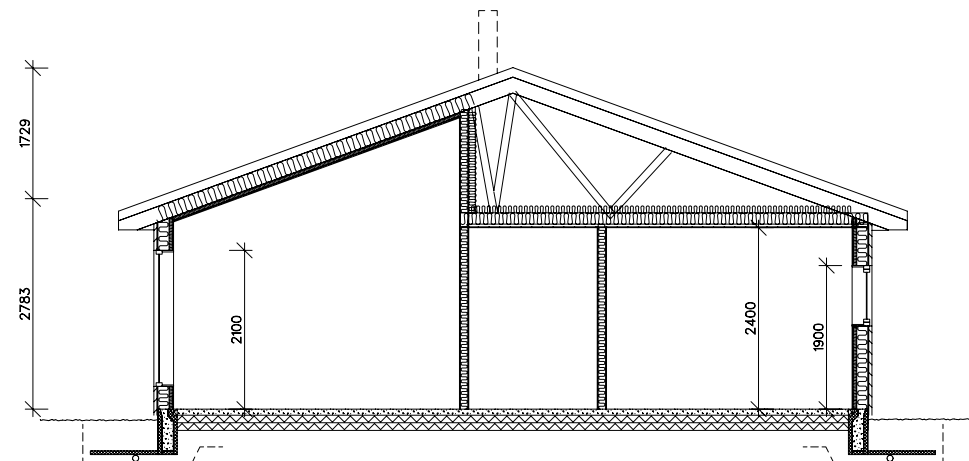

SNITT B-B

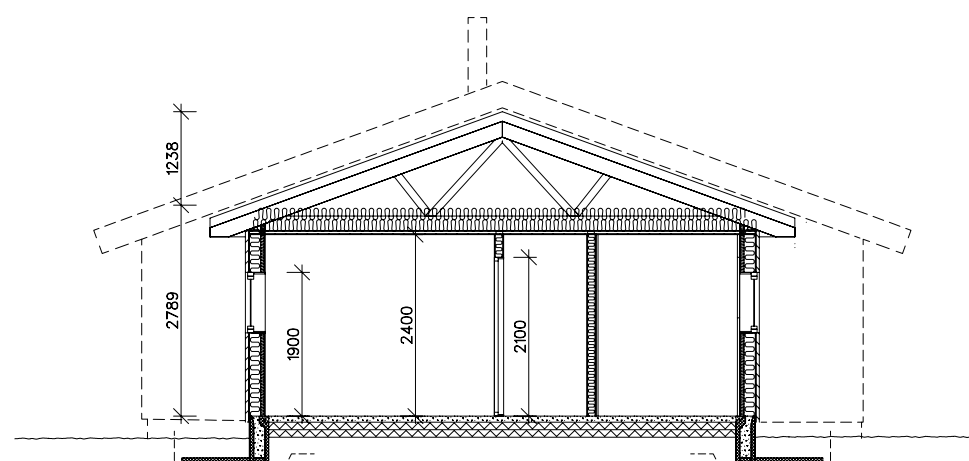

SNITT C-C

AREAL	BRA	P-Rom
Bileilighet		
Underetasje/Kjeller		
Hovedplan/1.etg.	89.1	86.4
Loftplan/2.etg.		
Garasje/Utv. bod		
SUM Hovedleilighet	89.1	86.4
Loft-bredde ved 1,9m høyde:		
Bebygd areal, BYA : 108.8		
Diverse :		

Rev.nr.:	Tegnr.:	Dato :	Kontr.:
			Kontr.: JVM
			Dato: 01.03.2010
			Nr. F01+
			Arkivnr. : Uno
			DAK av : JVM
			Målestokk : 1 : 100
			Dato: 01.03.2010
			Arkitekt :
			Titeltakshaver :
			Byggeplass :
			Kommune :
			Denne tegning tilhører Nordbohus AS. Etterligning kfr. lov om åndsverk av 12.5.1961.
			Tegning
			Plan & Snitt
			Hustype
			UNO

