
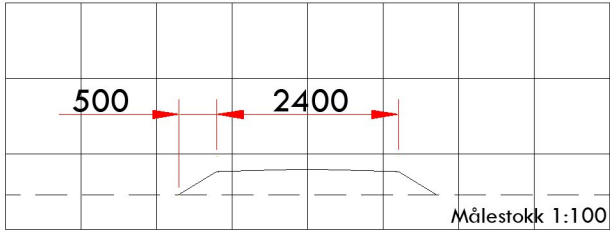


HOH.

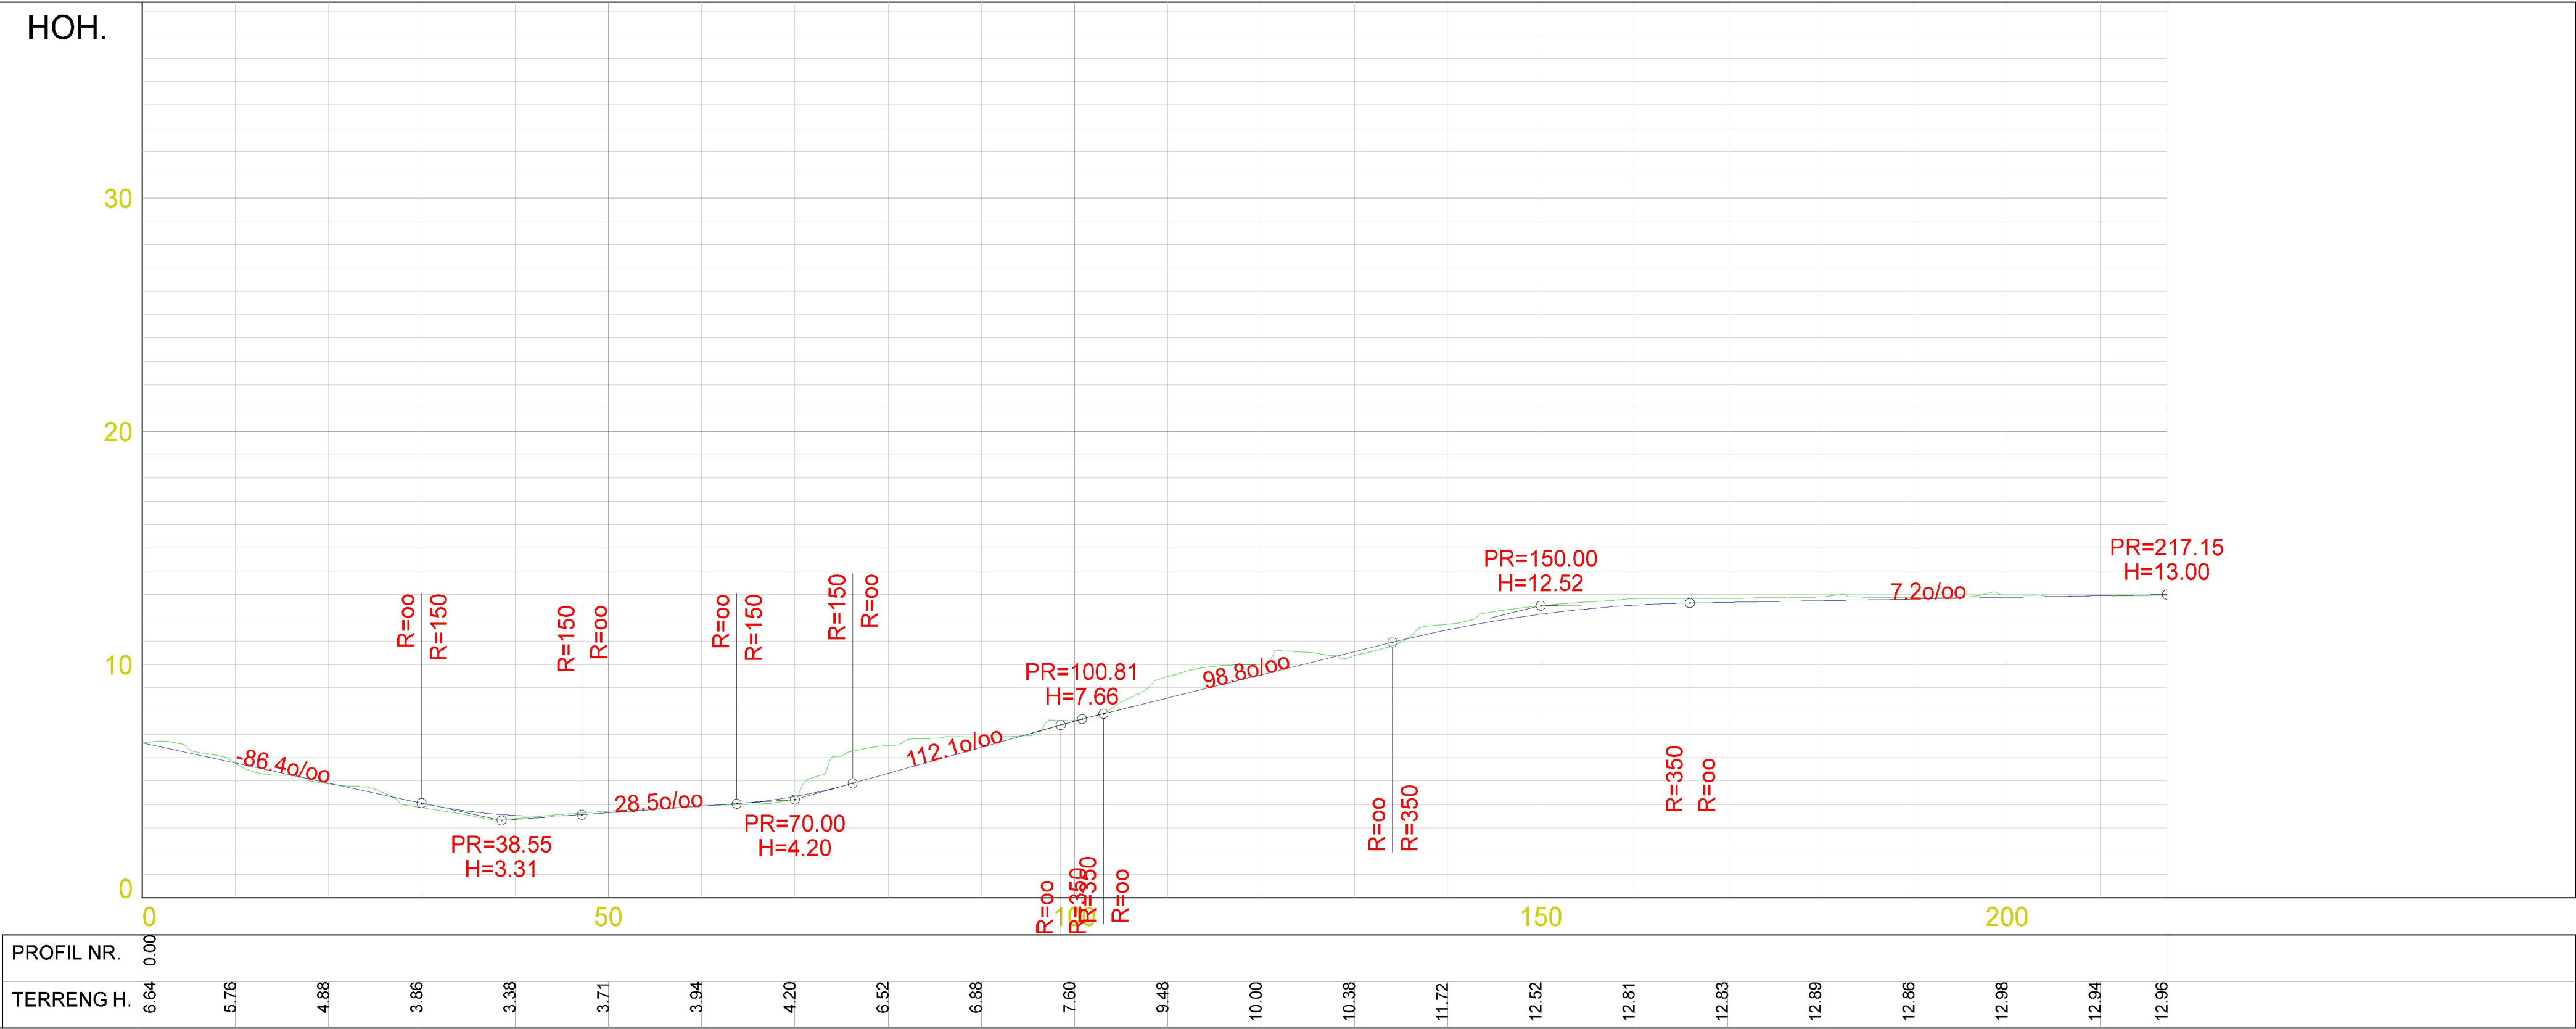

TYPISK TVERRPROFIL AV GANGSTI

REV. DESCRIPTION	DATE/DESIGN	NOTE! * PART OF DRAWING MAY NOT BE SHOWN IN SCALE * DO NOT TAKE MEASURES ON DRAWING * ONLY RELAY ON GIVE DIMENSIONS		ACCORDING TO INTERNATIONAL LAWS, THIS DRAWING IS THE PROPERTY OF ARKOCONSULT AS. THE DRAWING CAN NOT BE USED, MADE PUBLIC OR HANDED OVER TO A THIRD PART WITHOUT OUR WRITTEN CONSENT. ANY INFRINGEMENT WILL LEAD TO LEGAL PROCEEDINGS.	
	HERMUND LINDE - GANGVEG ROSSNES, 17/1, RADØY	REVISION/DATE:		PROJECT NO.: 2017090	
		LENGDEPROFIL		DRAWING NO.: 84817090A02	
	 ARKOCONSULT AS, Postboks 103, 5291 Valest.f. Tel.: 56390003 - Fax.: 56191130 - Mob.: 93241511 Mail: post@arkoconsult.no - Org.nr.: 997089782 MVA		SCALE: 1:500/200	FORMAT: A2	
		DRAWN: PKT/YBH	DATE: 07.06.17		
		CHECKED:	DATE:		