


Teikningar 2. etg i "Alpinisten"

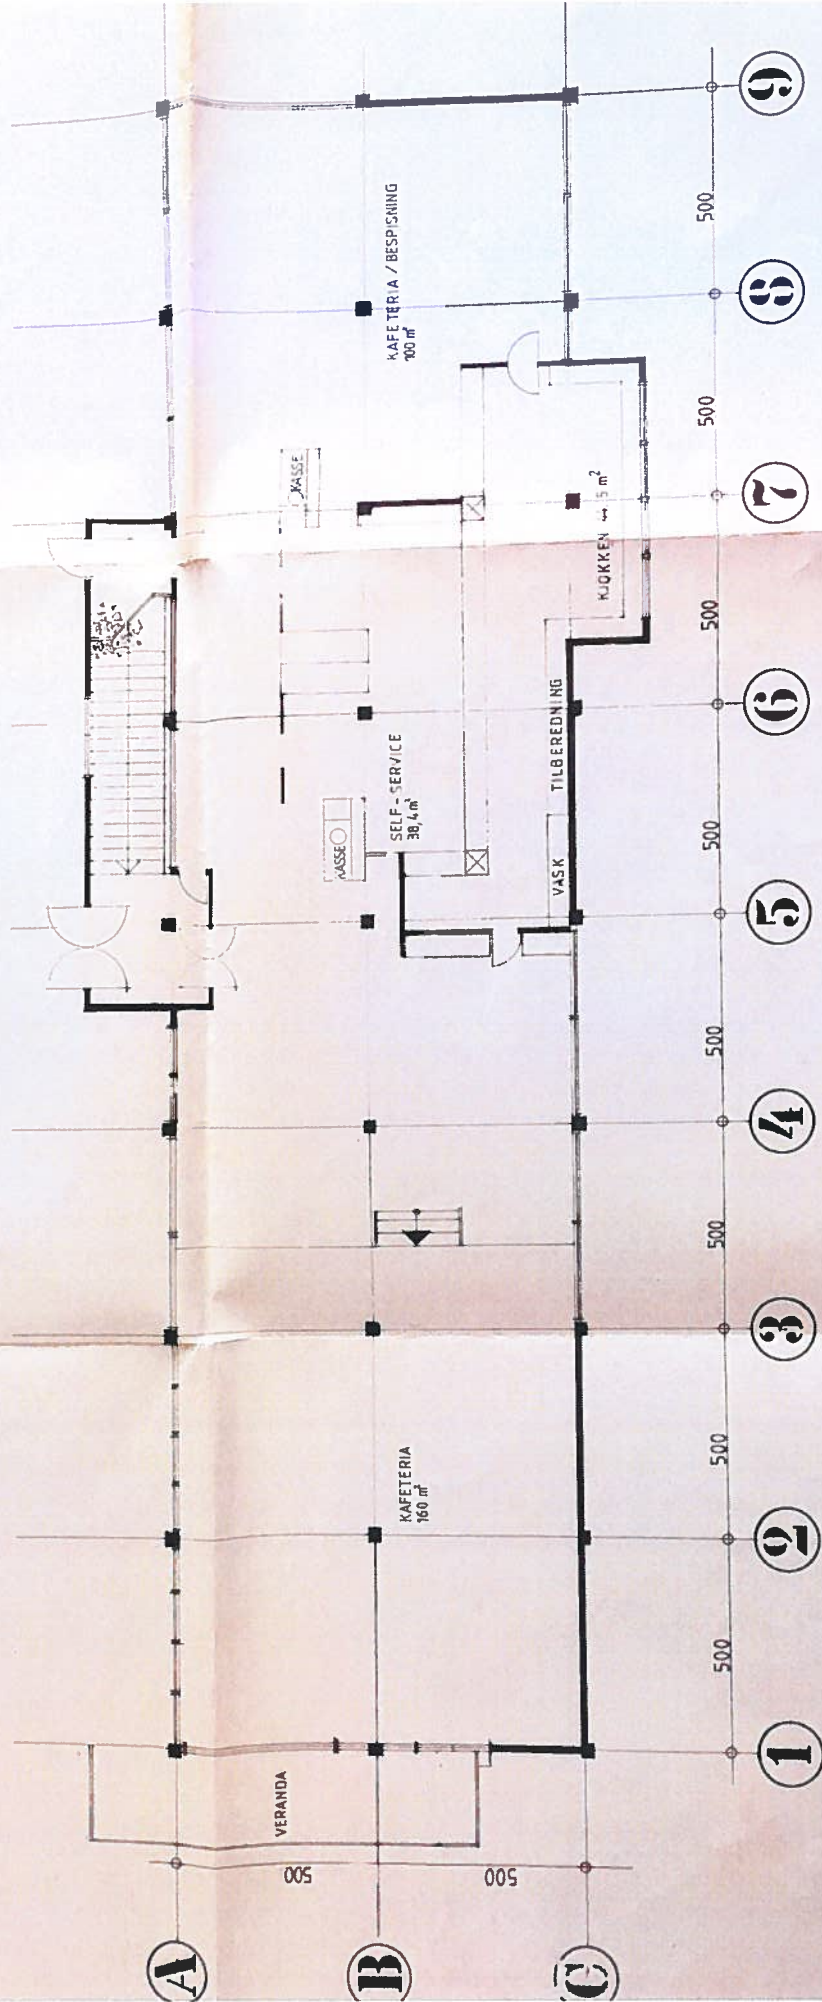

PLAN 2. etg.