



Fritidsbolig

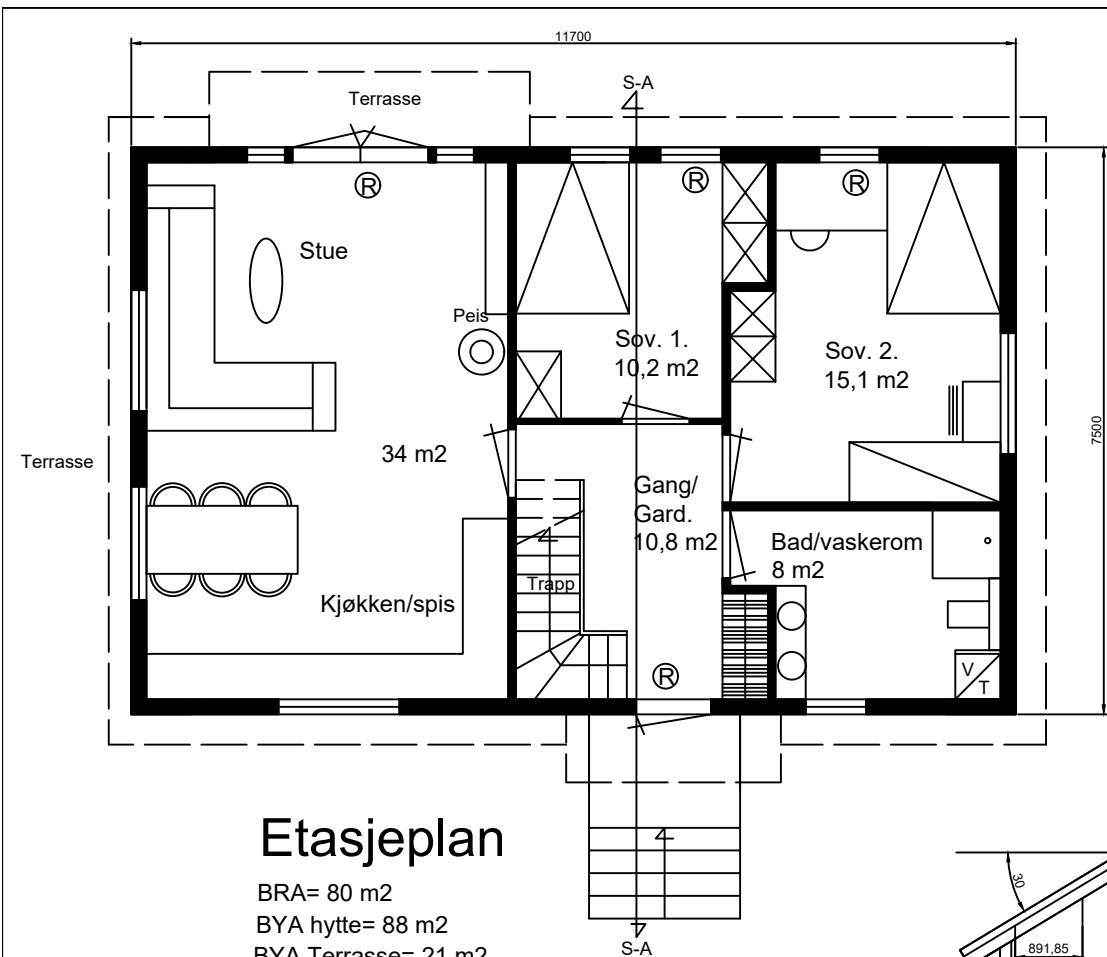


Etasjeplan

BRA= 80 m²
 BYA hytte= 88 m²
 BYA Terrasse= 21 m²
 Totalt BYA= 109 m²

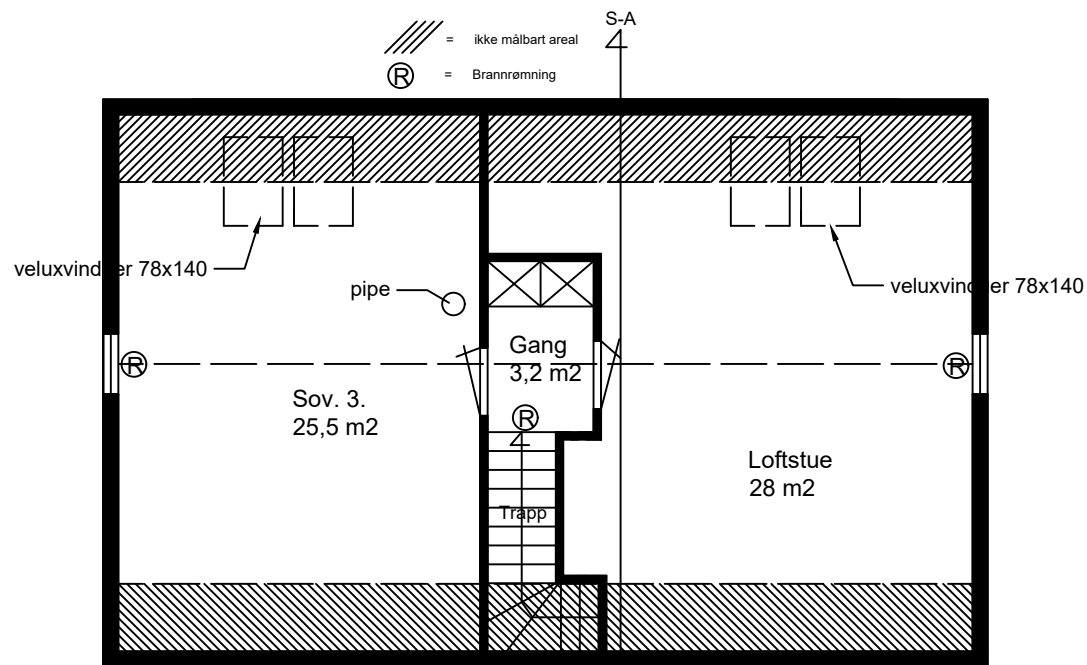


Plan av loft

BR A= 60 m²

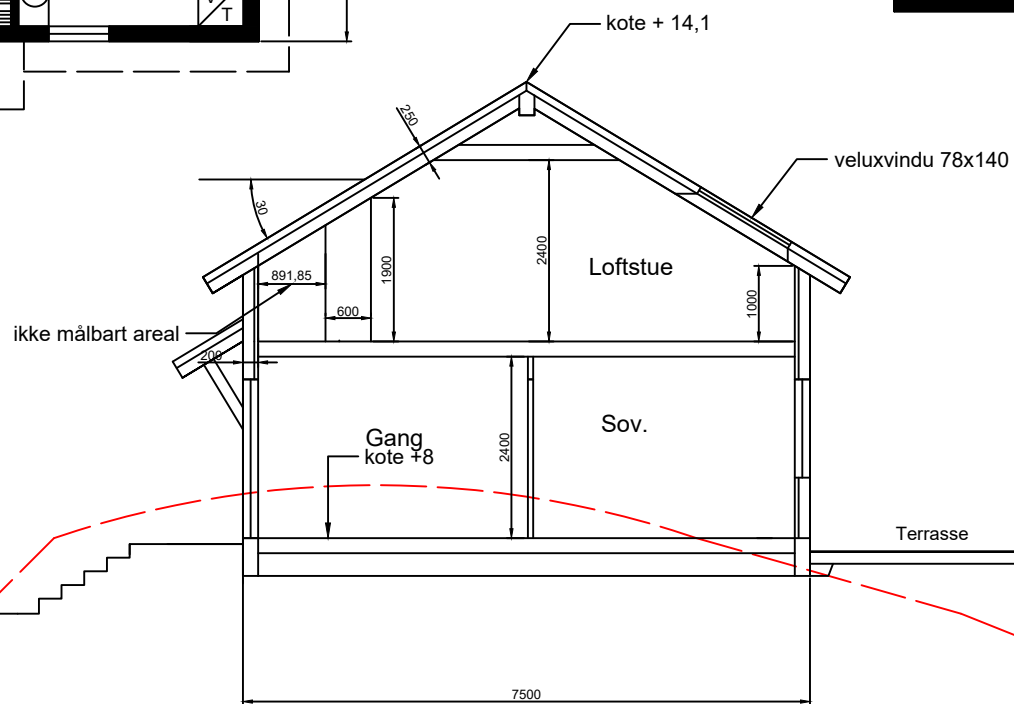

Snitt A-A

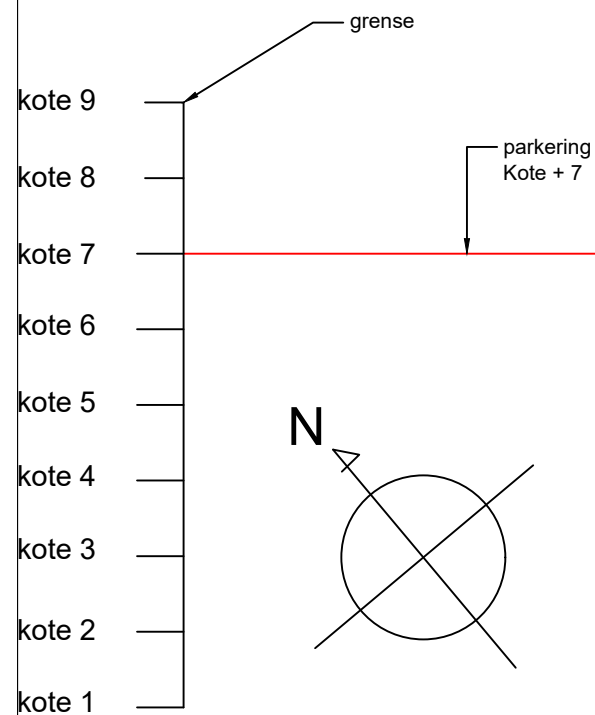

Etasjeplan

Rom	Ag	>= 0,07	X	A _{BRA}	/	LT	Krav	Krav oppfylt	
Stue/kjøkken	5,36	>=	0,07	X	34	/	0,7	3,4	X
Soverom 1	1,728	>=	0,07	X	15,1	/	0,7	1,51	X
Soverom 2	1,298	>=	0,07	X	10,2	/	0,7	1,02	X

Loftsetg.

Rom	Ag	>= 0,07	X	A _{BRA}	/	LT	Krav	Krav oppfylt	
Loftstue	2,809	>=	0,07	X	28	/	0,7	2,8	X
Soverom 3	2,809	>=	0,07	X	25,5	/	0,7	2,55	X

Tiltakshaver;
Eddie Kalleklev

Prosjektadresse;
Lurevegen 1114
5912 Seim

dato; 16.08.19. mål; M=1:100 g.nr./b.nr.; 62/46

Arkitektkontoret Eik AS

Bredsgården, Bryggen
5003 Bergen 55 327310 tlf.
bveikas@broadpark.no www.arkitektkontoreteik.no

Planer og snitt av hytte



E 1